


LONGITUDINAL SECTIONS  
SCALE H1:500 V1:100

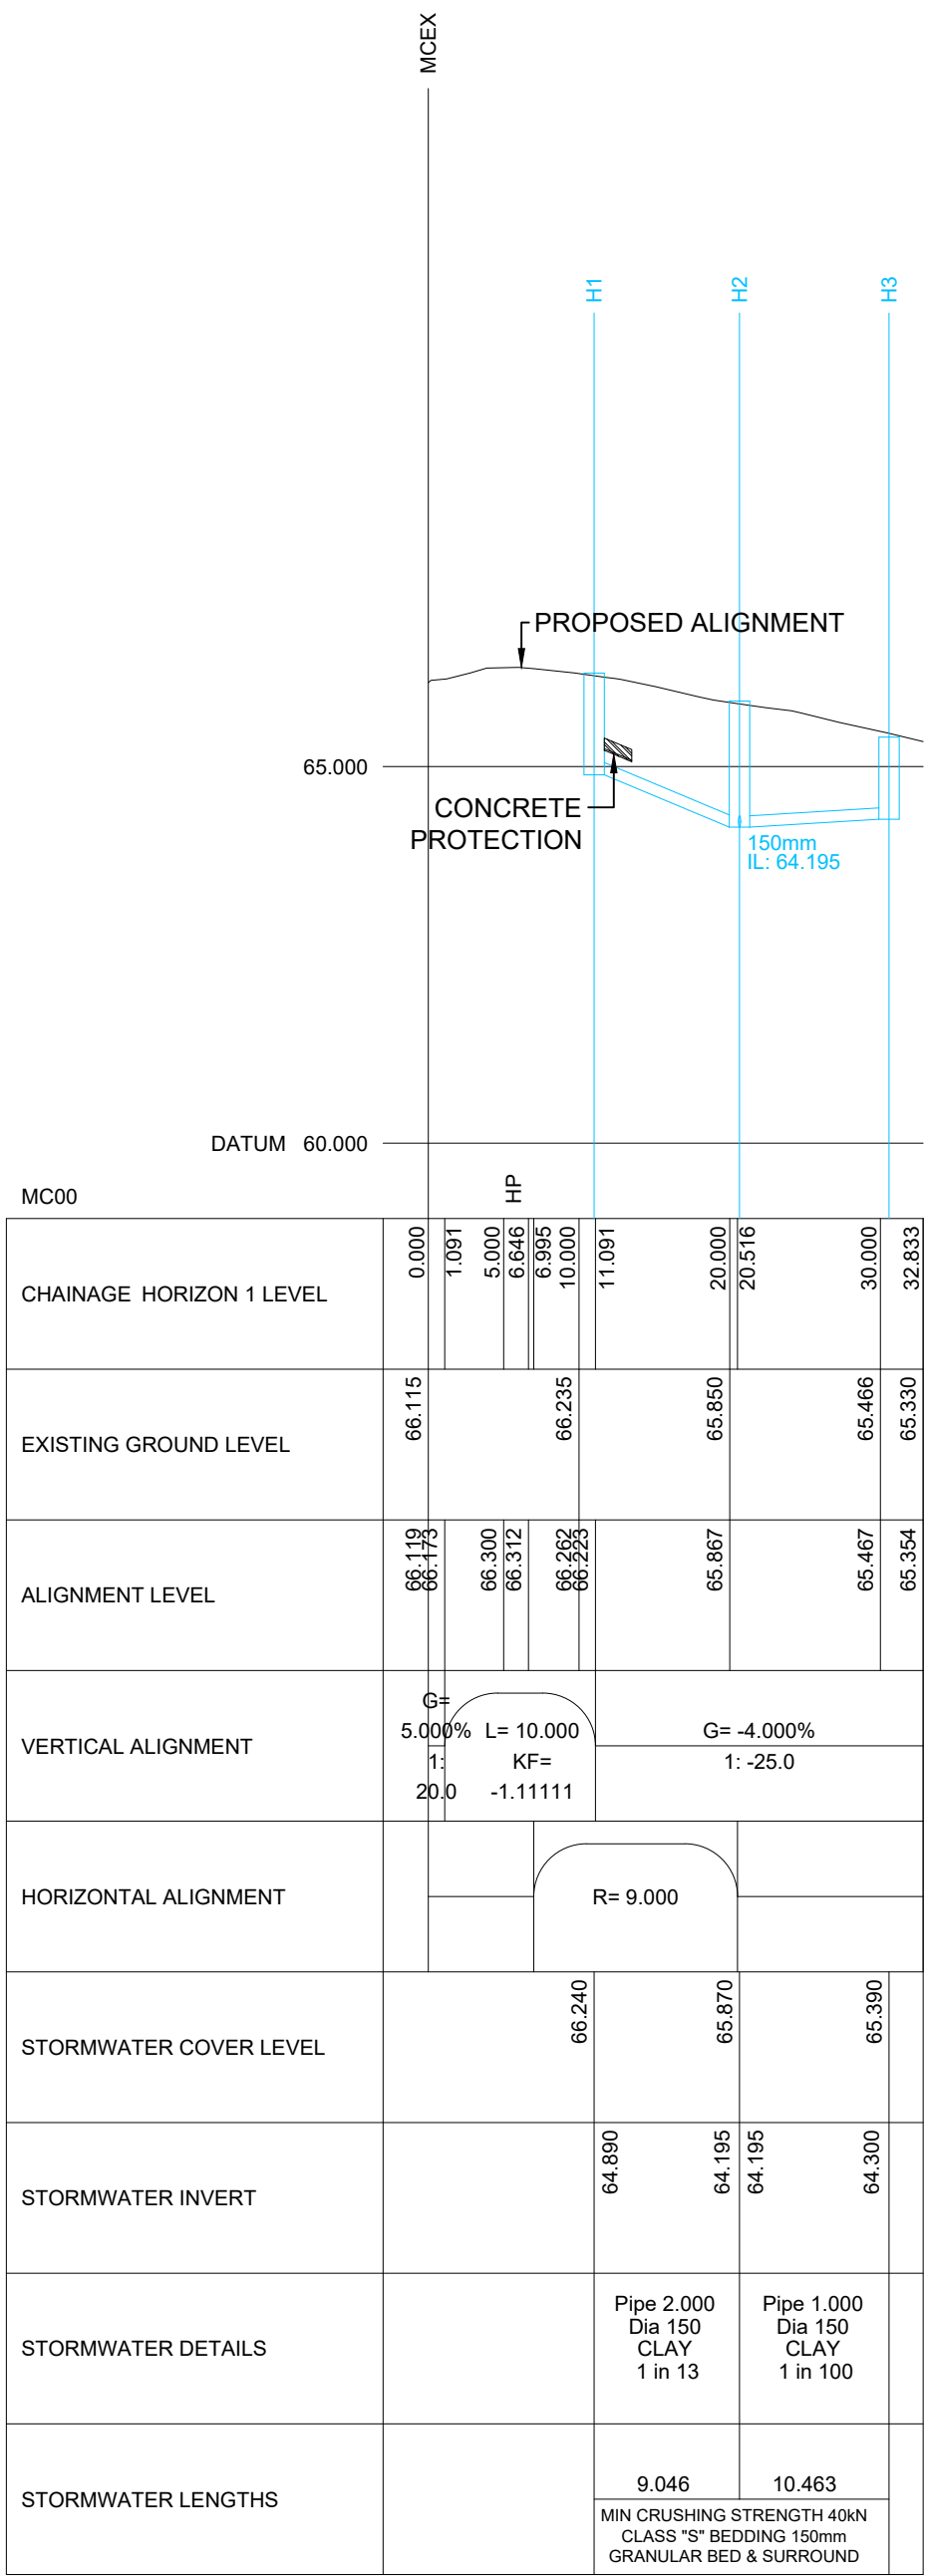

KEY:

CONCRETE PROTECTION

MANHOLE SCHEDULE  
SCALE N.T.S

Manhole Number	Cover Level	Connections	Pipe			Manhole Size	Types	
Coordinates	Depth To Invert		Code	Inverts	Diams		Manhole	Cover
H1	66.240		1		64.890	150	1350	TYPE C
E. 435252.420	1.450							
N. 403723.613			0	2.000	64.890	150		
H2	65.390		1	2.000	64.195	150	1350	TYPE C
E. 435252.207	1.009		2	1.000	64.195	150		
N. 403714.570			3		64.195	150		
H3	65.870		1		64.300	150	1350	TYPE C
E. 435251.956	1.009		2		64.300	150		
N. 403704.110			0	1.000	64.300	150		
EX1	65.960		1	1.001	64.089	150	EXISTING	EXISTING
E. 435241.677	0.959							
N. 403714.822								D400

REV	DATE	NAME	CHECK	NOTE
-----	------	------	-------	------

DRAWING STATUS:

FOR APPROVAL

CLIENT  
OAK AND PROSPER  
CONSTRUCTION LTD



PROJECT

PARK ROAD, WORSBROUGH

DRAWING TITLE

SECTION 38 LONGITUDINAL  
SECTIONS & MANHOLE  
SCHEDULE

DRAWN	CHECKED	APPROVED
NGP	CR	CR

DATE	SCALE @ A1
10 March 2025	AS SHOWN

DRAWING No.	REVISION No.
-------------	--------------

OP-1803-01-HW-002