
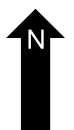
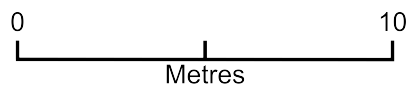


19 Wilthorpe Road

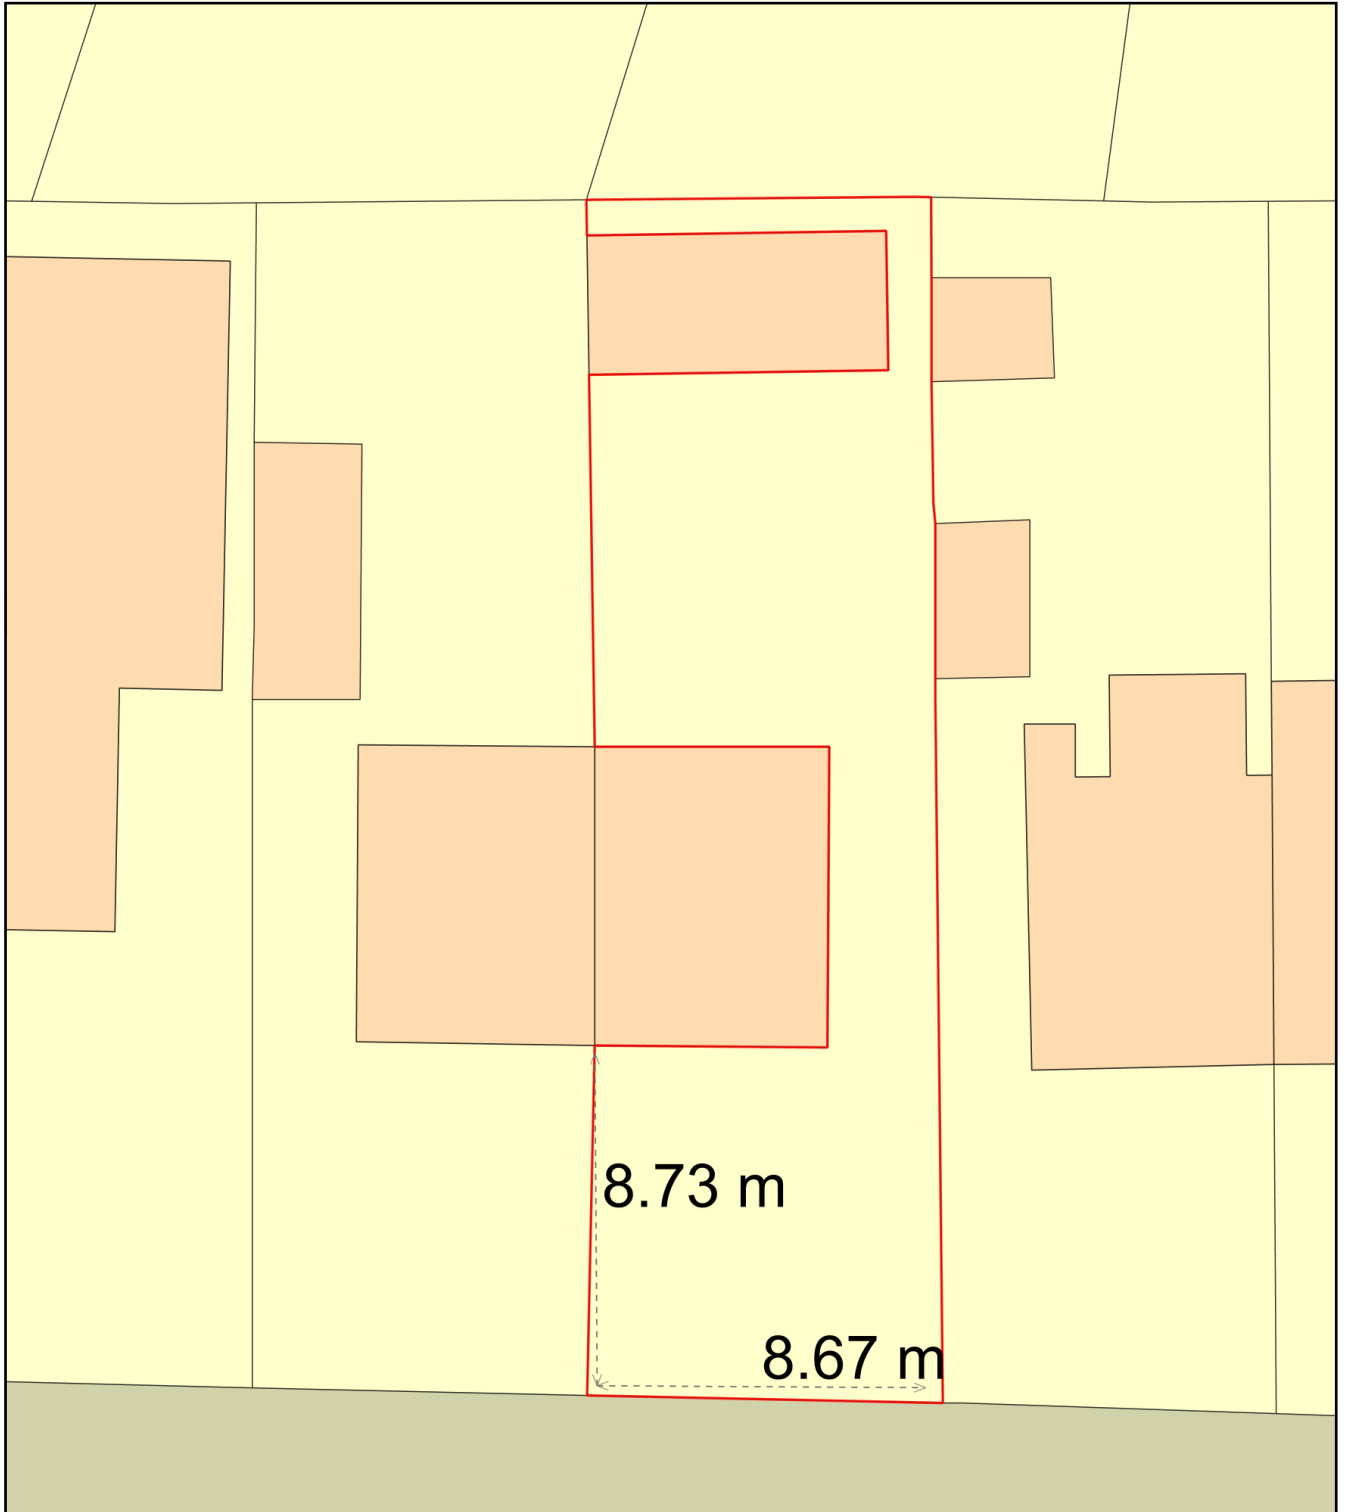

Plan Produced for: Sarah Parry

Date Produced: 26 Jan 2025

Plan Reference Number: TQRQM25026150245255

Scale: 1:200 @ A4