




existing

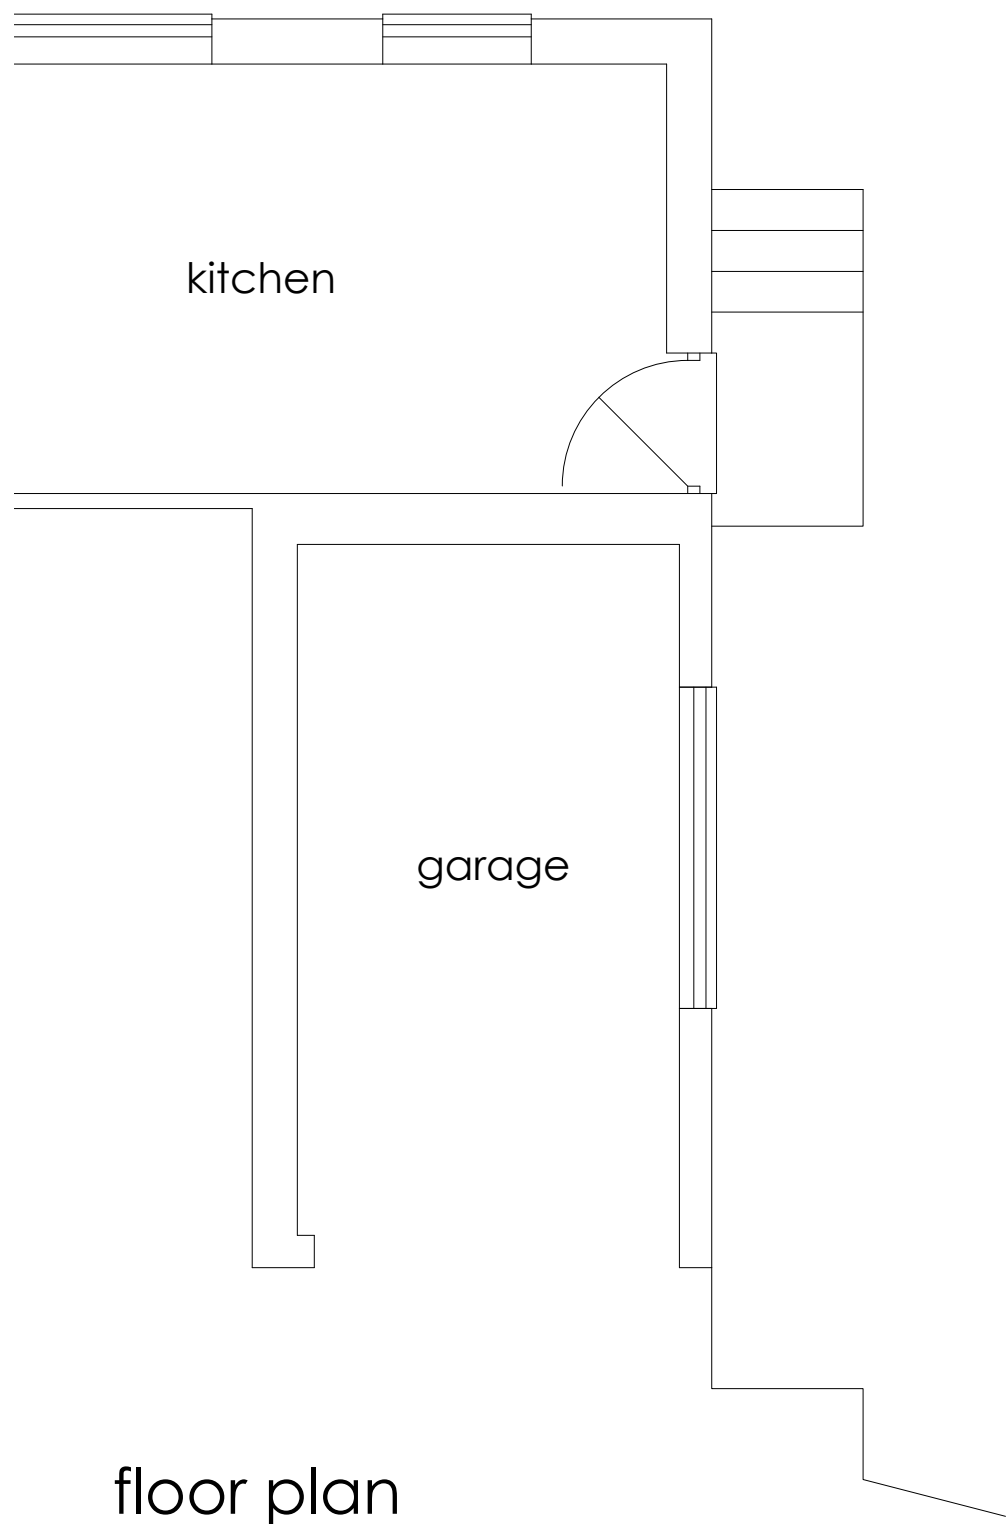


floor plan
1:50

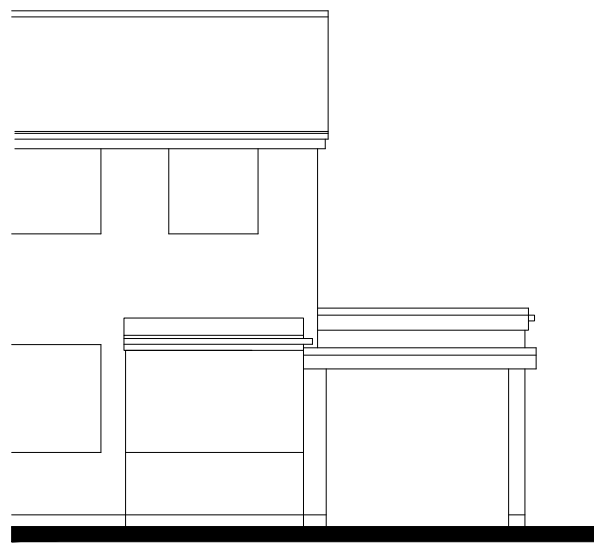

front elevation

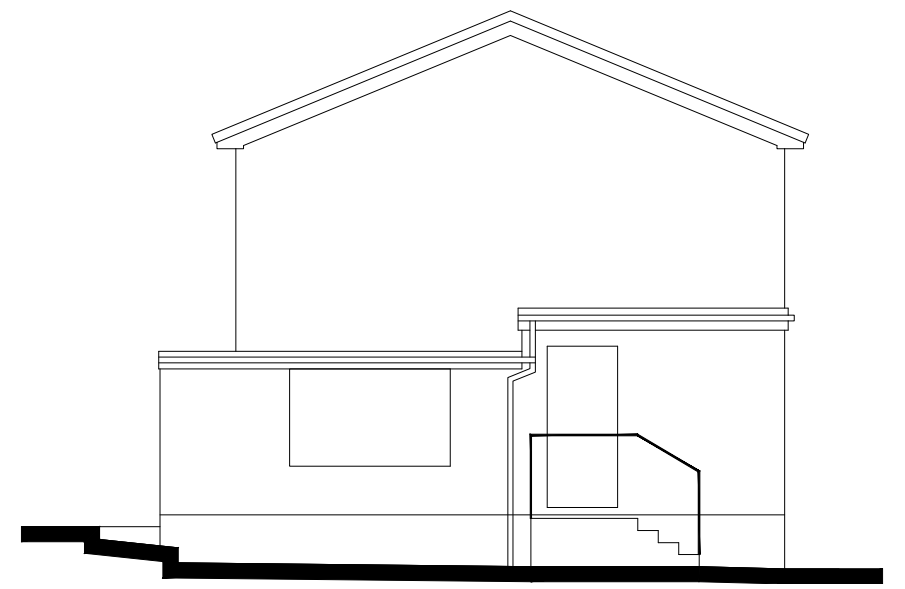


side elevation

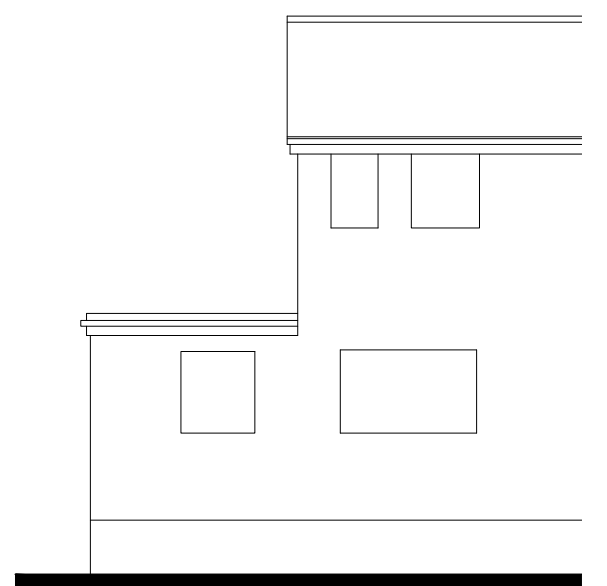

rear elevation


proposed

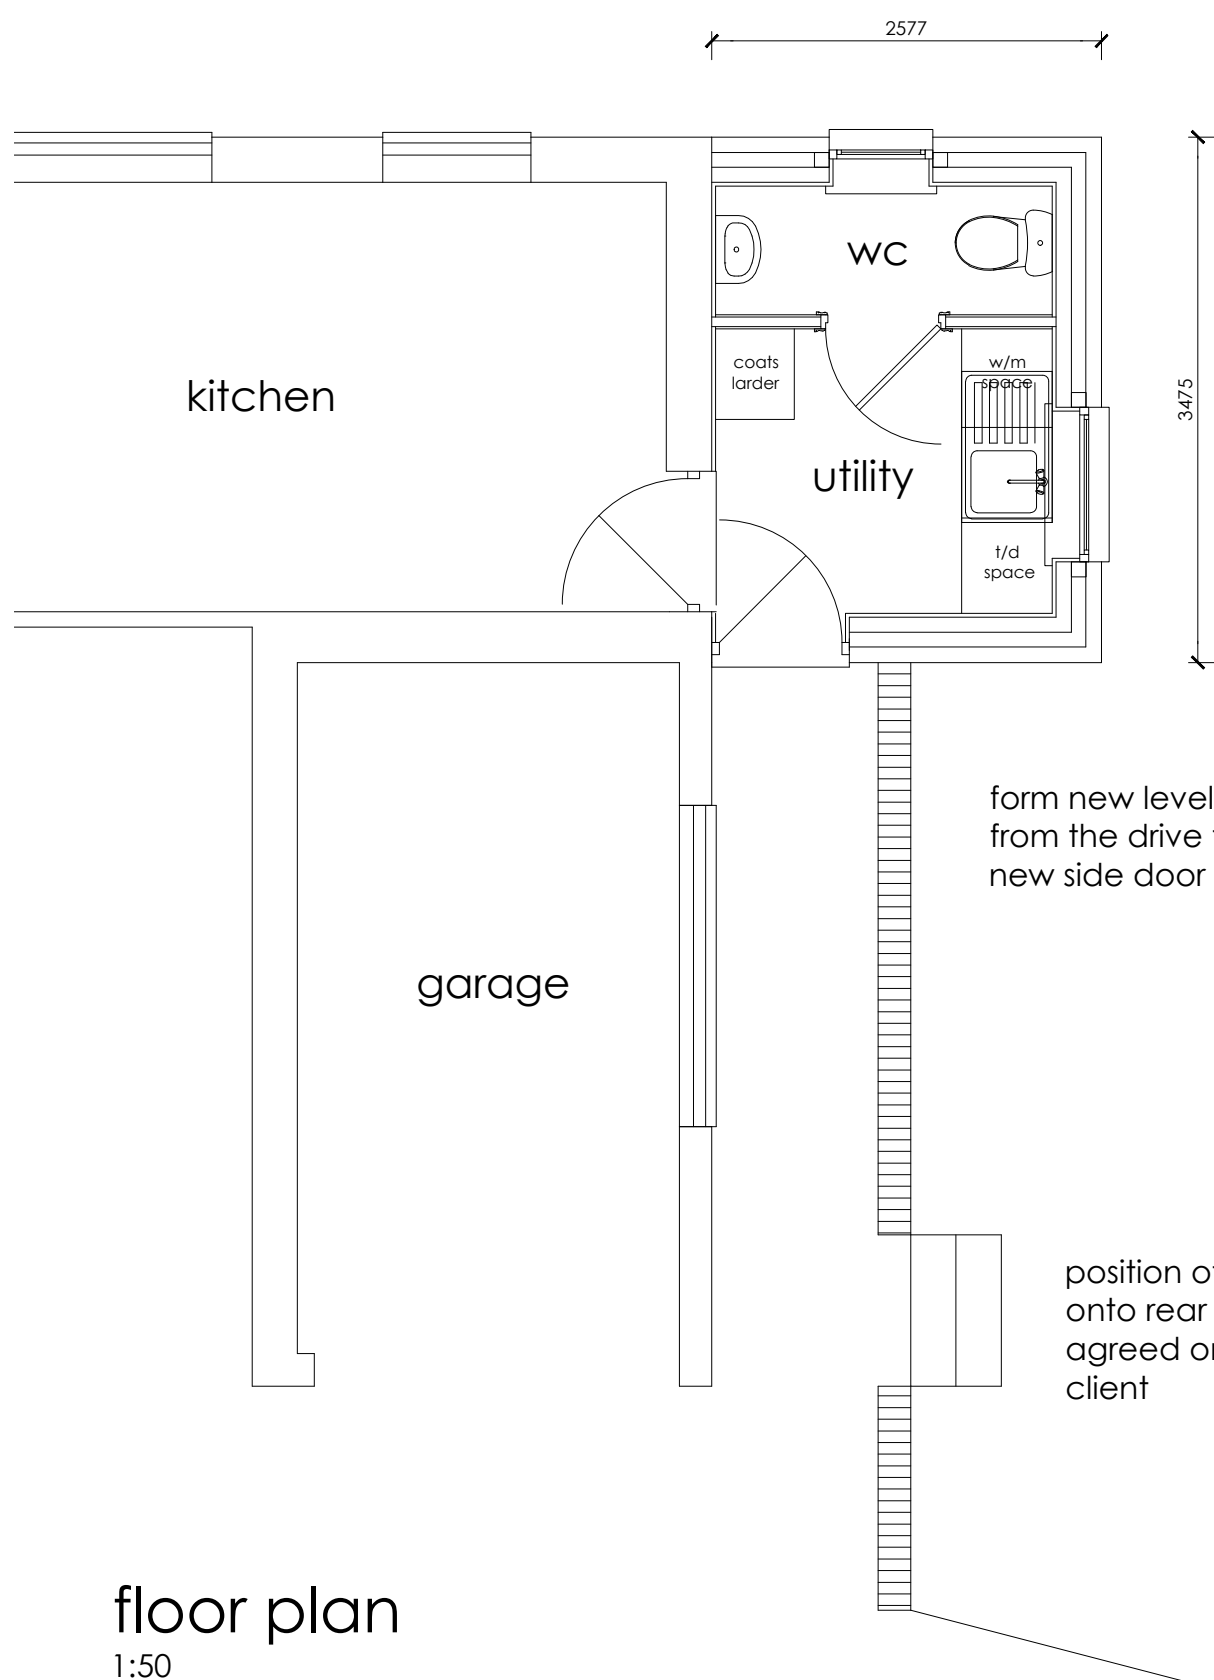


floor plan
1:50



front elevation

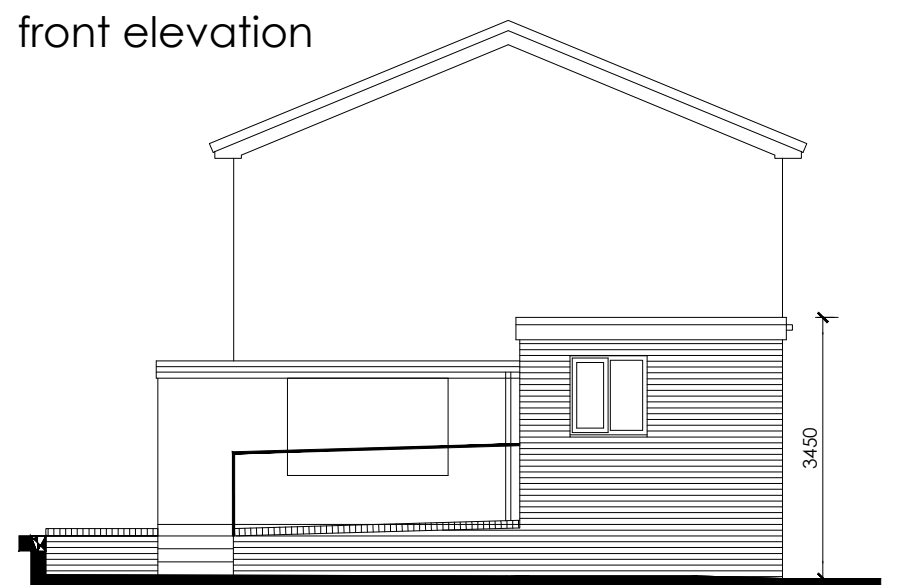

side elevation

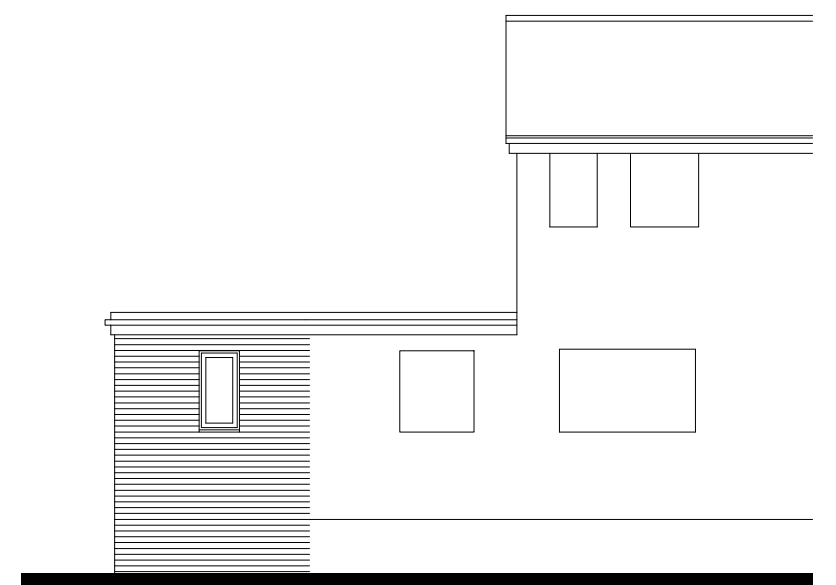

rear elevation