


©
No dimensions are to be scaled from this drawing.
All dimensions and sizes to be verified on site

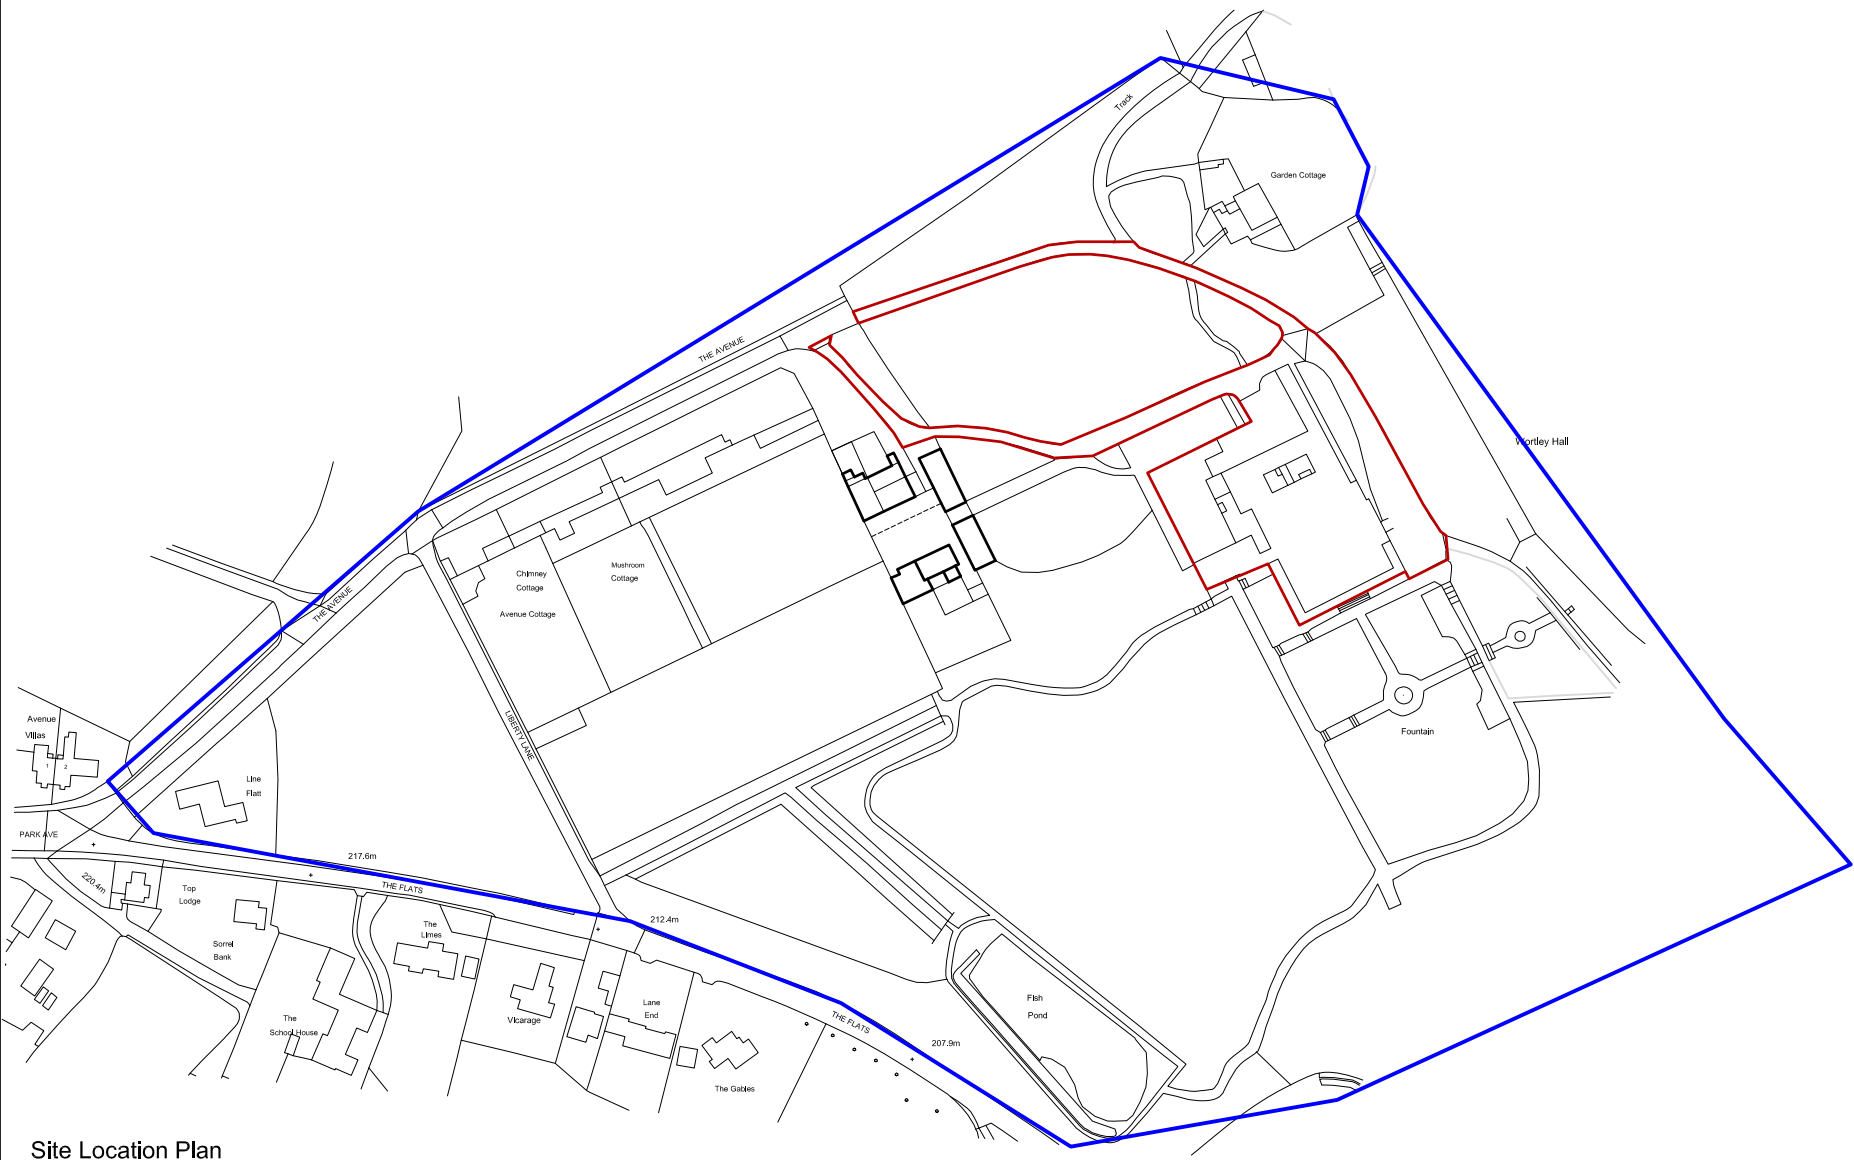

Site Location Plan
(Scale 1:1250)

Mapping contents (c) Crown copyright and database rights 2015 Ordnance Survey 100035207

No.	Date	Revision Details	By
Andrew Shepherd. Chartered Architect, Surveyor 453 Glossop Road, Sheffield S10 2PT Telephone: 0114 2662458, Fax: 0114 2662459, Email: info@andrewshepherdarchitect.co.uk			
Client: Wortley Hall Ltd.			
Job Title: Proposed Conversion of Roof Spaces Into Additional Residential Accommodation at Wortley Hall, Wortley			
Drawing Title: Site Location Plan			
Scale: 1:1250 @ A1	Drawn By: TJC	Date: May 2016	
Job No: 03.22.15/16	Drawing No: L/01	Revision No:	