


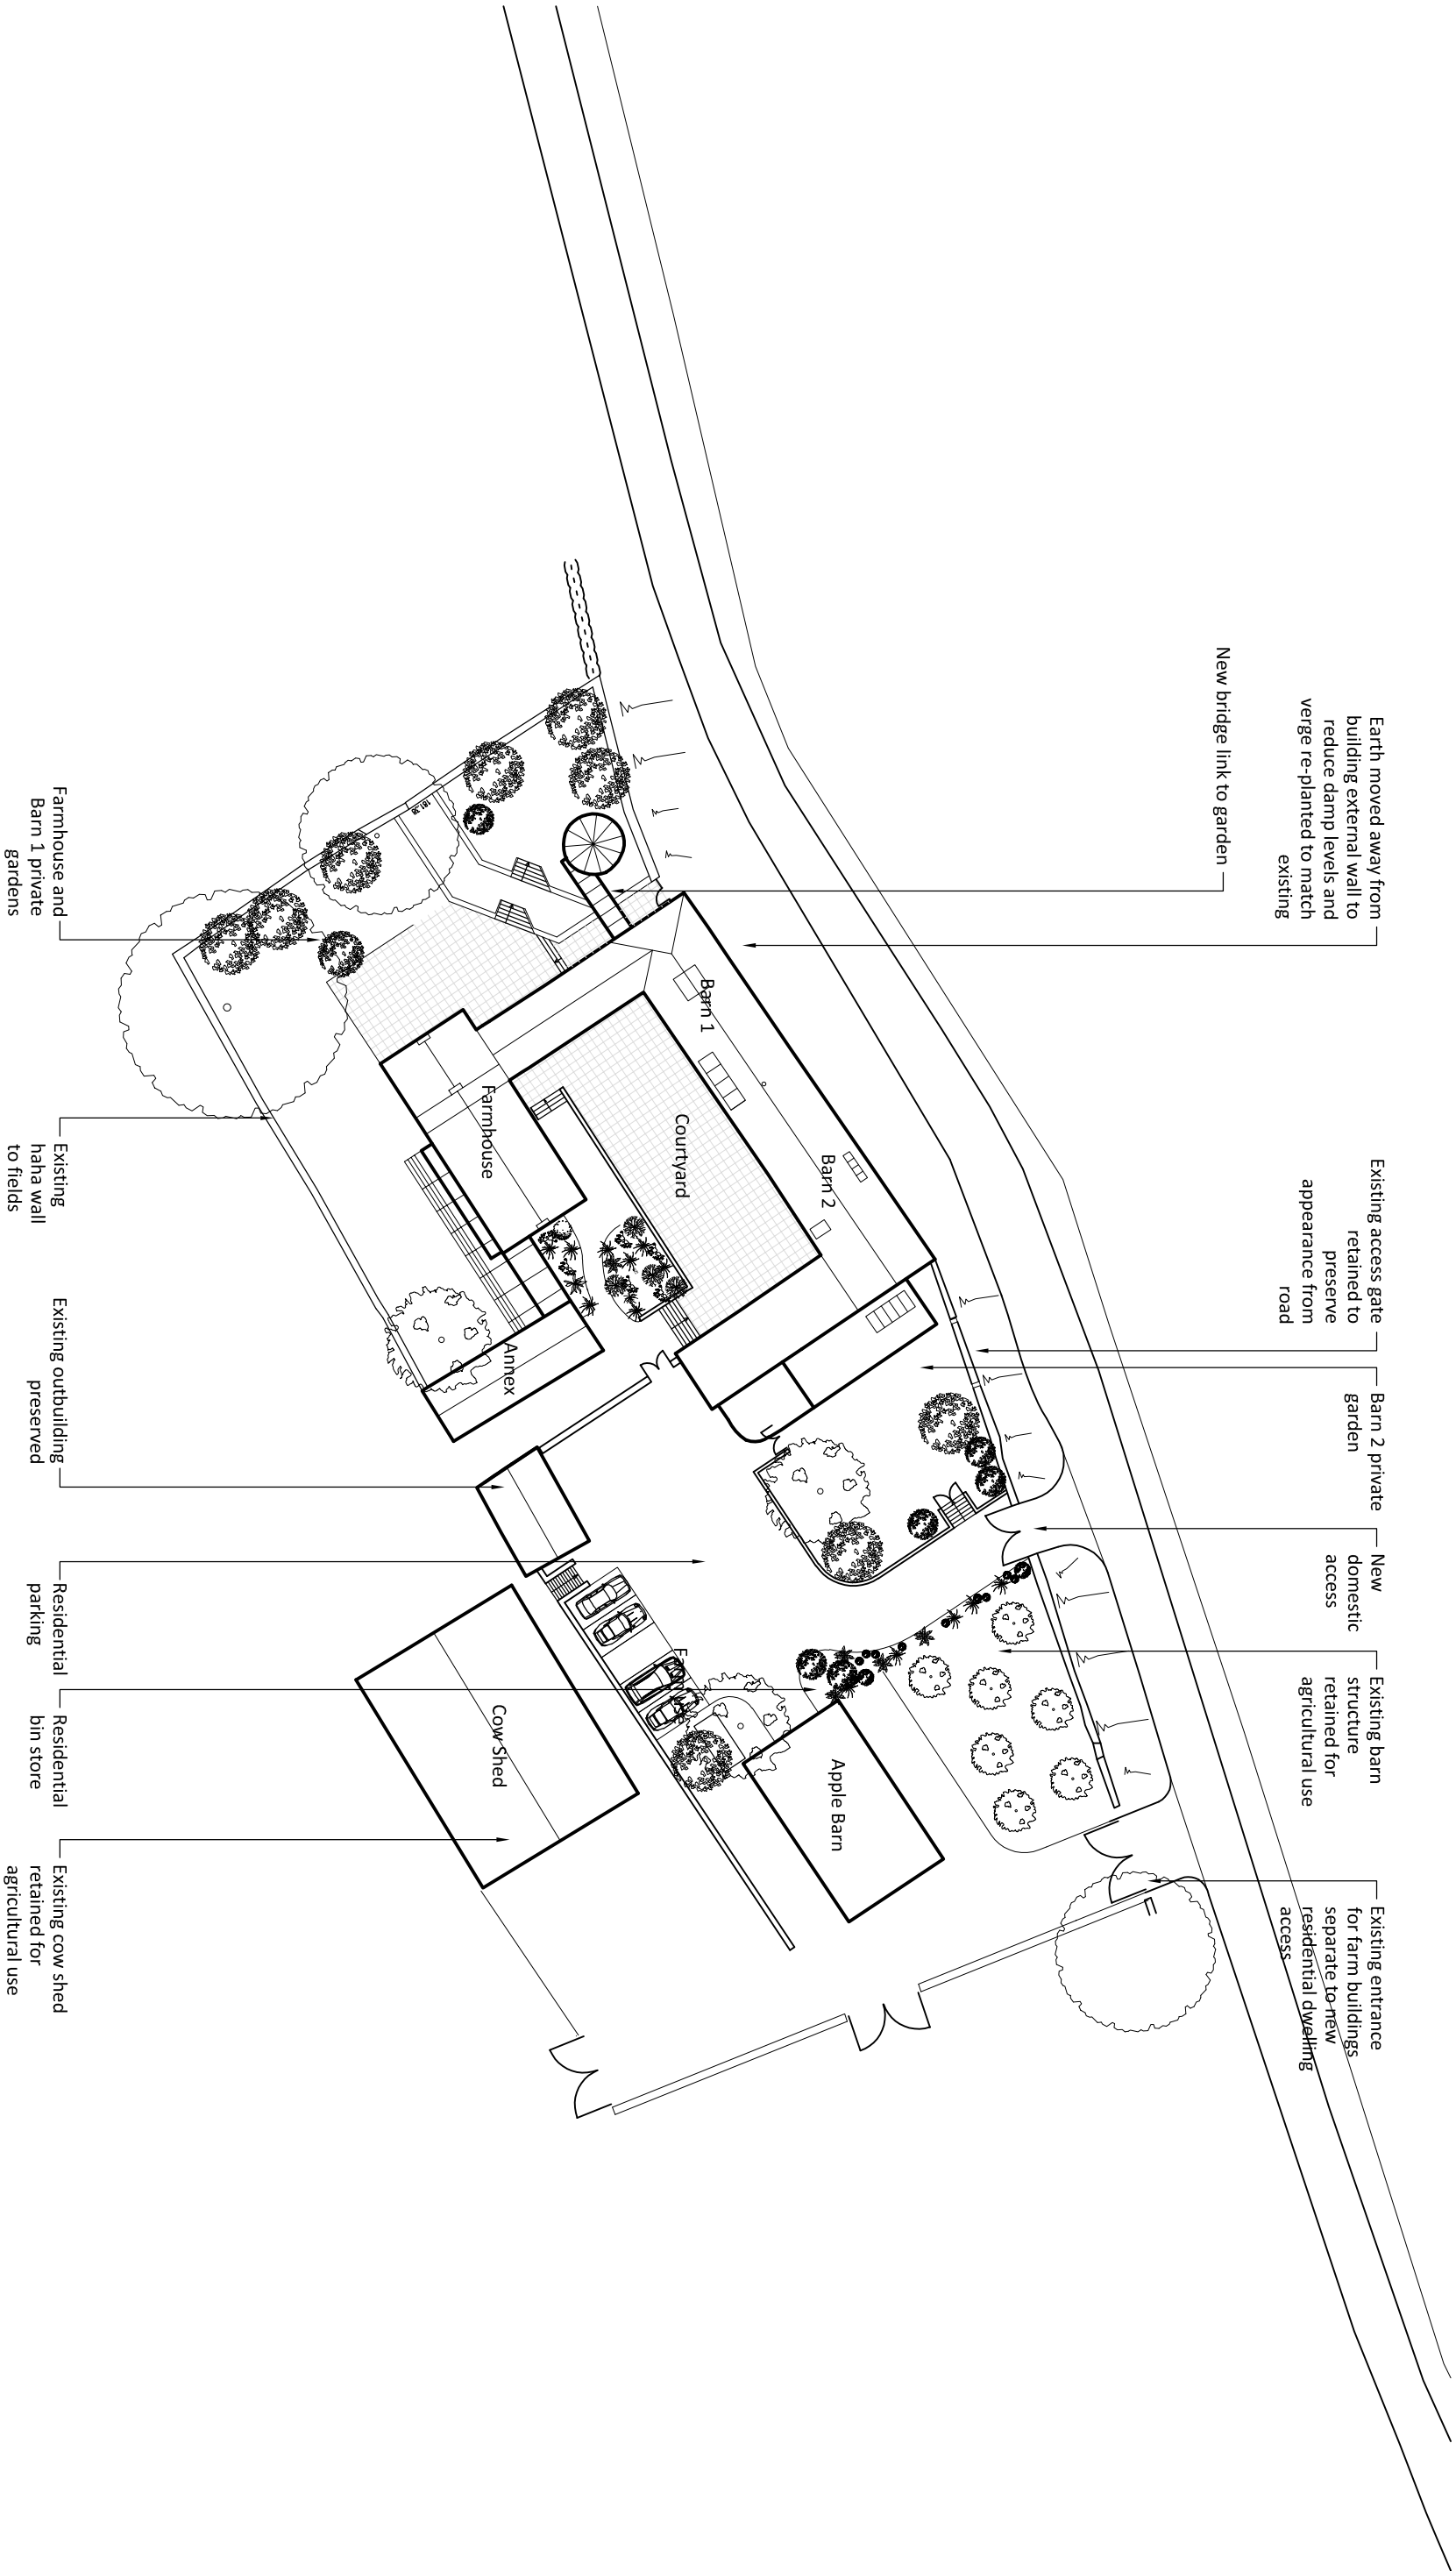

Proposed Site Plan

1:500@A3

Lower Eastfield Farm, Thurgoland
Miller Family

PL(01)102

A Amendments to reflect planners comments 22.11.19

Revisions

