




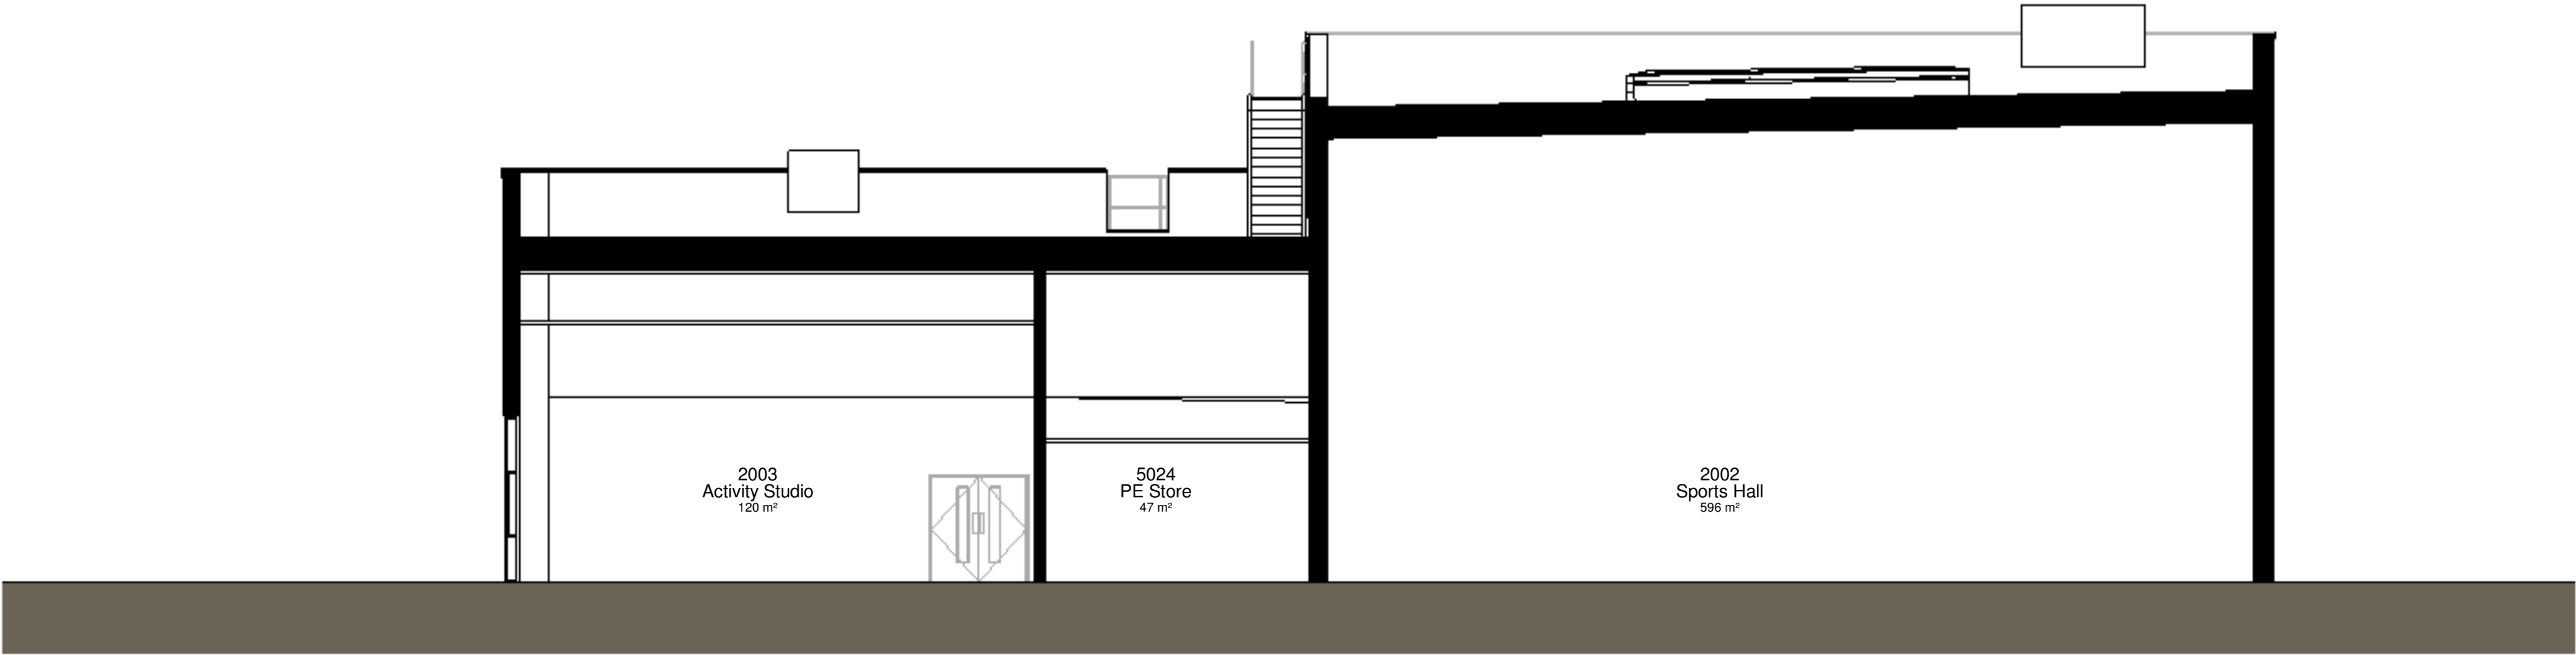


1 Section 01
1 : 100

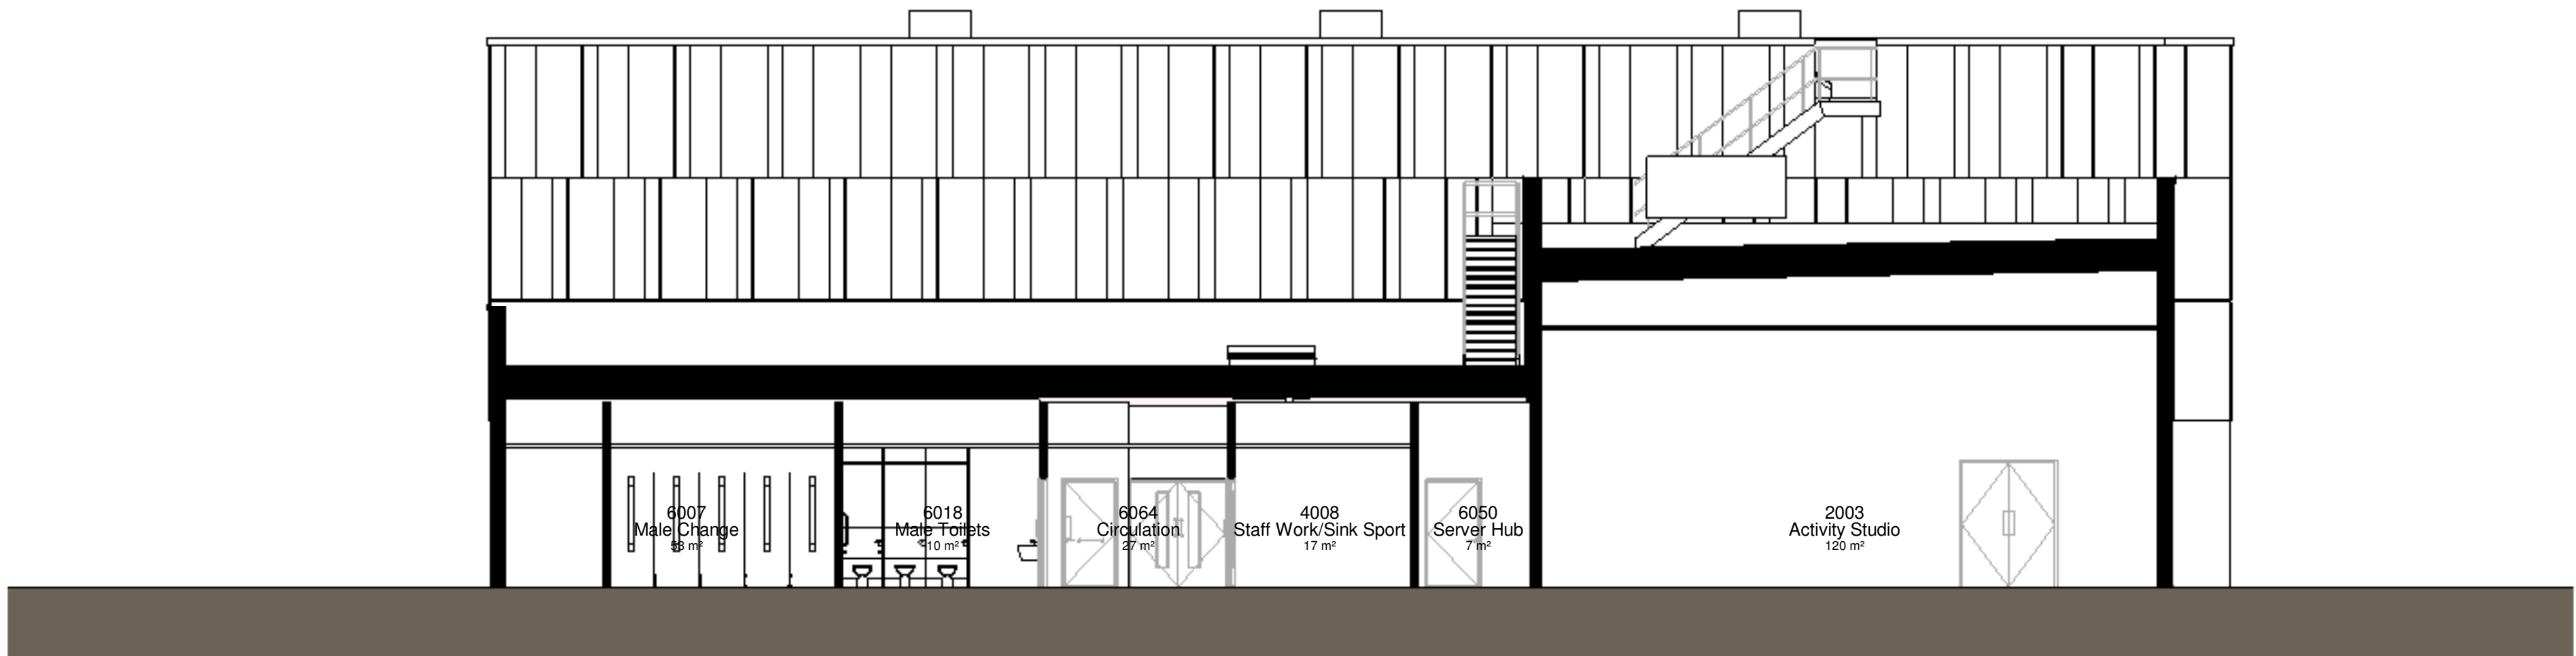

2 Section 02
1 : 100

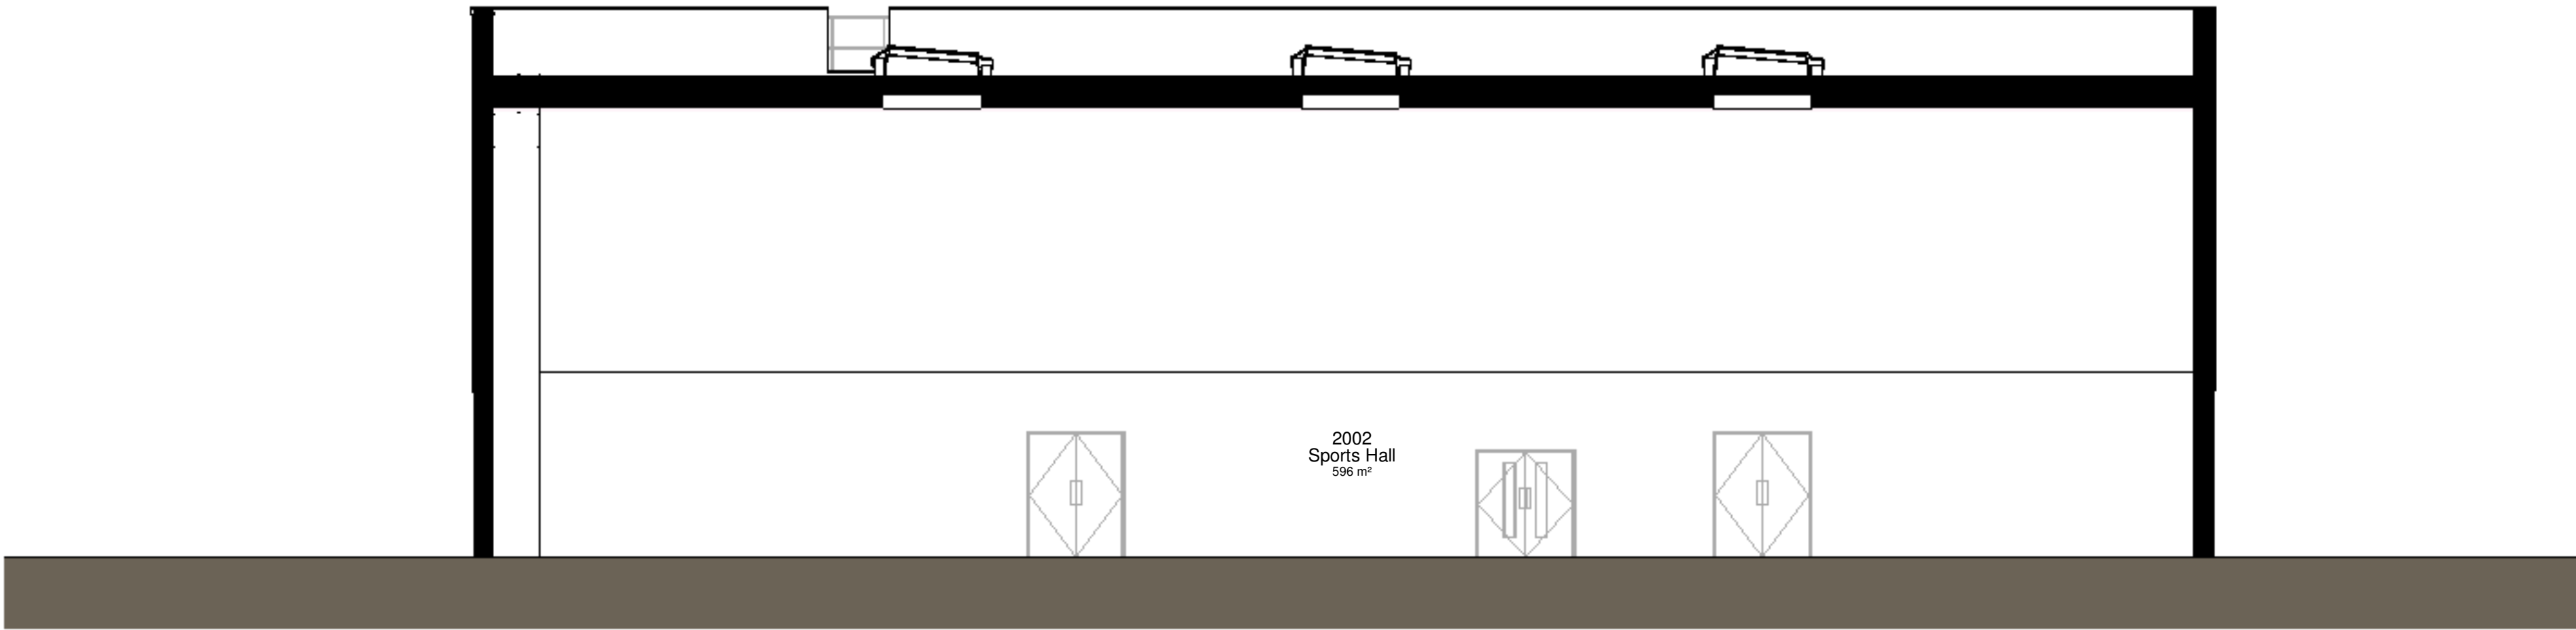

3 Section 03
1 : 100

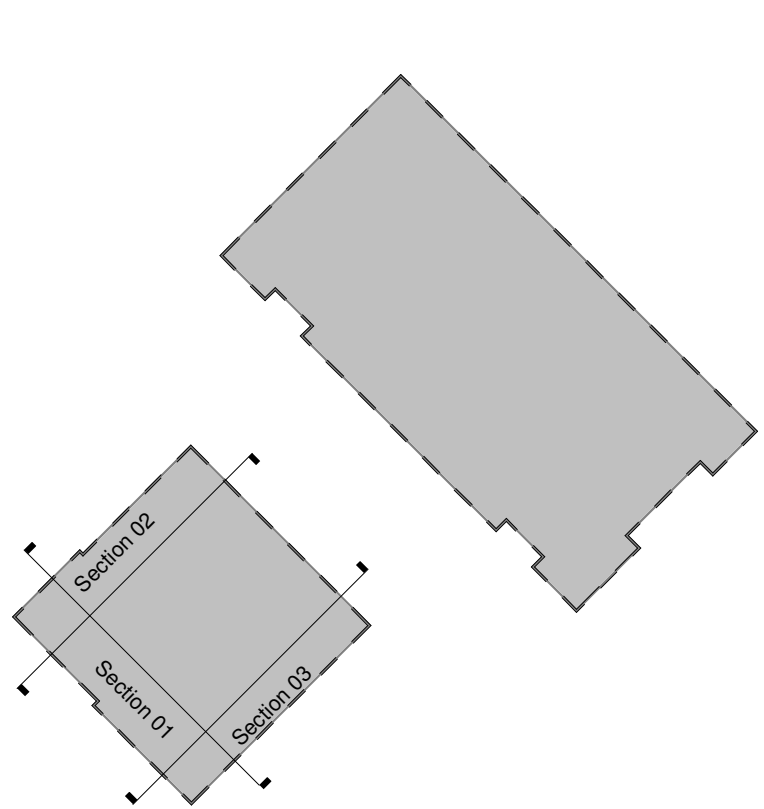

P02	25-11-2021	Planning Submission	TRT
P01	14-10-2021	First Issue	MP
REV	DATE	DESCRIPTION	BY
CLIENT			



REV	DATE	DESCRIPTION	BY
CONTRACTOR			



ORIGINATOR	REF:
------------	------



Nottingham	13 St. Peter's Gate, Nottingham, NG1 2JF	0115 958 9500
London	31/35 Kibby Street, London, EC1N 8TE	0207 492 1005
Birmingham	The Levee Building, Bull Street, Birmingham, B4 6EQ	0121 451 2092
enquiries@cpmg-architects.com		www.cpmg-architects.com

PROJECT

TRINITY ACADEMY
Sports Building

DRAWING TITLE

GENERAL ARRANGEMENT

SECTIONS

GA SECTIONS

DRAWING STATUS

PLANNING

DRAWN BY	DATE	CHK'D BY	SCALE	MEDIA
MP	2021-10-14	HA	As indicated	A1

PROJECT - ORIGINATOR - ZONE - LEVEL - TYPE - ROLE - NUMBER	REVISION
--	----------

FS0954-CPM-02-XX-DR-A-2120 P02

Copyright of CPMG Architects Limited 2021. All rights reserved. No part of this publication may be reproduced, stored in any retrieval system or transmitted in any form or by any means without prior permission of CPMG Architects Limited. Do not scale from drawing, use figured dimensions only. All dimensions to be checked on site.

ISO 9001:2015 Quality Management ISO 14001:2015 Environmental Management PAS 1192-2:2013 Building Information Modelling

CDM Regulations

These notes identify those hazards which the designer deems to be significant, unusual, not likely to be obvious to a competent Contractor and/or difficult to manage. If any such hazards are identified and not listed below then they should be brought to the attention of the Architect.

HAZARD	Date Assessed	Date Mitigated
--------	---------------	----------------

The risks highlighted below should be read in conjunction with the CPMG Hazard Identification Checklist, preliminary Assessment and the Residual Risks document.

R03 Red list: Avoiding Demolition by hand	01/10/2021	-/-/-/-/-
R08 Red list: Avoiding roof mounted services	01/10/2021	-/-/-/-/-
R09 Red list: Safely accessed glazing	01/10/2021	-/-/-/-/-
R14 Red list: Wells, Earthworks & Tunnels	01/10/2021	-/-/-/-/-
R20 Red list: assembly of prefab components	01/10/2021	-/-/-/-/-
A09 Amber list: Solvent based paints and thinners	01/10/2021	-/-/-/-/-
A14 Amber list: heavy construction components	01/10/2021	-/-/-/-/-
G01 Green list: safe access for vehicles	01/10/2021	-/-/-/-/-
G07 Green list: concrete with pre-cast fixings	01/10/2021	-/-/-/-/-
G08 Green list: half board size plasterboard	01/10/2021	-/-/-/-/-
G09 Green list: permanent means of access	01/10/2021	-/-/-/-/-
G10 Green list: edge protection	01/10/2021	-/-/-/-/-
G09 Green list: permanent means of access	01/10/2021	-/-/-/-/-
G12 Green list: Temporary Work Coordinator	01/10/2021	-/-/-/-/-
G13 Green list: timber treatment	01/10/2021	-/-/-/-/-
G16 Green list: Operations & Maintenance Info	01/10/2021	-/-/-/-/-