


SITE LOCATION PLAN  
AREA 2 HA  
SCALE 1:1250 on A4  
CENTRE COORDINATES: 433568, 407599

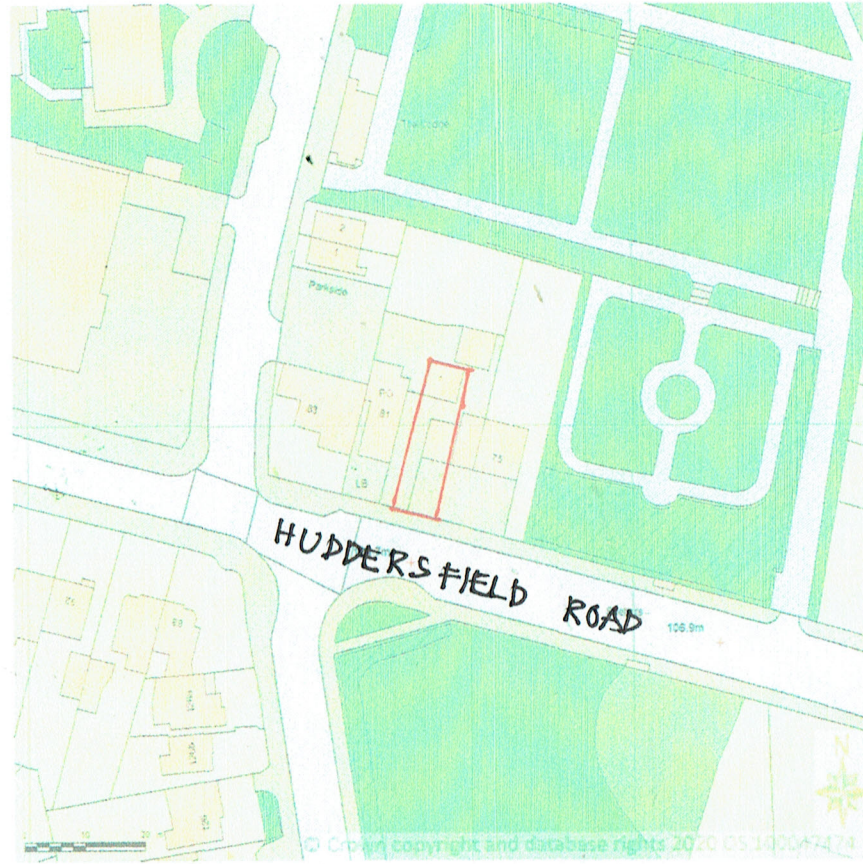


Supplied by Streetwise Maps Ltd  
www.streetwise.net  
Licence No: 100047474  
16/01/2021 16:05

# PROPOSAL 75 HUDDERSFIELD ROAD

**HISTORY**  
PREVIOUS APPROVAL TO REBUILD  
GARAGE

**PROPOSAL**  
ADDITIONAL STOREY TO PROVIDE  
MANAGERS ACCOMMODATION

## BLOCK PLAN

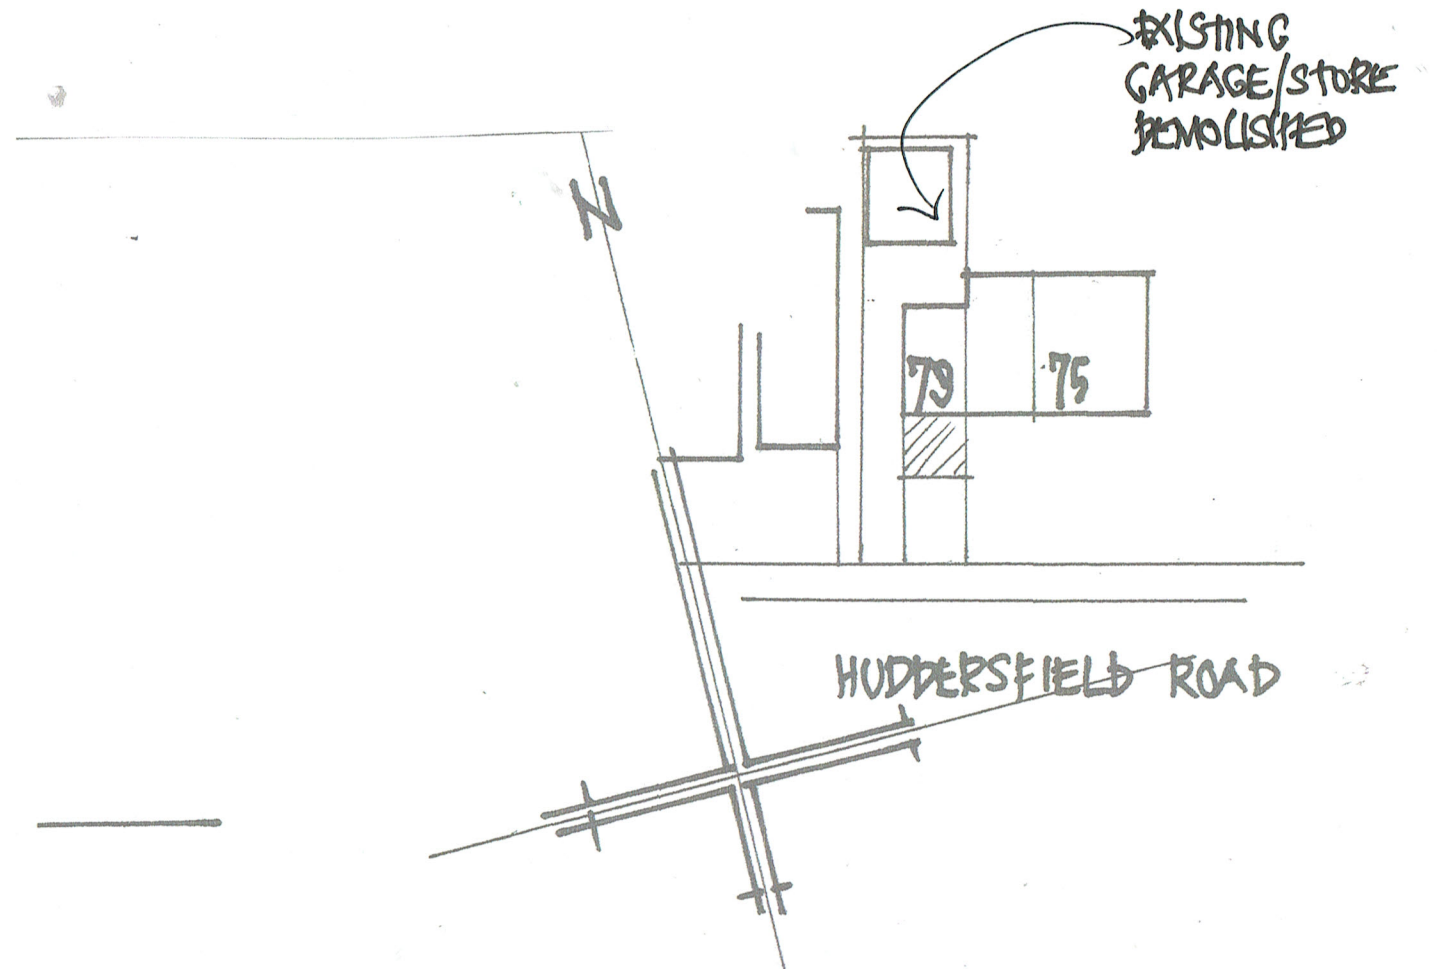

SCALES

1:500