




PROPOSED REAR ELEVATION

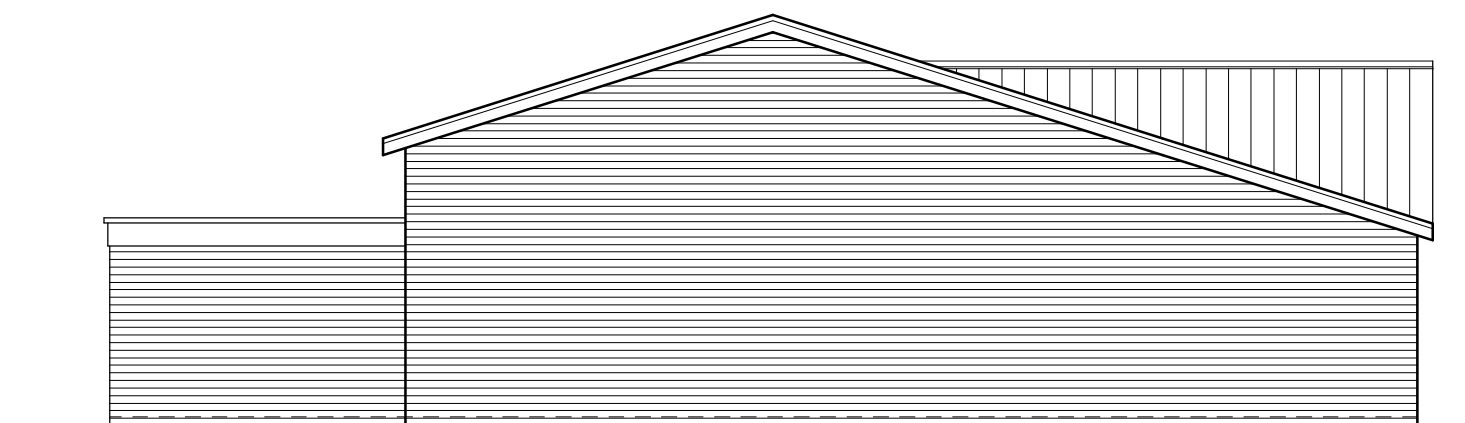


PROPOSED SIDE ELEVATION

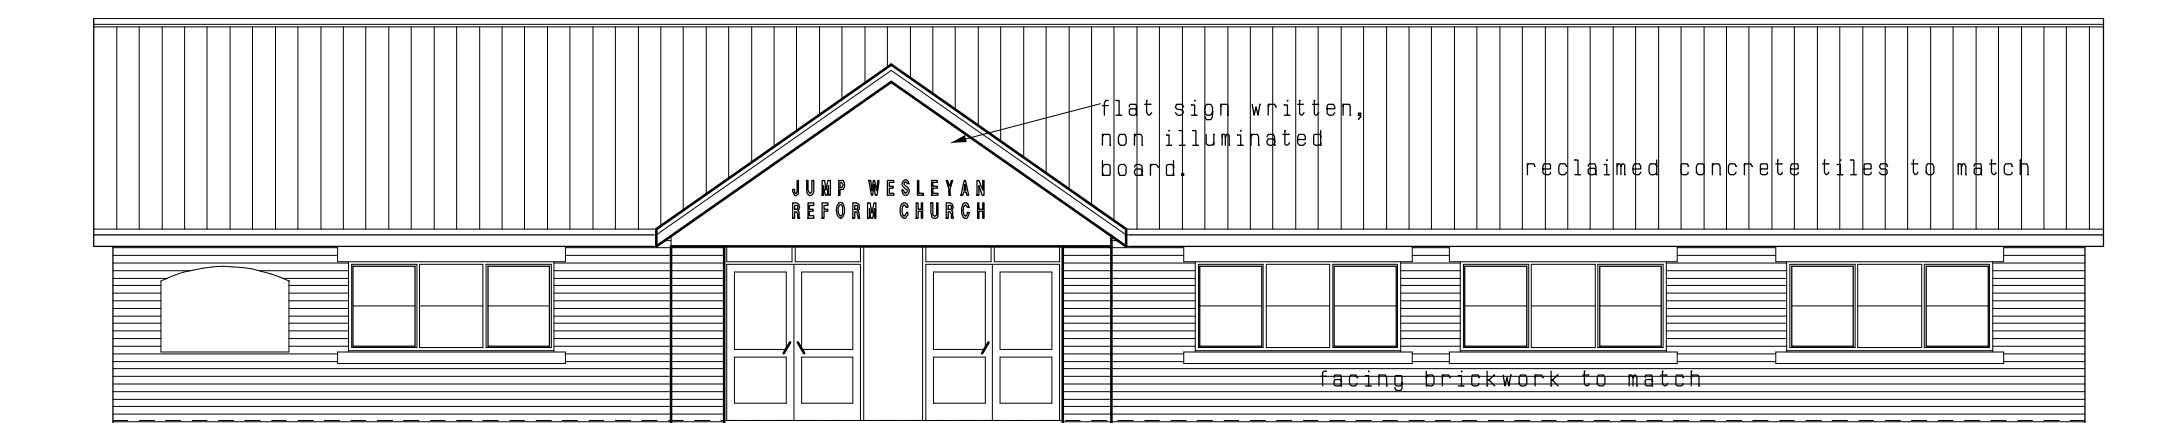


PROPOSED FRONT ELEVATION

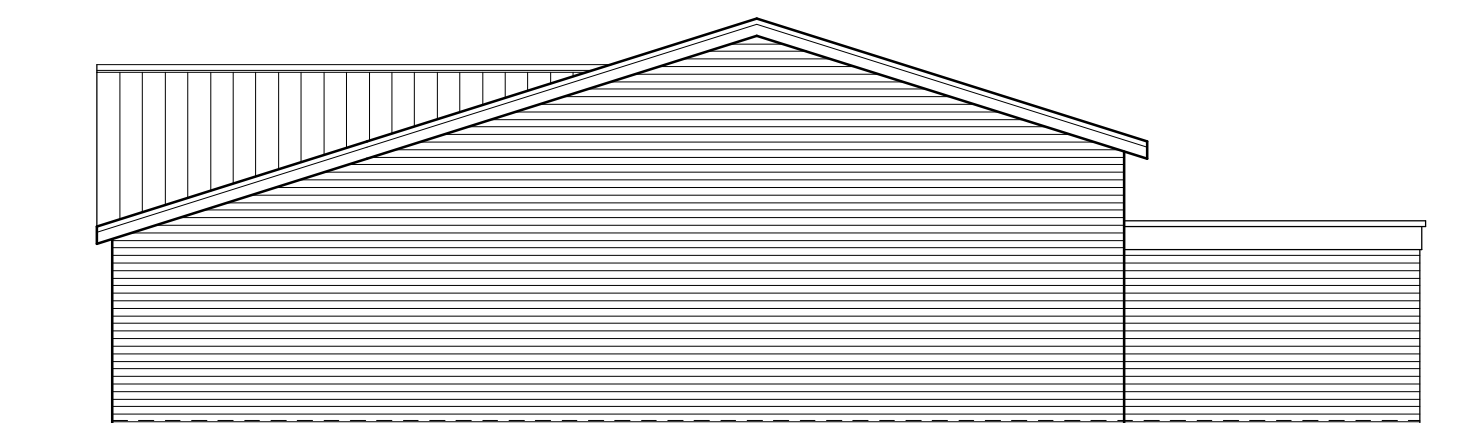


PROPOSED SIDE ELEVATION

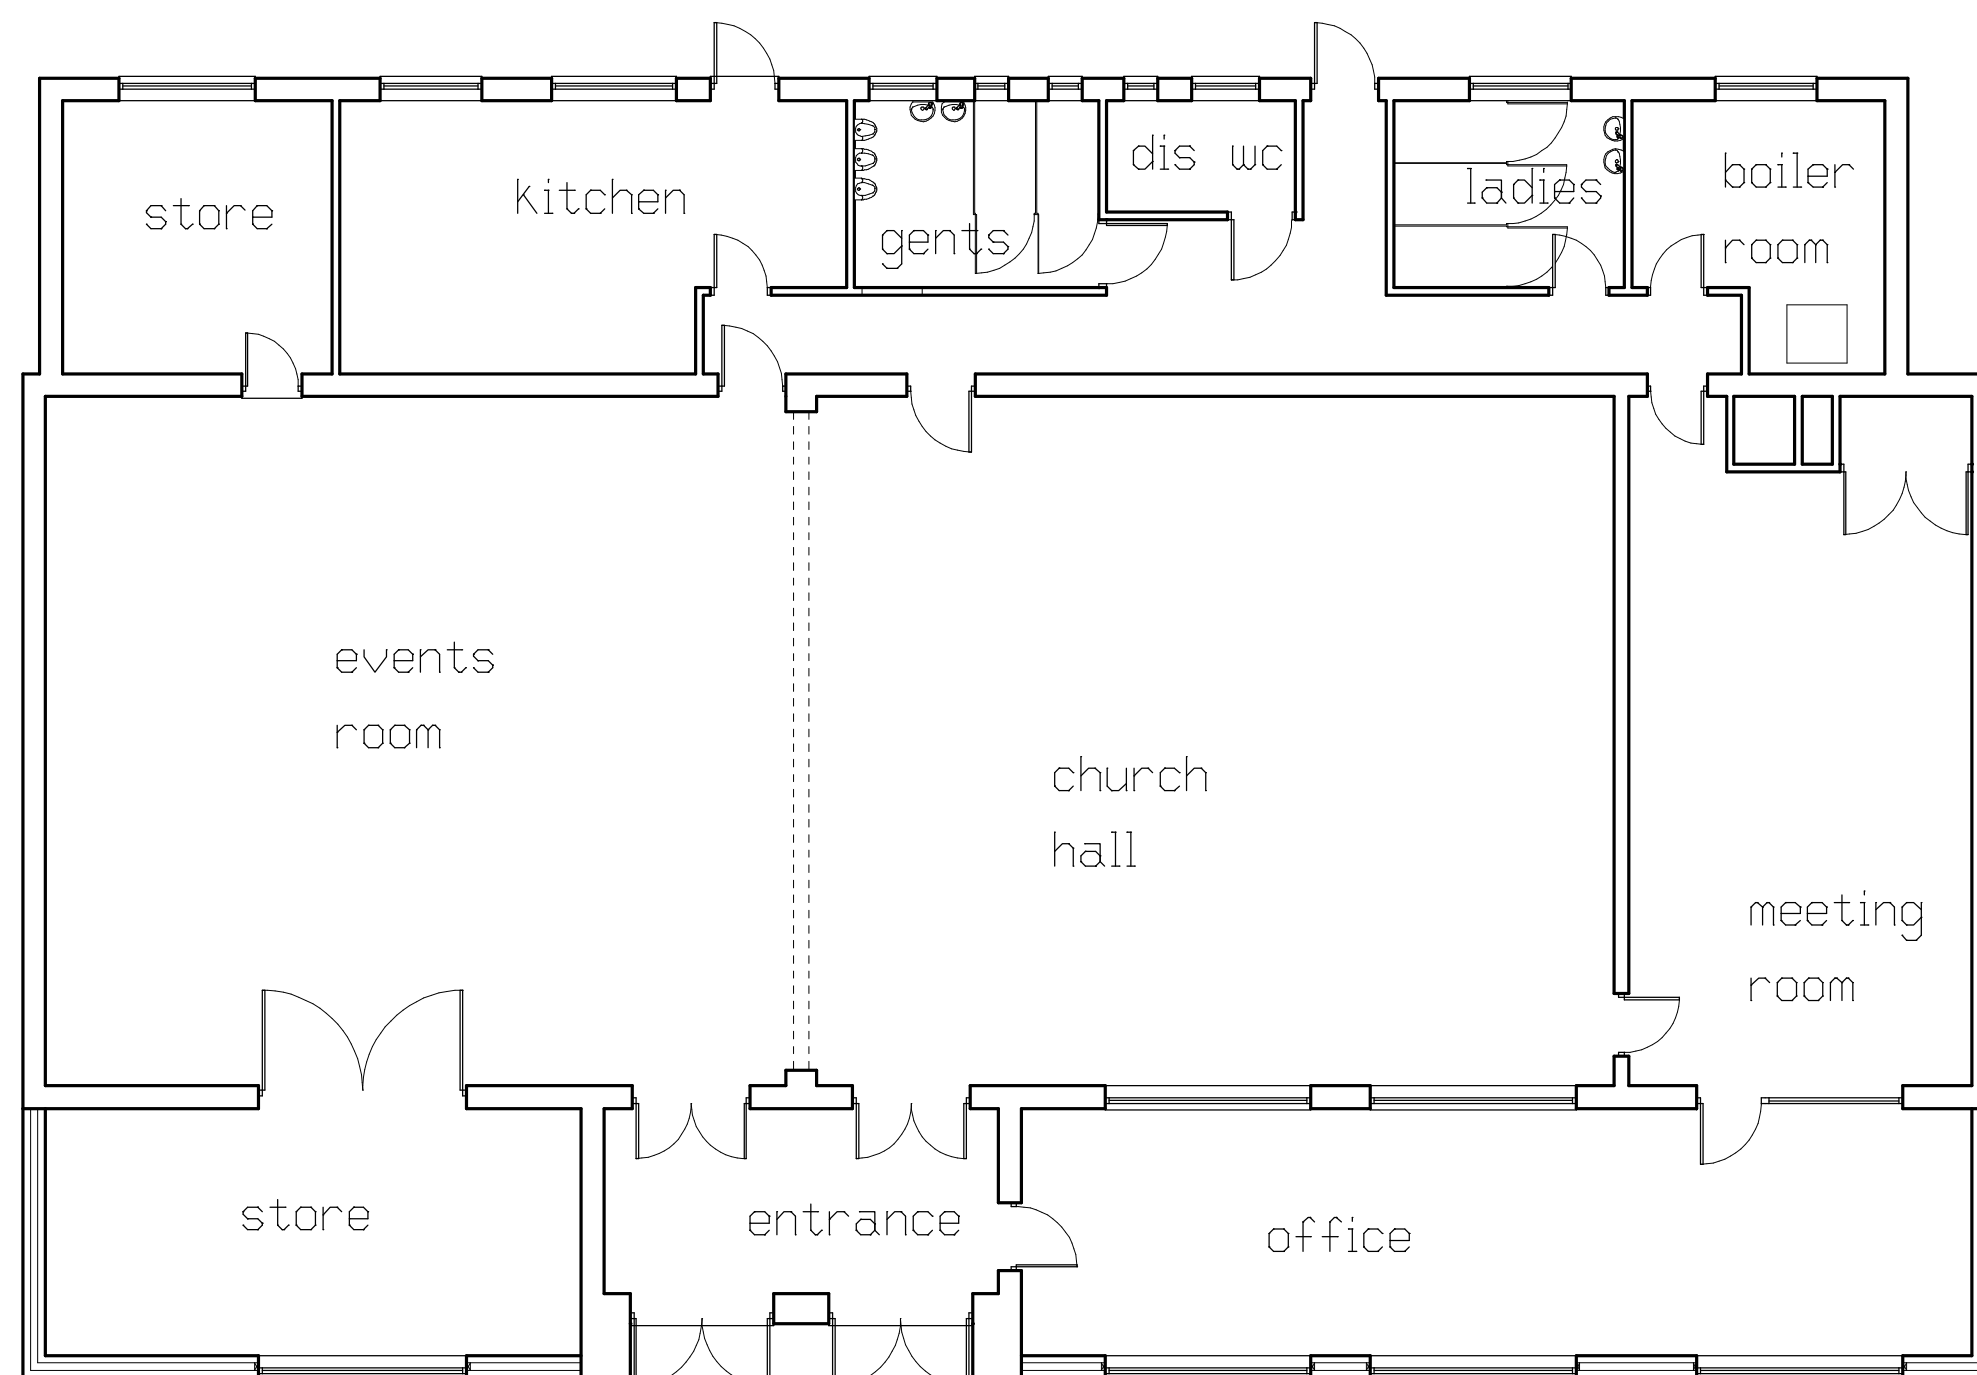

PROPOSED PLAN

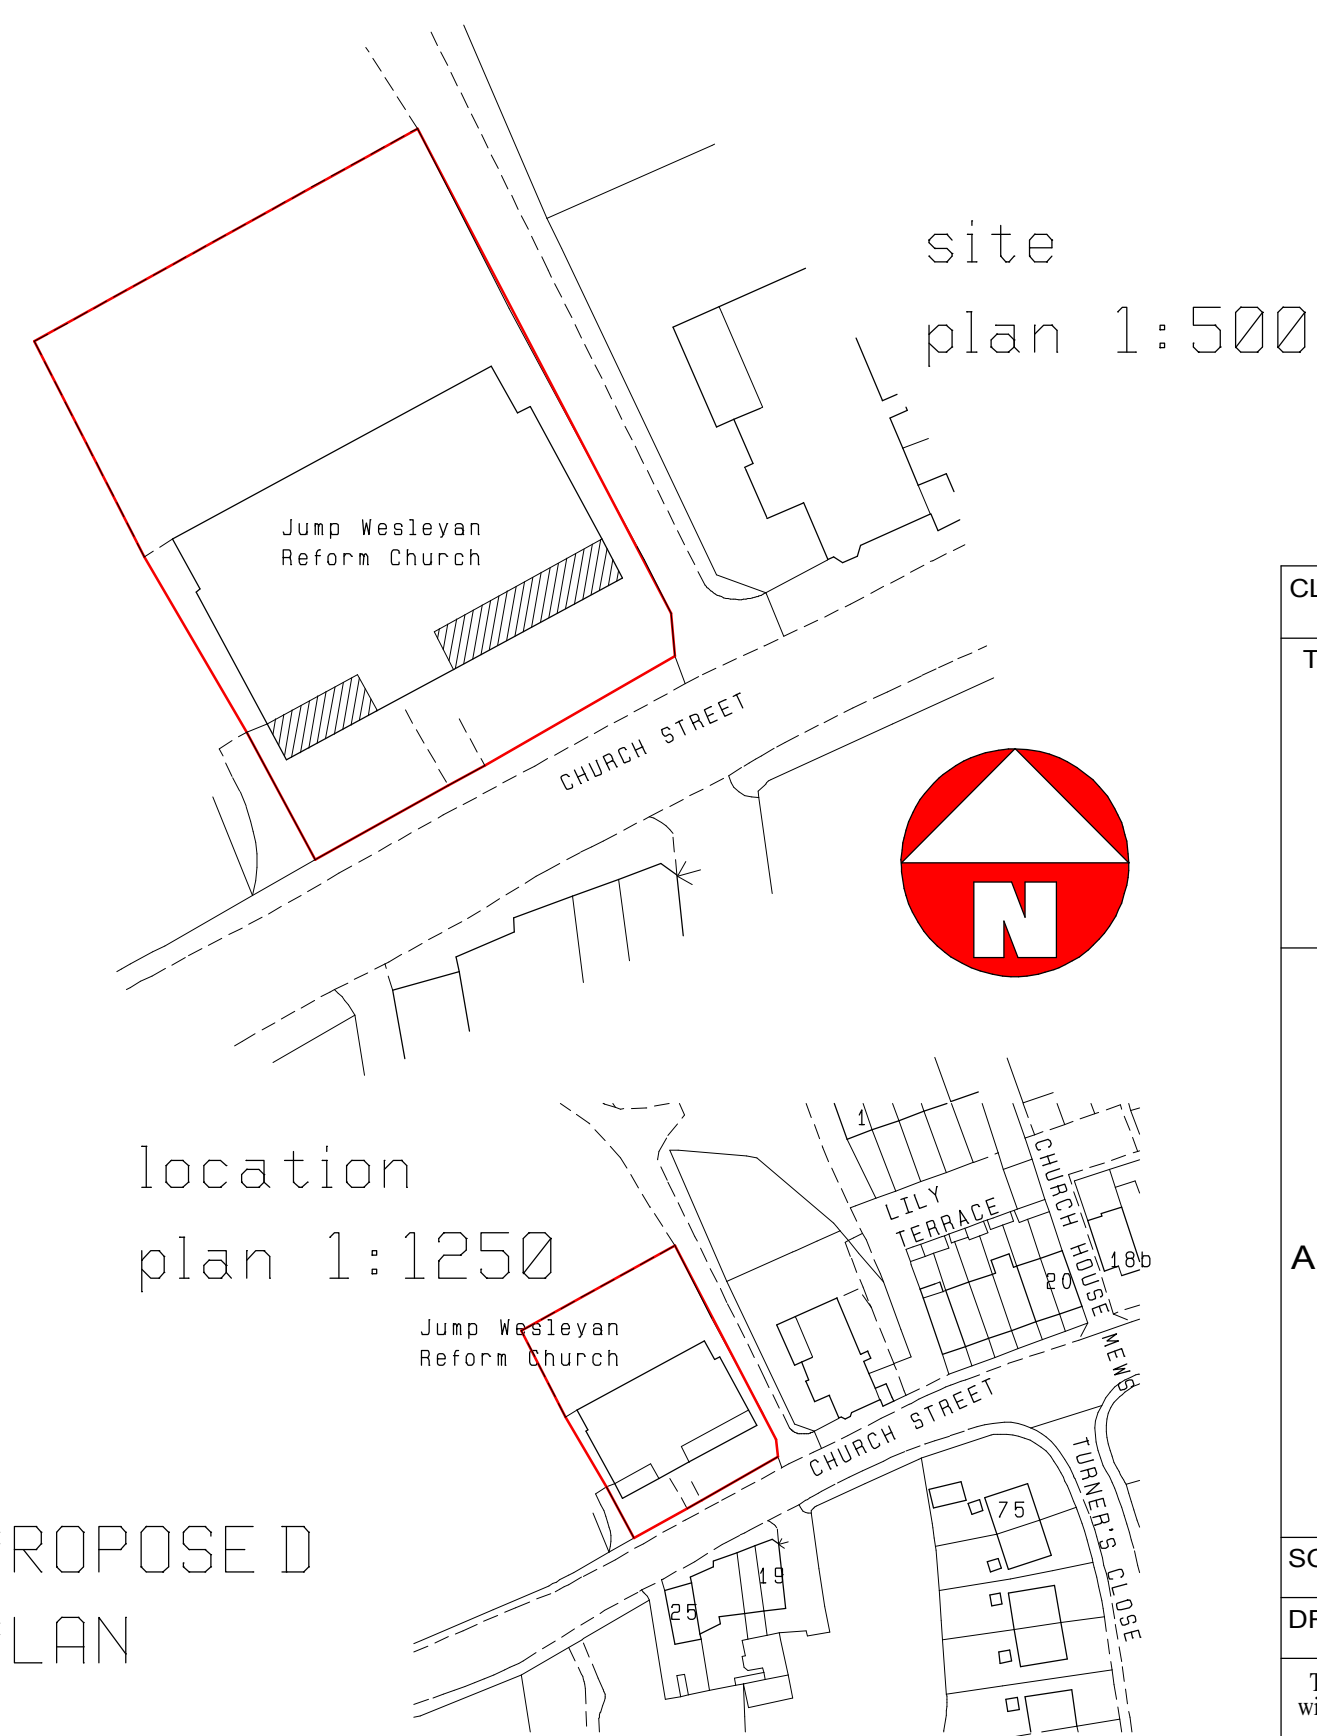

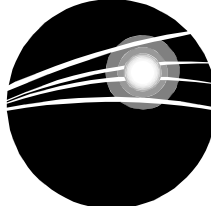CLIENT				WESLEYANNE REFORM CHURCH			
TITLE				PROPOSED PLANS			
				JUMP WESLEYAN REFORM CHURCH			
				CHURCH STREET			
				JUMP			
							
ANDY CUDWORTH ARCHITECTURE							
4 Stoneylea Court Western Street Barnsley S70 2BP 07931 365804 andycudworth@yahoo.com							
SCALE		DATE		DRAWN		AMC	
1:100		NOV 16					
DRWG No				REV		N/A	
WARJ-1116-2							
This drawing is the sole property of the author (A Cudworth) and will not be used, copied in whole or in part, by any other individual, company or organisation without the consent of the author. All dimensions to be checked on site & not scaled from any drawing.							