



Houghton Green

LISTER ROW

B 6273

HIGH STREET

PRIVATE DRIVE

EXISTING PROW

POS

SW ATTENUATION

PRIVATE DRIVE

PRIVATE DRIVE

PRIVATE DRIVE

PRIVATE DRIVE

PRIVATE DRIVE

PRIVATE DRIVE

PRIVATE DRIVE

PRIVATE DRIVE

PRIVATE DRIVE

PRIVATE DRIVE

PRIVATE DRIVE

PRIVATE DRIVE

PRIVATE DRIVE



A 1 D3 Main Brick - Off White Render with Rundle Buff Brick Detail - Marwick Blue Roof Tile - Danum TLE Dark Grey

A 3 D3 Main Brick - Freiston Red Brick Detail - Markwick Blue Roof Tile - Danum TLE Dark Grey


B 4 D4 Main Brick - Portmore Claret Brick Detail - Rundle Buff Roof Tile - Danum TLE Rustic

Windows - White uPVC Casement with vertical & horizontal transom
Doors - TBC
Fascia - White uPVC
Rain Water Goods - Black uPVC



MUGA

ALL MATERIALS SUBJECT TO AVAILABILITY, IF ANY ISSUES ARISE MATERIALS MUST BE SIMILAR IN SPECIFICATION AND AESTHETICS OF THE ABOVE

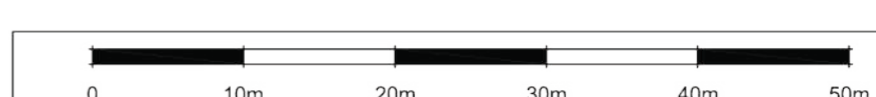

14/07/23	22	Issued to client (preliminary plan)
20/08/23	23	Plan for update to new product
20/08/23	24	Issued to client (final specific materials added)
26/08/23	25	Updated in accordance with latest planning conditions
26/08/23	26	Updated in accordance with latest planning conditions
26/08/23	27	Updated in accordance with latest planning conditions

AVANT homes
Unit 2, Mariner Court, Peel Avenue, Duxton, Wakefield, WF4 9PL
Tel: 01924 264411 Fax: 01924 264499
www.avanthomes.co.uk

DATE: Oct 2023 SCALE: 1:500 @ A1 DRAWN BY: KW
DWG TITLE: Materials Plan
PROJECT: Main Street, Great Houghton
DWG No: 4206-250