



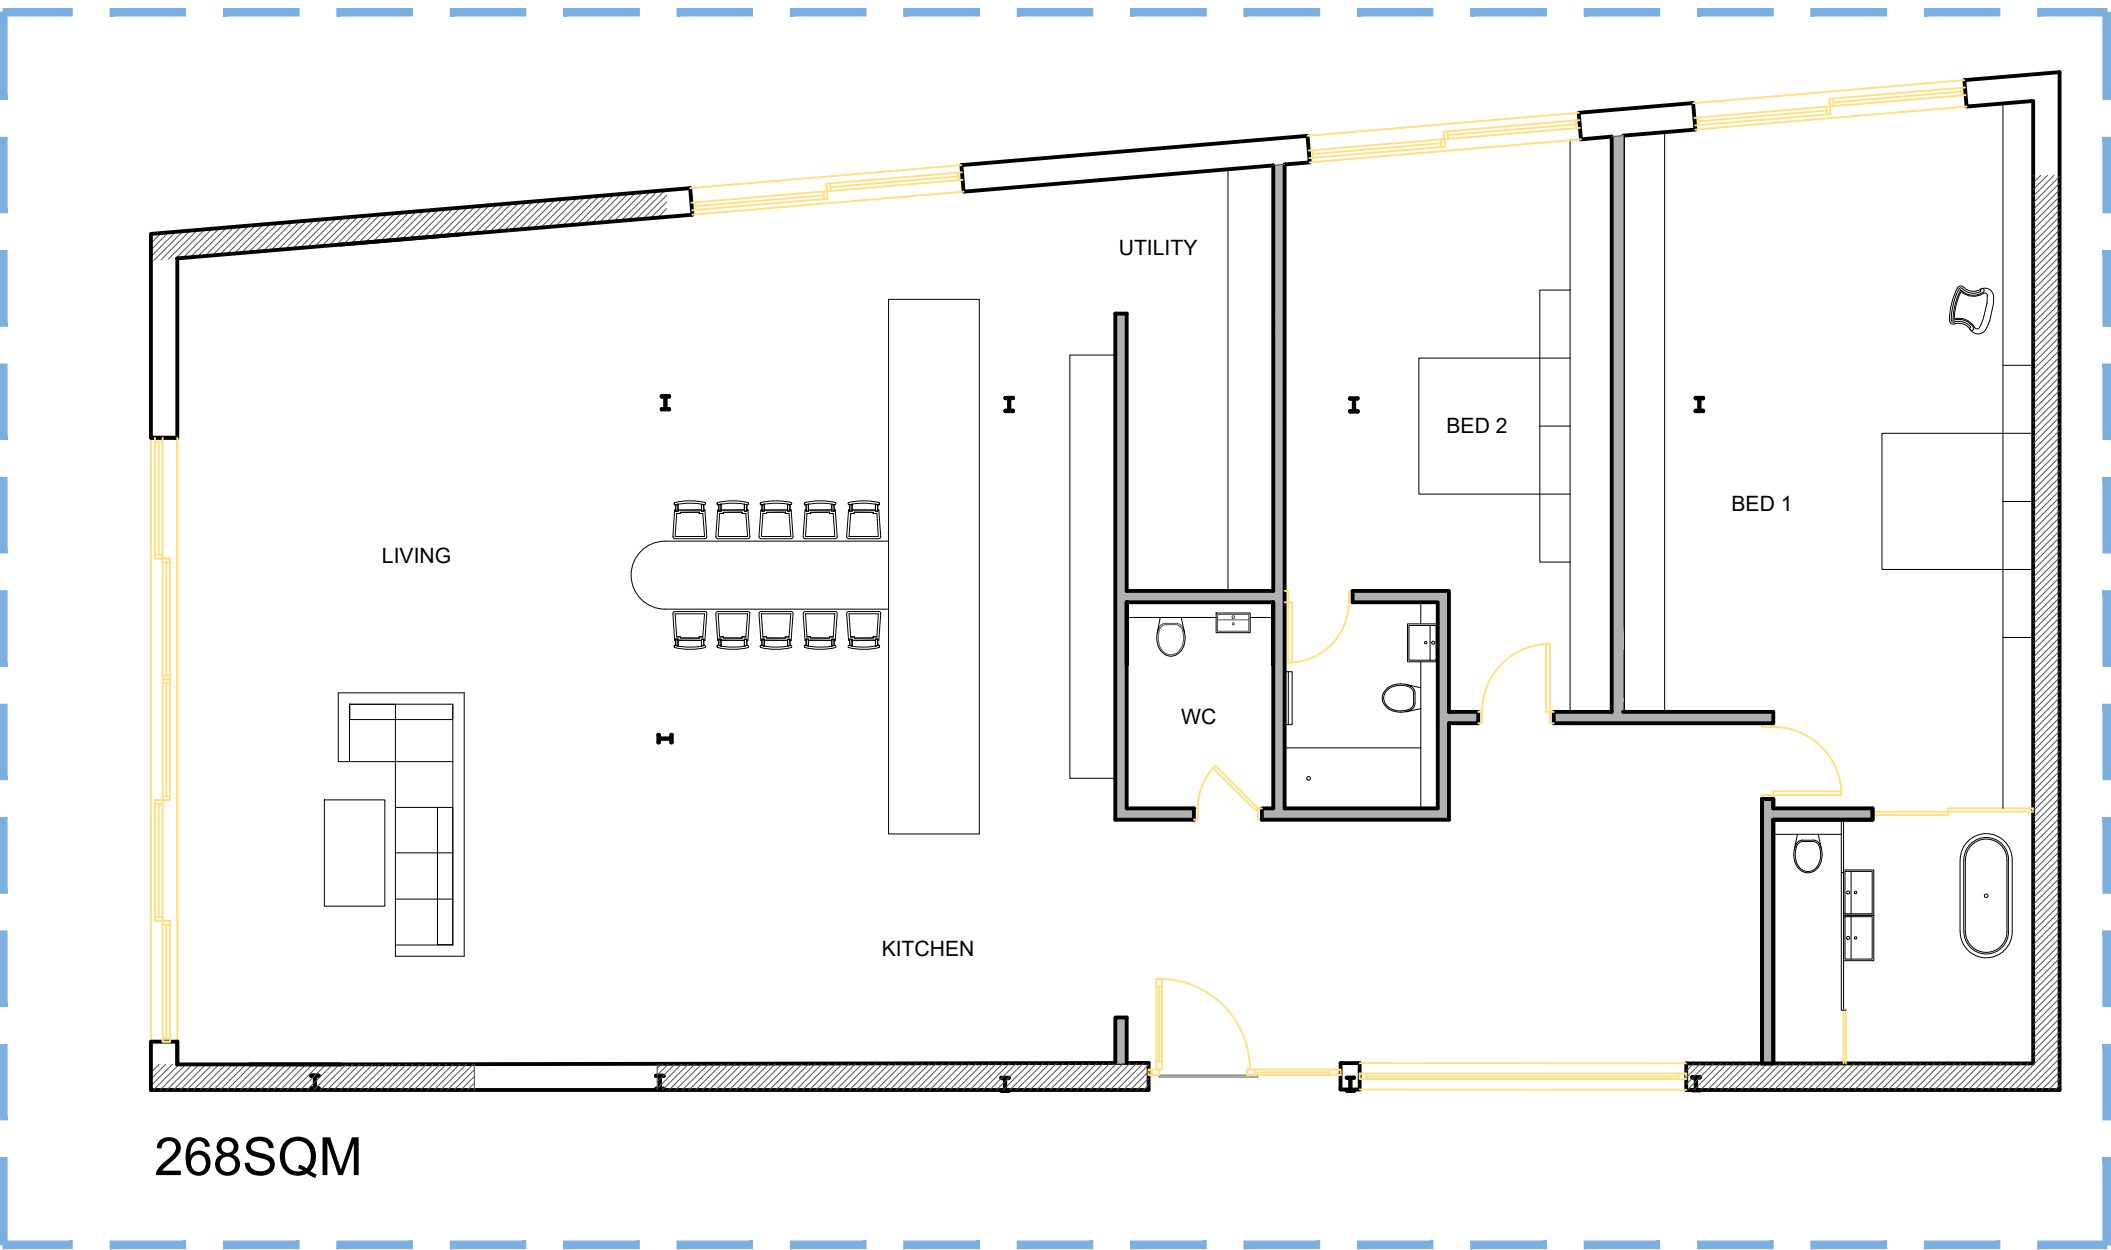

UNIT 1 LAYOUT - 1:100  
hatching indicates existing wall positions which are retained

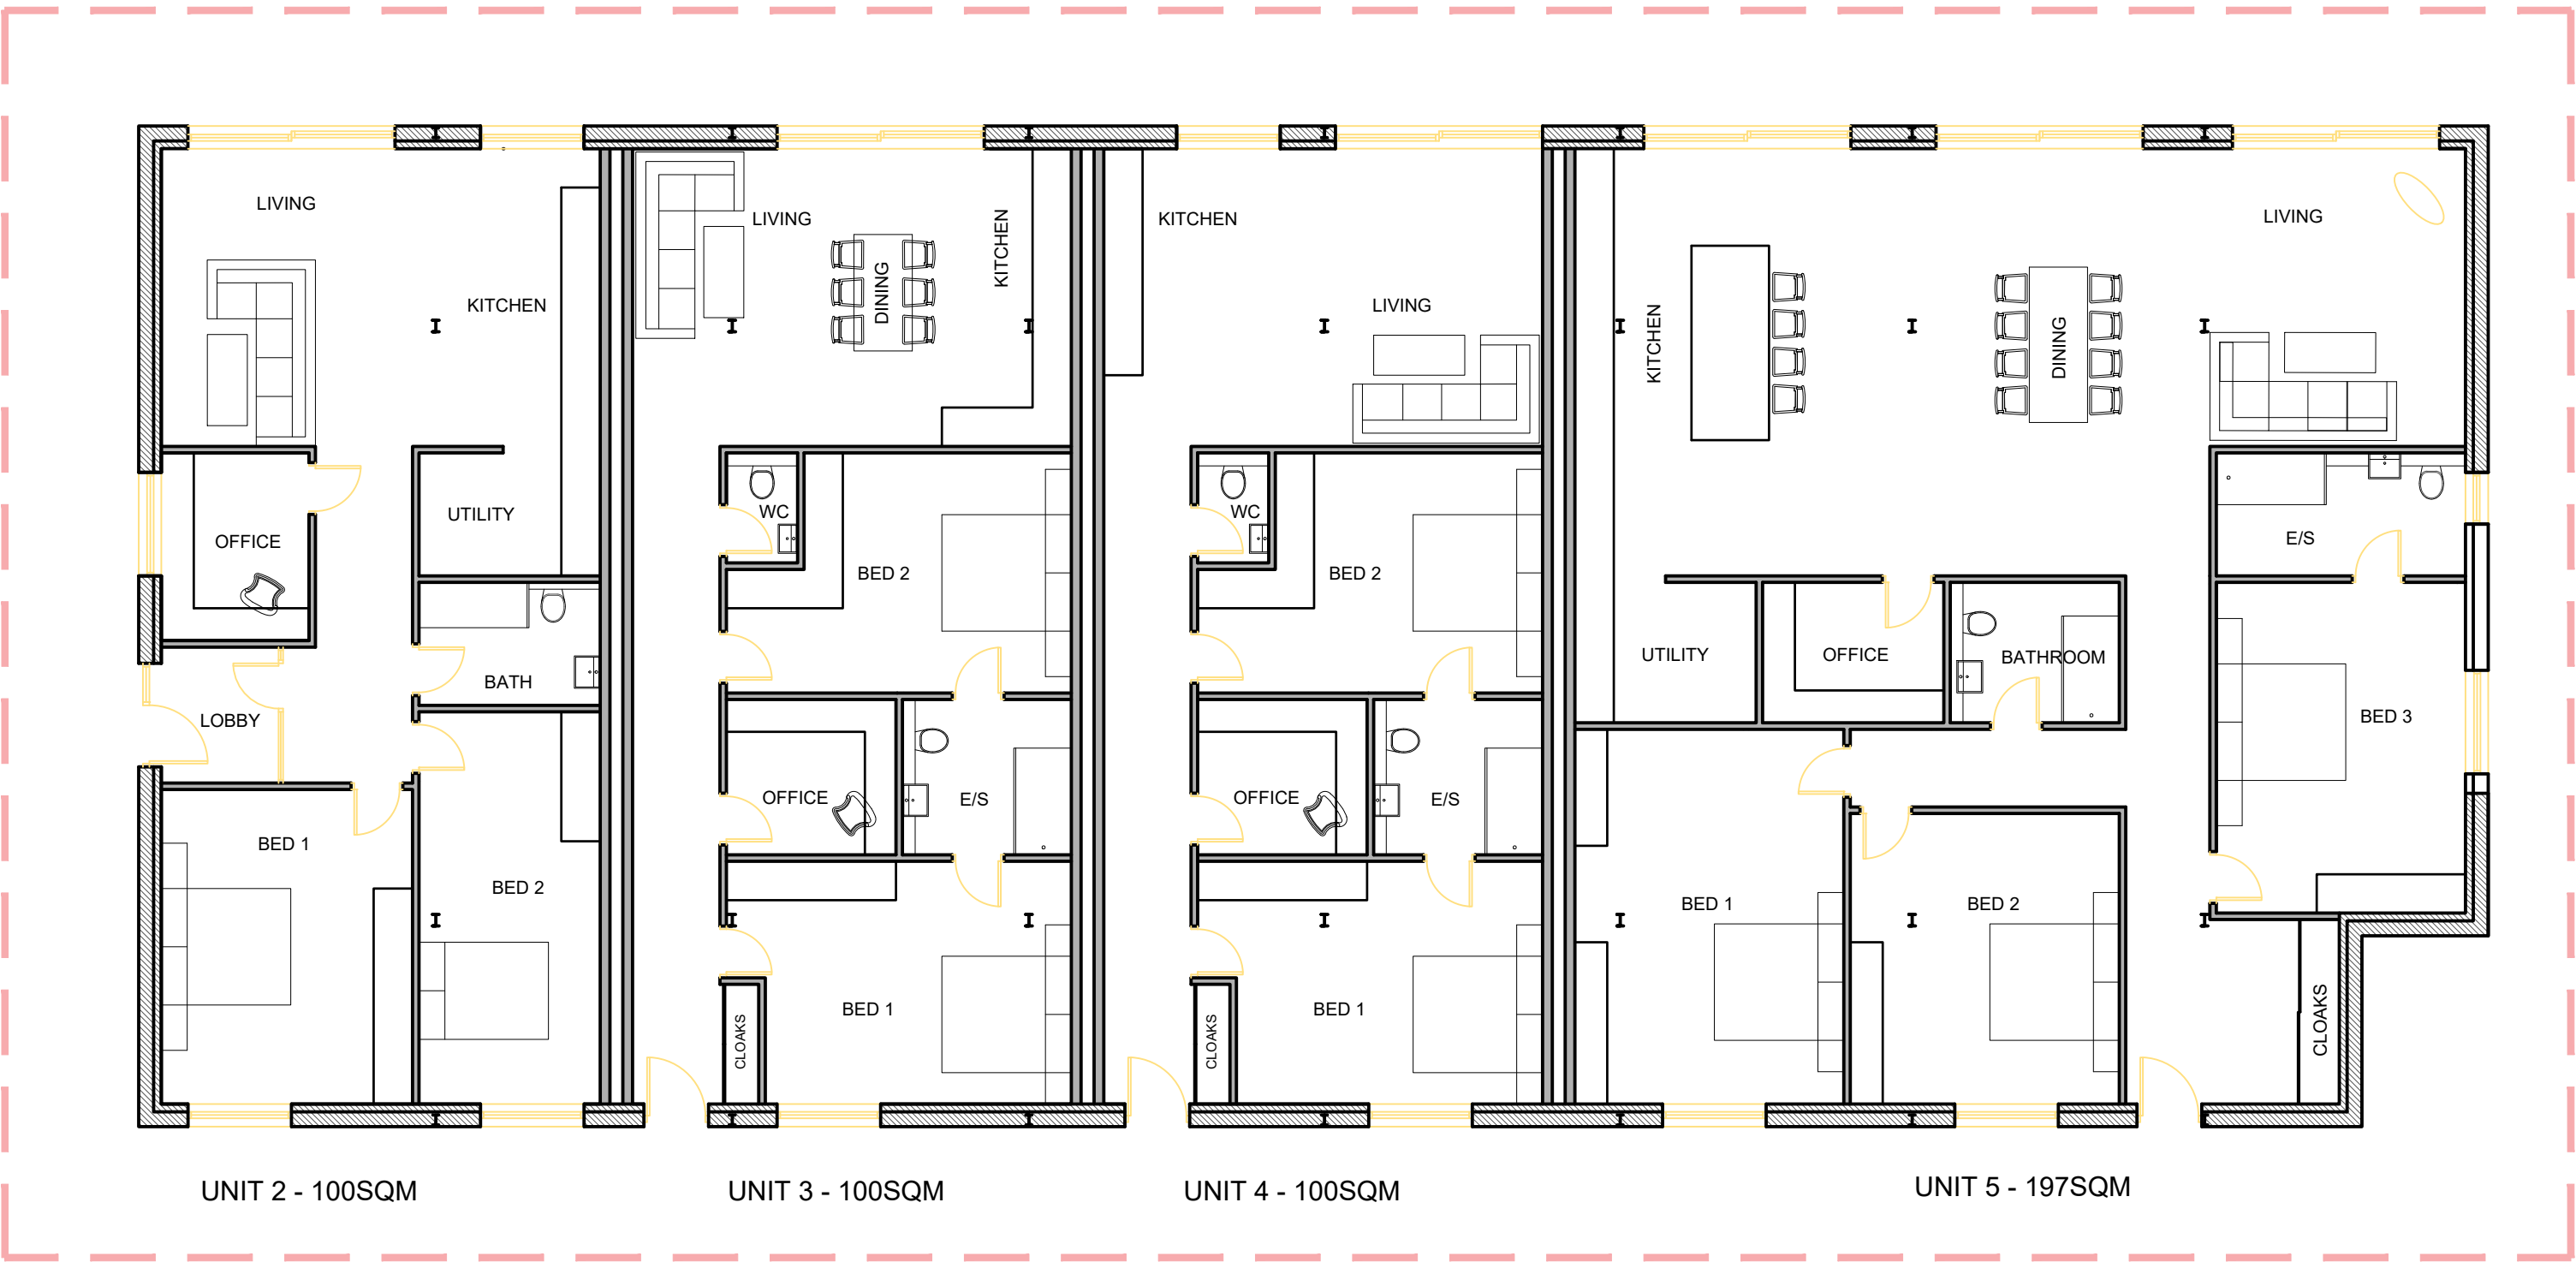


UNIT 2 LAYOUT - 1:100  
hatching indicates existing wall positions which are retained

UNIT 3 LAYOUT - 1:100  
hatching indicates existing wall positions which are retained

UNIT 4 LAYOUT - 1:100  
hatching indicates existing wall positions which are retained

UNIT 5 LAYOUT - 1:100  
hatching indicates existing wall positions which are retained

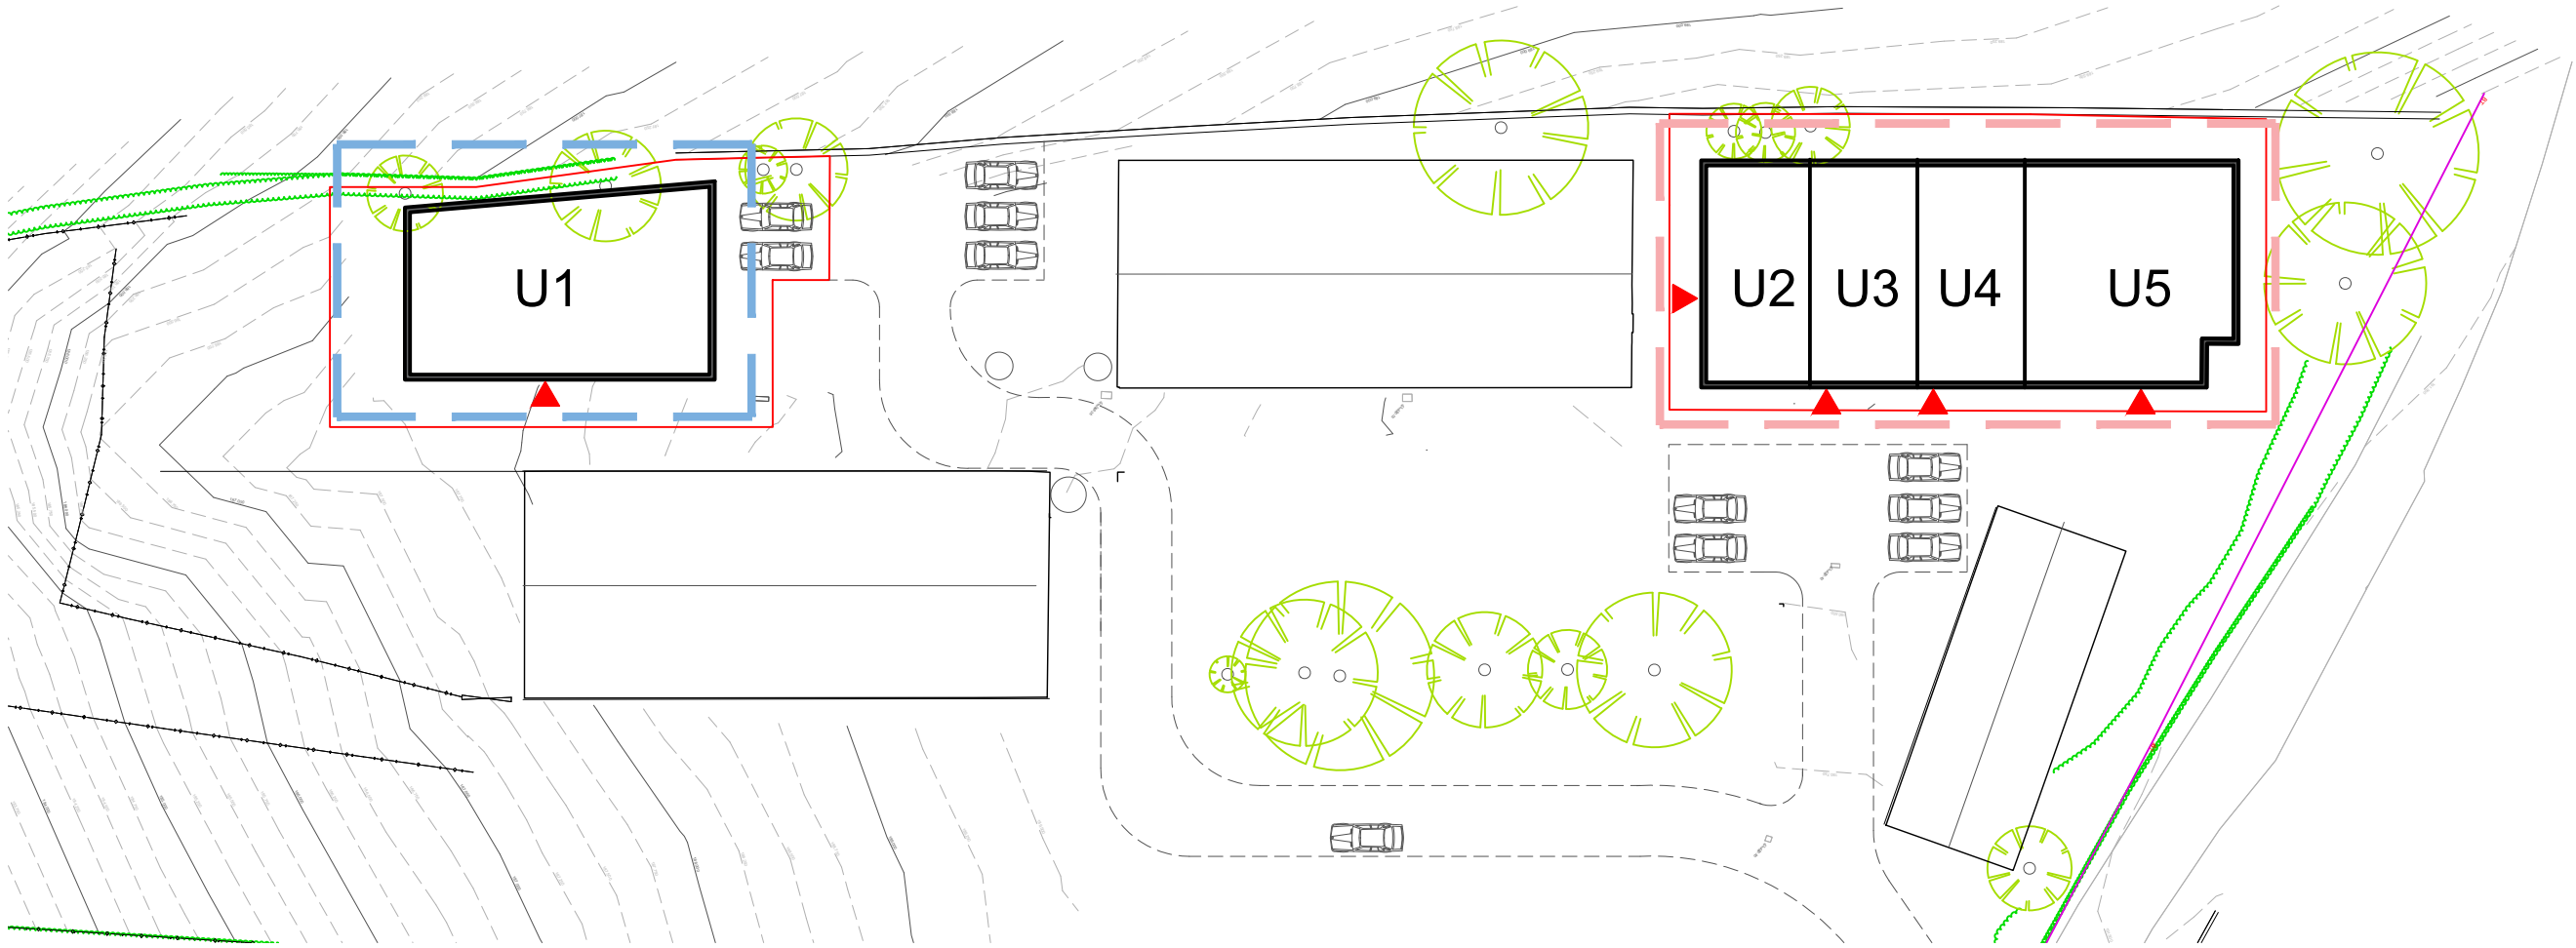

PROPOSED PLOT LOCATION LAYOUT - 1:500

|   |          |        |
|---|----------|--------|
| C   | 01.05.19 | JC     |
| Plots 2-5 revised, Plot 1 revised   |          |        |
| B   | 29.01.19 | JC     |
| Internal layout & entrance to Plots 2 & 3 revised   |          |        |
| <div>hida</div> <div>ibbotson architects</div>   |          |        |
| Ibbotson Architects Limited<br>4 Brunel House   Heather Lane   Hathersage Park<br>Hathersage   Hope Valley   S32 1DP<br>t: +44 (0) 1433 651 828<br><br>www.ibbotsonarchitects.co.uk<br>info@ibbotsonarchitects.co.uk |          |        |
| CLIENT:<br><br>Mr & Mrs Robinson   |          |        |
| PROJECT:<br><br>Hilltop Farm, Thurgoland,<br>East Field Lane, Sheffield,<br>S35 7AY   |          |        |
| TITLE:<br><br>Proposed Layout<br>Residential Units   |          |        |
| STATUS: PLANNING   |          |        |
| DRAWN BY: JC   |          |        |
| DATE: 15.10.18   |          |        |
| SCALE: 1/100 @ A1   |          |        |
| DRAWING No:   | 0315.301 | REV: D |