




New timber interpretation panels, see design, access & heritage statement for more detail.
All wall mounted panels will be fixed into mortar joints as per existing.

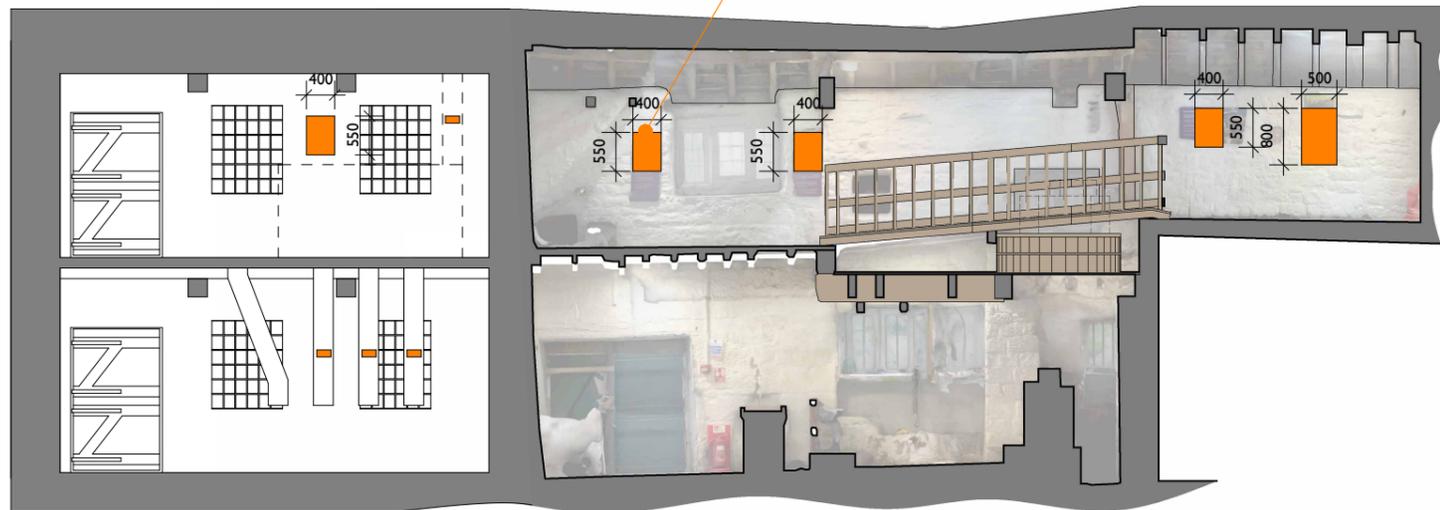

1 Proposed - Internal Elevation 1
1 : 100

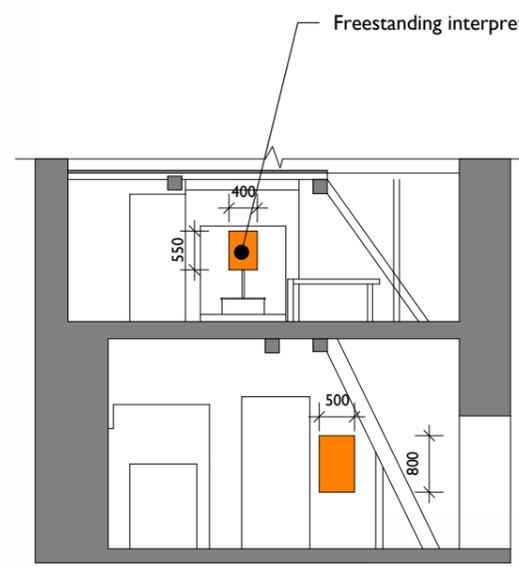


2 Proposed - Internal Elevation 2
1 : 100

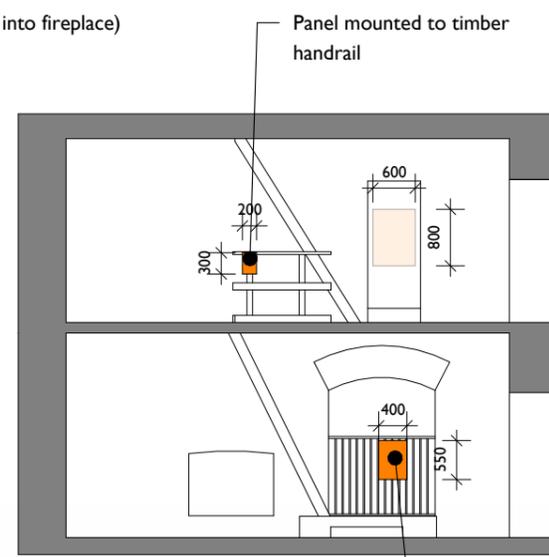


3 Proposed - Internal Elevation 3
1 : 100


Panel mounted to metal railing as per existing

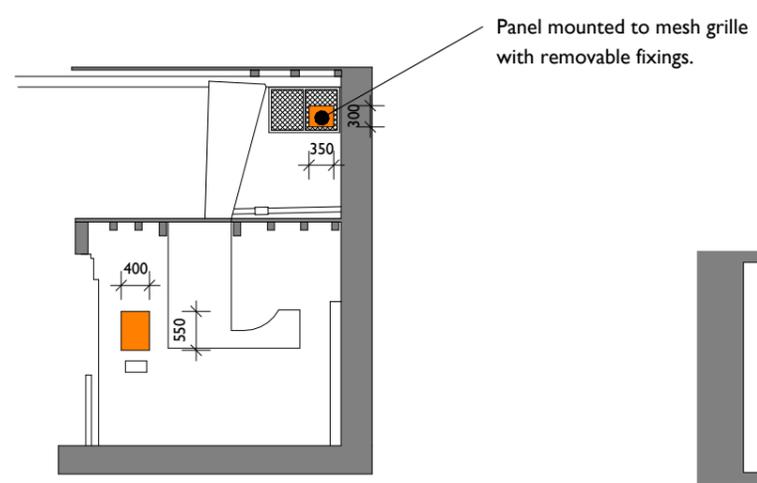


4 Proposed - Internal Elevation 4
1 : 100

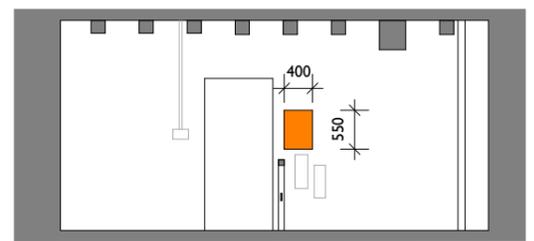

5 Proposed - Internal Elevation 5
1 : 100

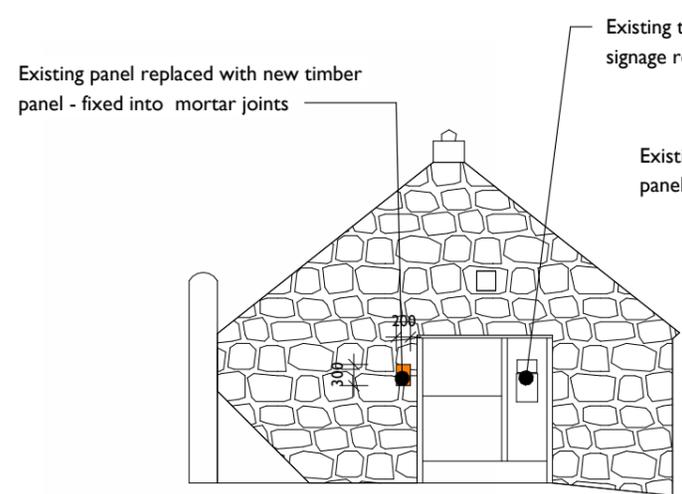

6 Proposed - External Elevation 1
1 : 100

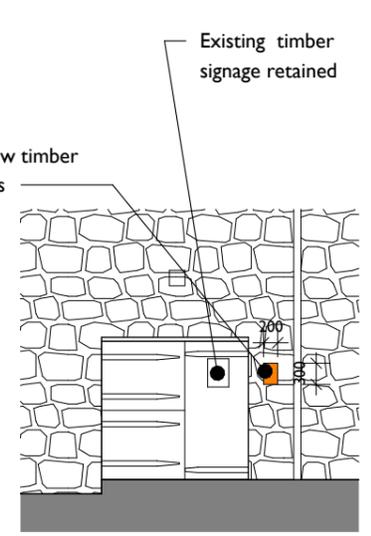

7 Proposed - External Elevation 2
1 : 100

Notes:
Drawings are based on survey data and may not accurately represent what is physically present.
Do not scale from this drawing. All dimensions are to be verified on site before proceeding with the work. All dimensions are in millimeters unless noted otherwise

Rev.	Description	Date	Drw.	Chk.

Project
Worsbrough Mill
Client
Worsbrough, Barnsley
Client Name
S70 5LJ
Drawing Status
PLANNING

Project Address Worsbrough Mill, Worsbrough, Barnsley S70 5LJ				
Drawing Title Proposed Elevations				
Drawing No. 2025-001-201				Revision
Drawn JD	Checked BM	Paper Size A3	Scale 1 : 100	Date 08/10/2025

WIGNALL & MOORE
ART & ARCHITECTURE