


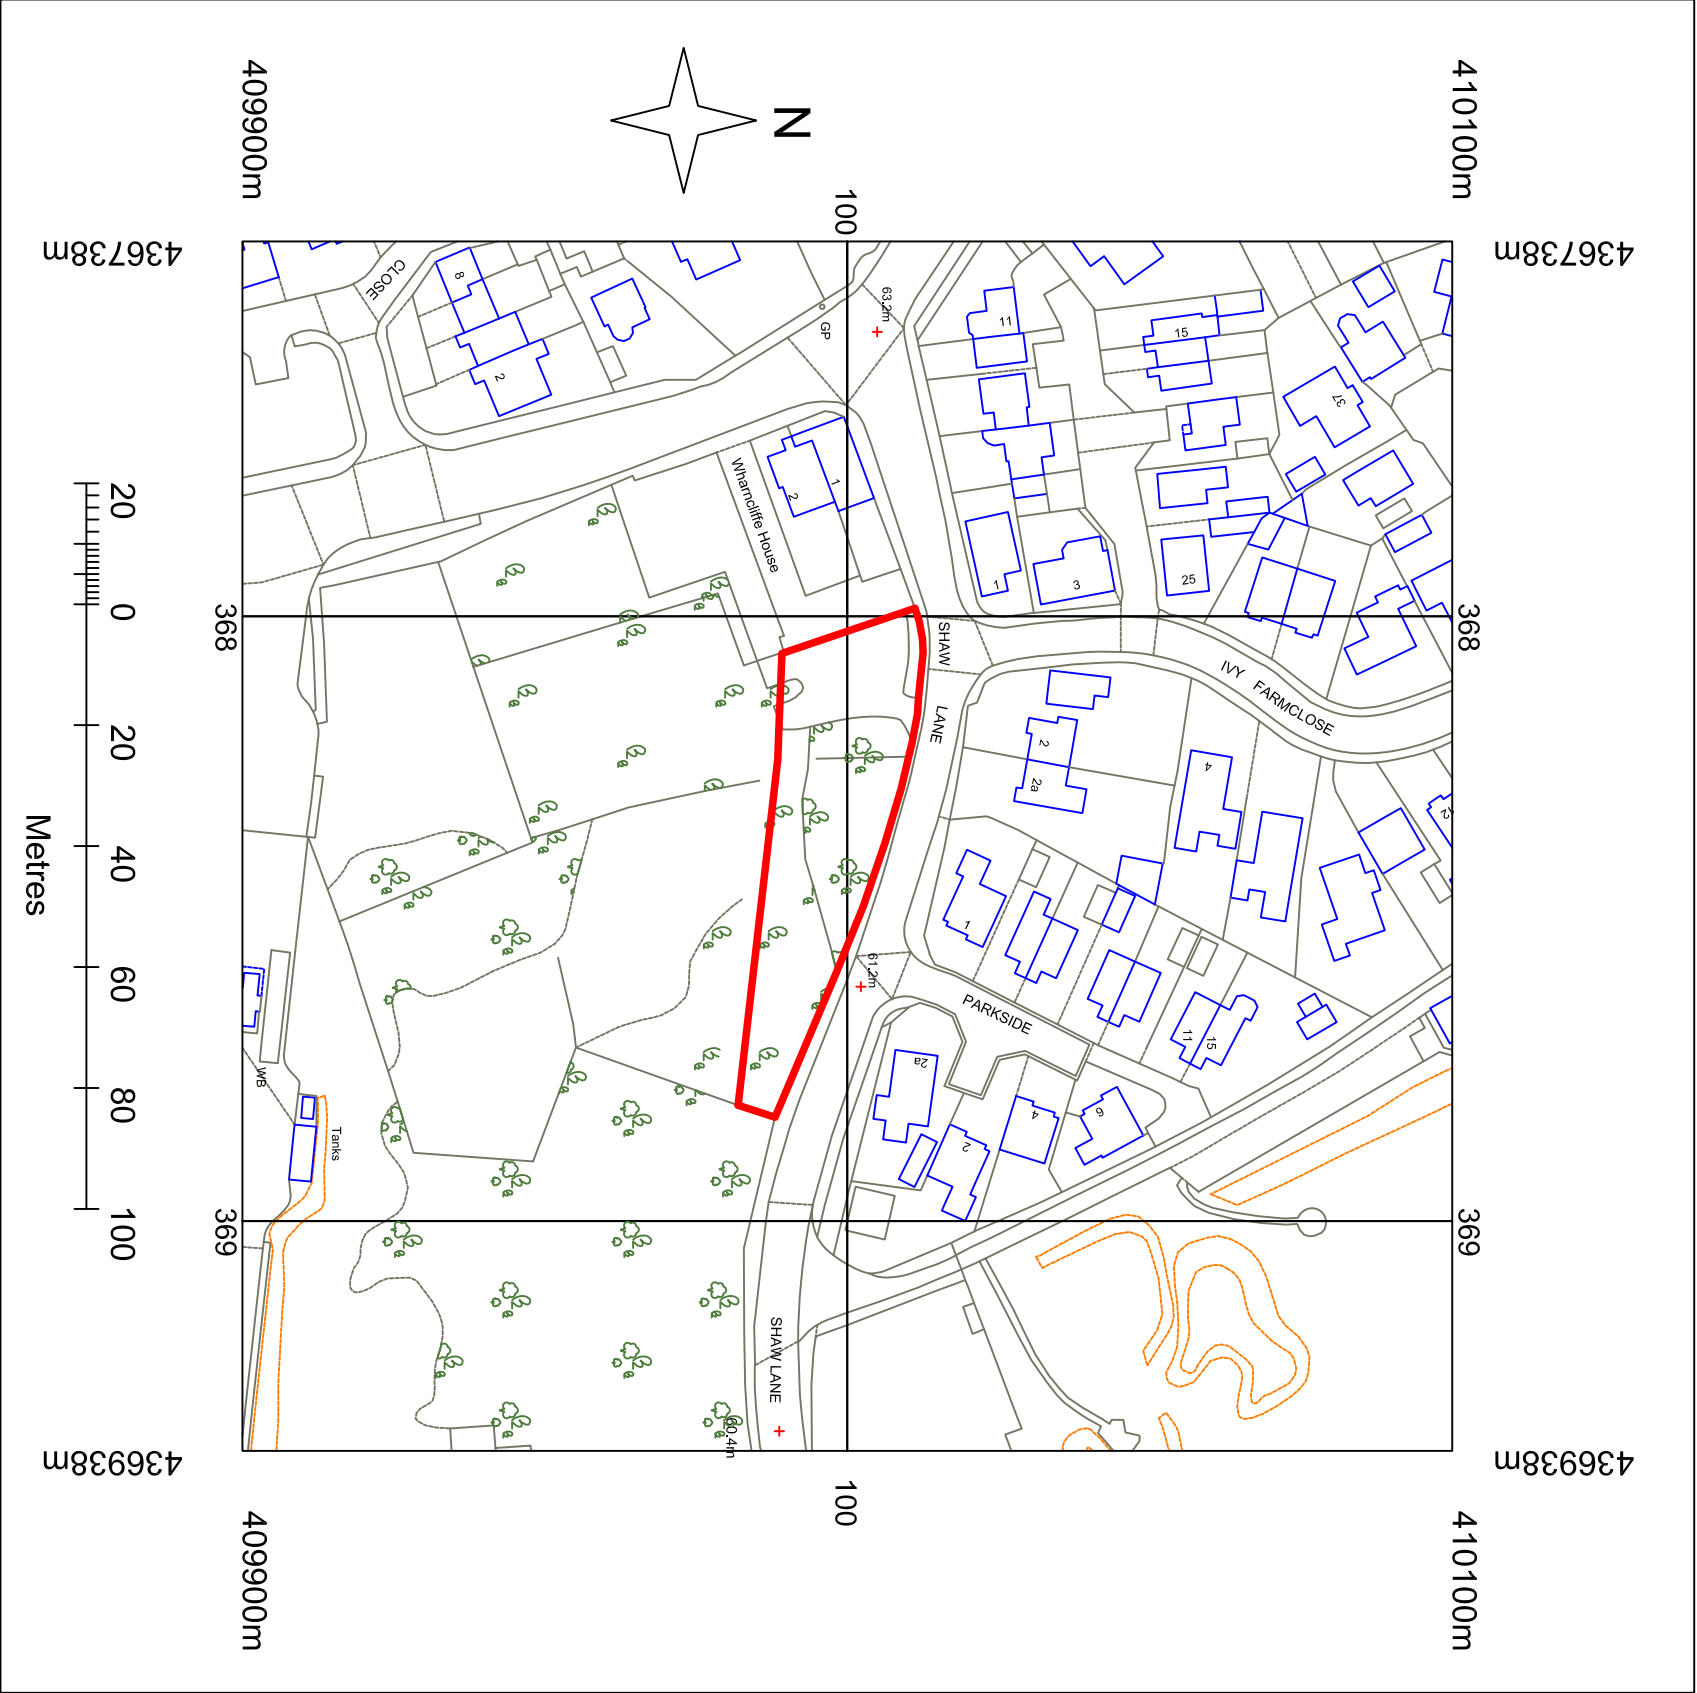

Site Location Plan 1:1250