


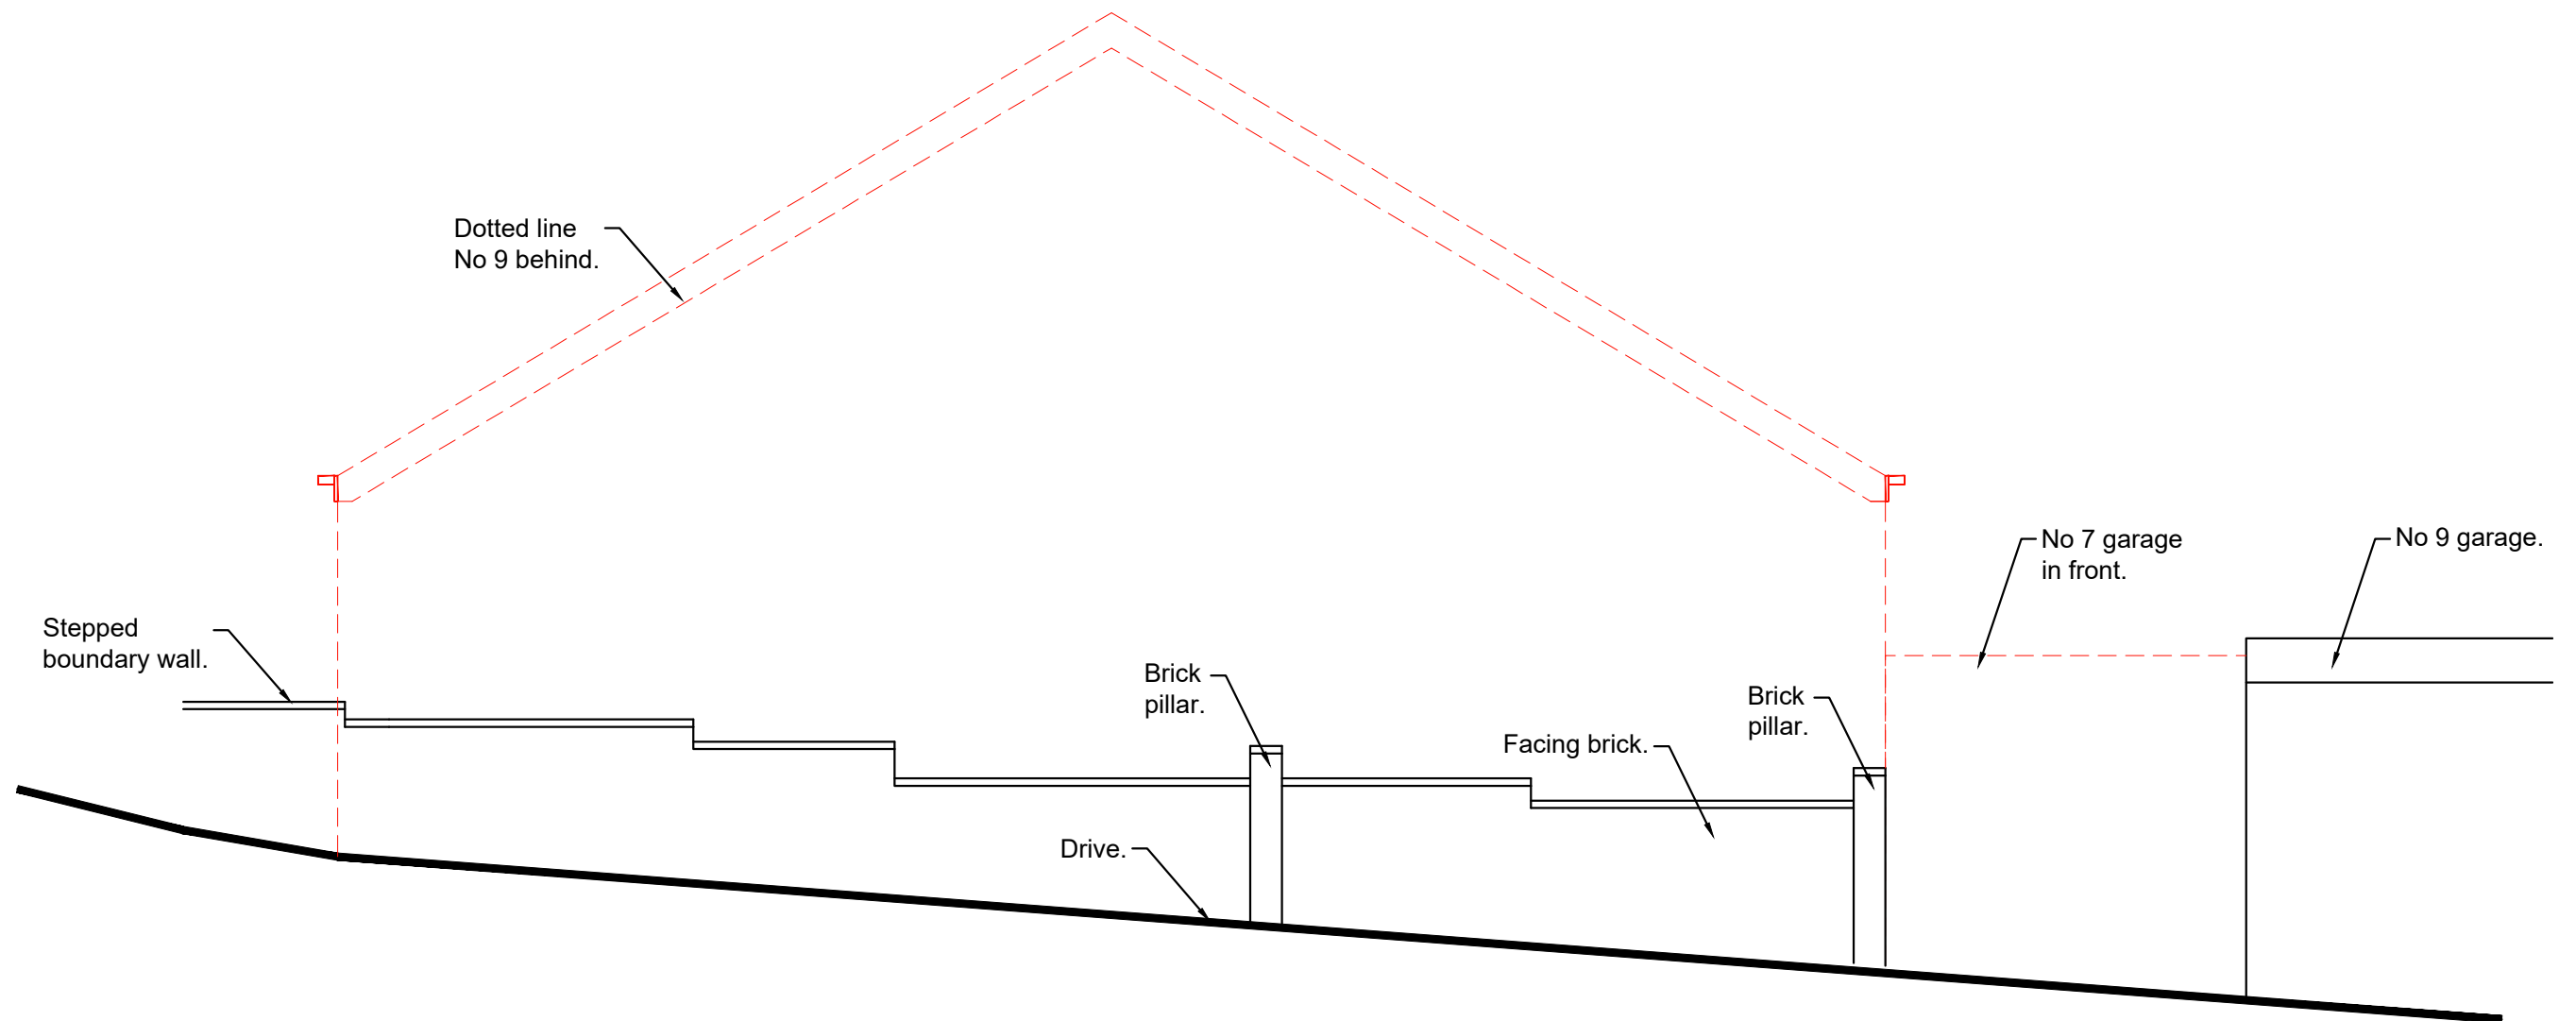

Existing side elevation (towards No 7)
1:50

0 500 1000 1500 2000 2500mm
SCALE 1:50

Revisions	A. Address amended			28-07-26
This drawing is for planning permission only and is not a construction drawing.				
Drawing Title	EXISTING-ELEVATION-BOUNDARY			
Job No. - Dwg No.	AH/2026/5A	.	—	
Client:	Asghar Hamzeh 9 Bourne Road Barnsley S70 5JP .			
Scale.	1:50			