




PROPOSED REAR (SW) ELEVATION

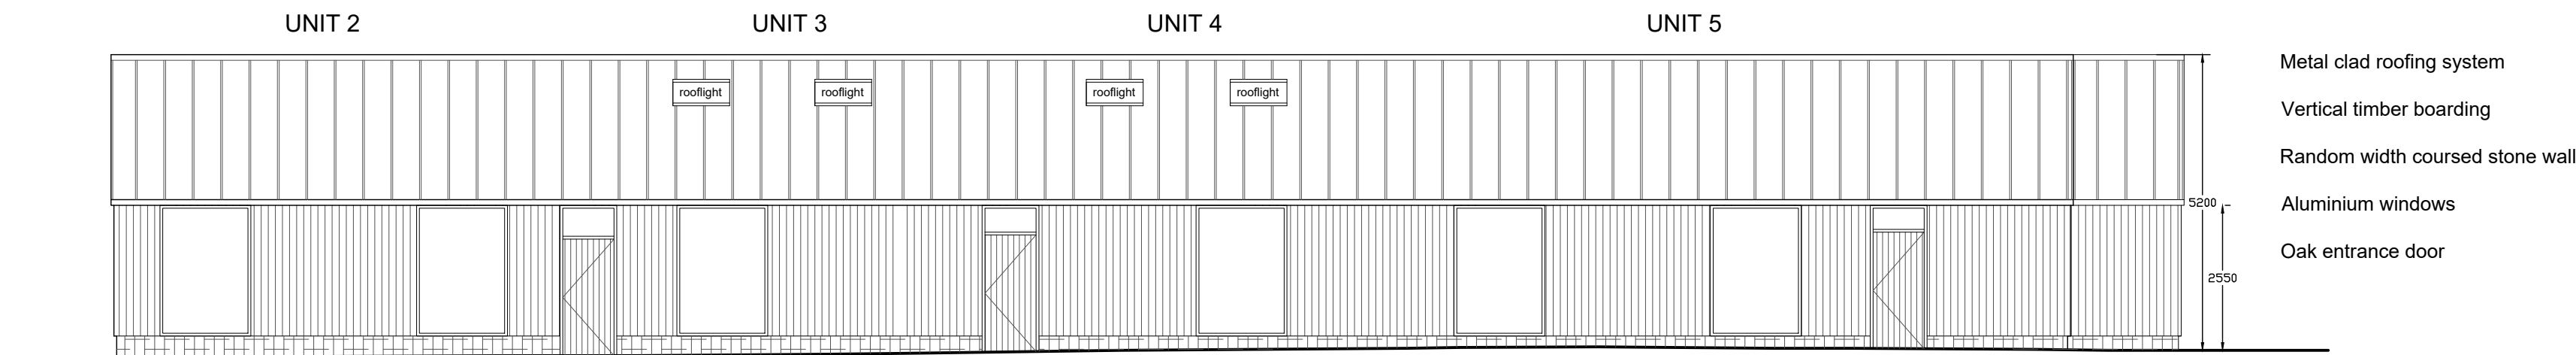


PROPOSED FRONT (NE) ELEVATION

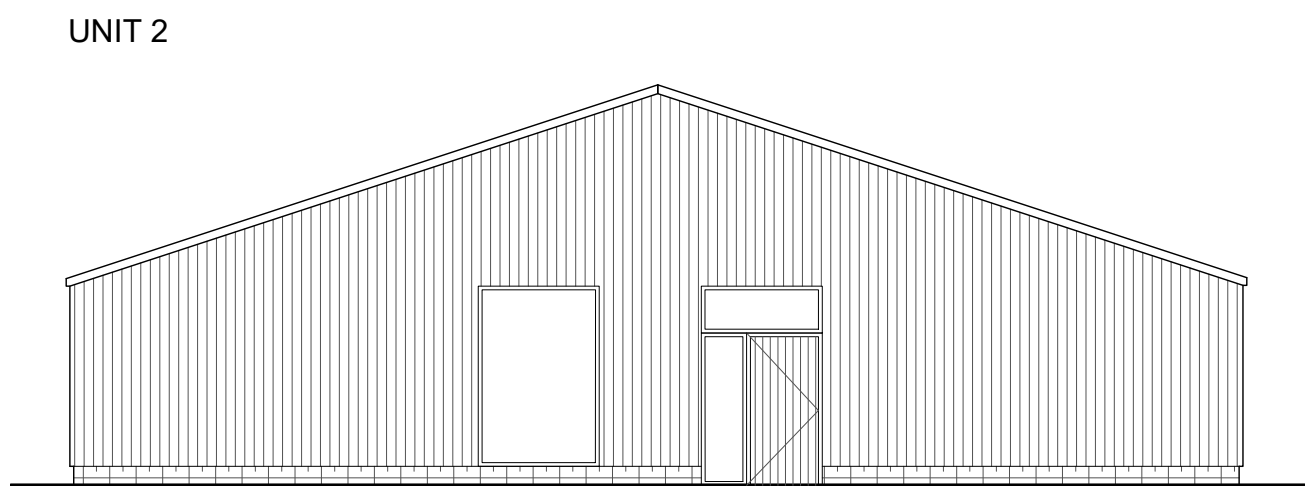

PROPOSED LEFT (SE) ELEVATIONS

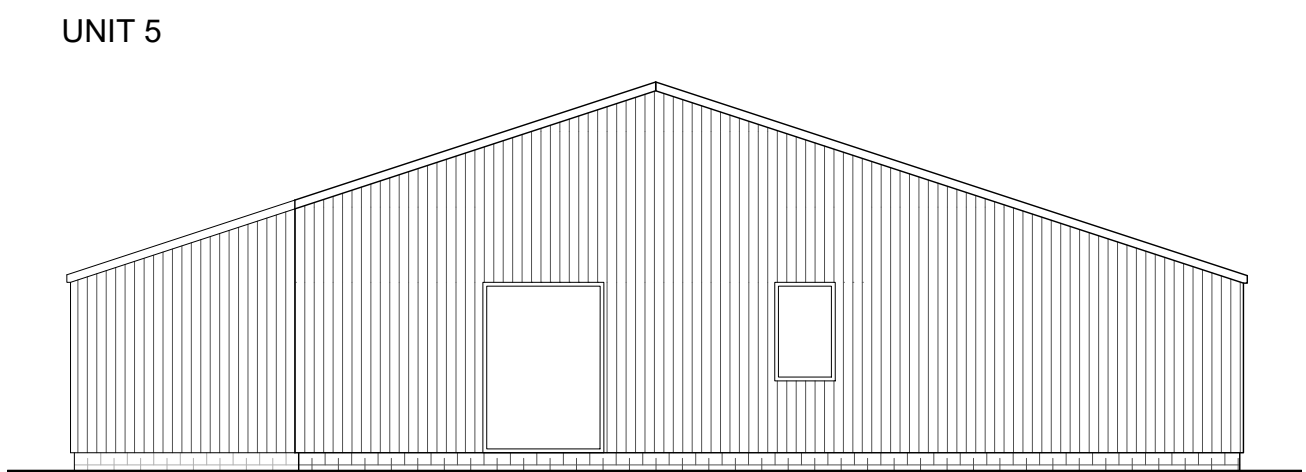

PROPOSED RIGHT (NW) ELEVATIONS

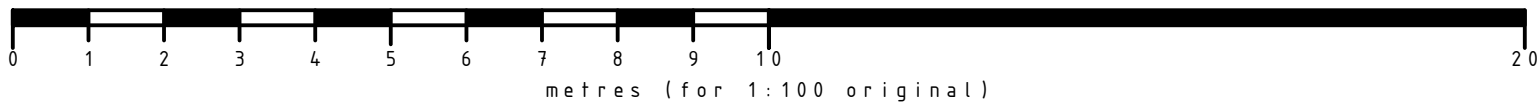

F	07.05.19	JC
Units 2-5 revised to one building		
E	29.01.19	JC
Additional SE & NE Elevations indicated, additional rooflight added to Plots 2/3/4, elevations revised in line with layout alteration		
hia ibbotson architects		
Ibbotson Architects Limited 4 Brunel House Heather Lane Hathersage Park Hathersage Hope Valley S32 1DP t: +44 (0) 1433 651 828 www.ibbotsonarchitects.co.uk info@ibbotsonarchitects.co.uk		
CLIENT:		
Mr & Mrs Robinson		
PROJECT:		
Hilltop Farm, Thurgoland, East Field Lane, Sheffield, S35 7AY		
TITLE:		
Proposed Elevations UNIT 2-5		
STATUS:		
PLANNING		
DRAWN BY:		
JC		
DATE:		
15.10.18		
SCALE:		
1/100 @ A1		
DRAWING No: 0315.104		REV: F