



Information within this drawing is not necessarily produced to scale.
Always use figured dimensions and co-ordinates - if in doubt, ask.

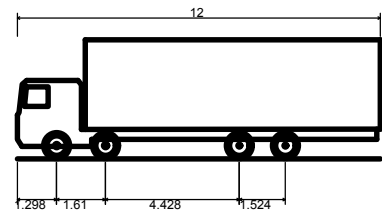

Rigid Truck
Overall Length 12.000m
Overall Width 2.500m
Overall Body Height 3.928m
Min Body Ground Clearance 0.412m
Track Width 2.471m
Lock to lock time 6.00s
Kerb to Kerb Turning Radius 11.900m

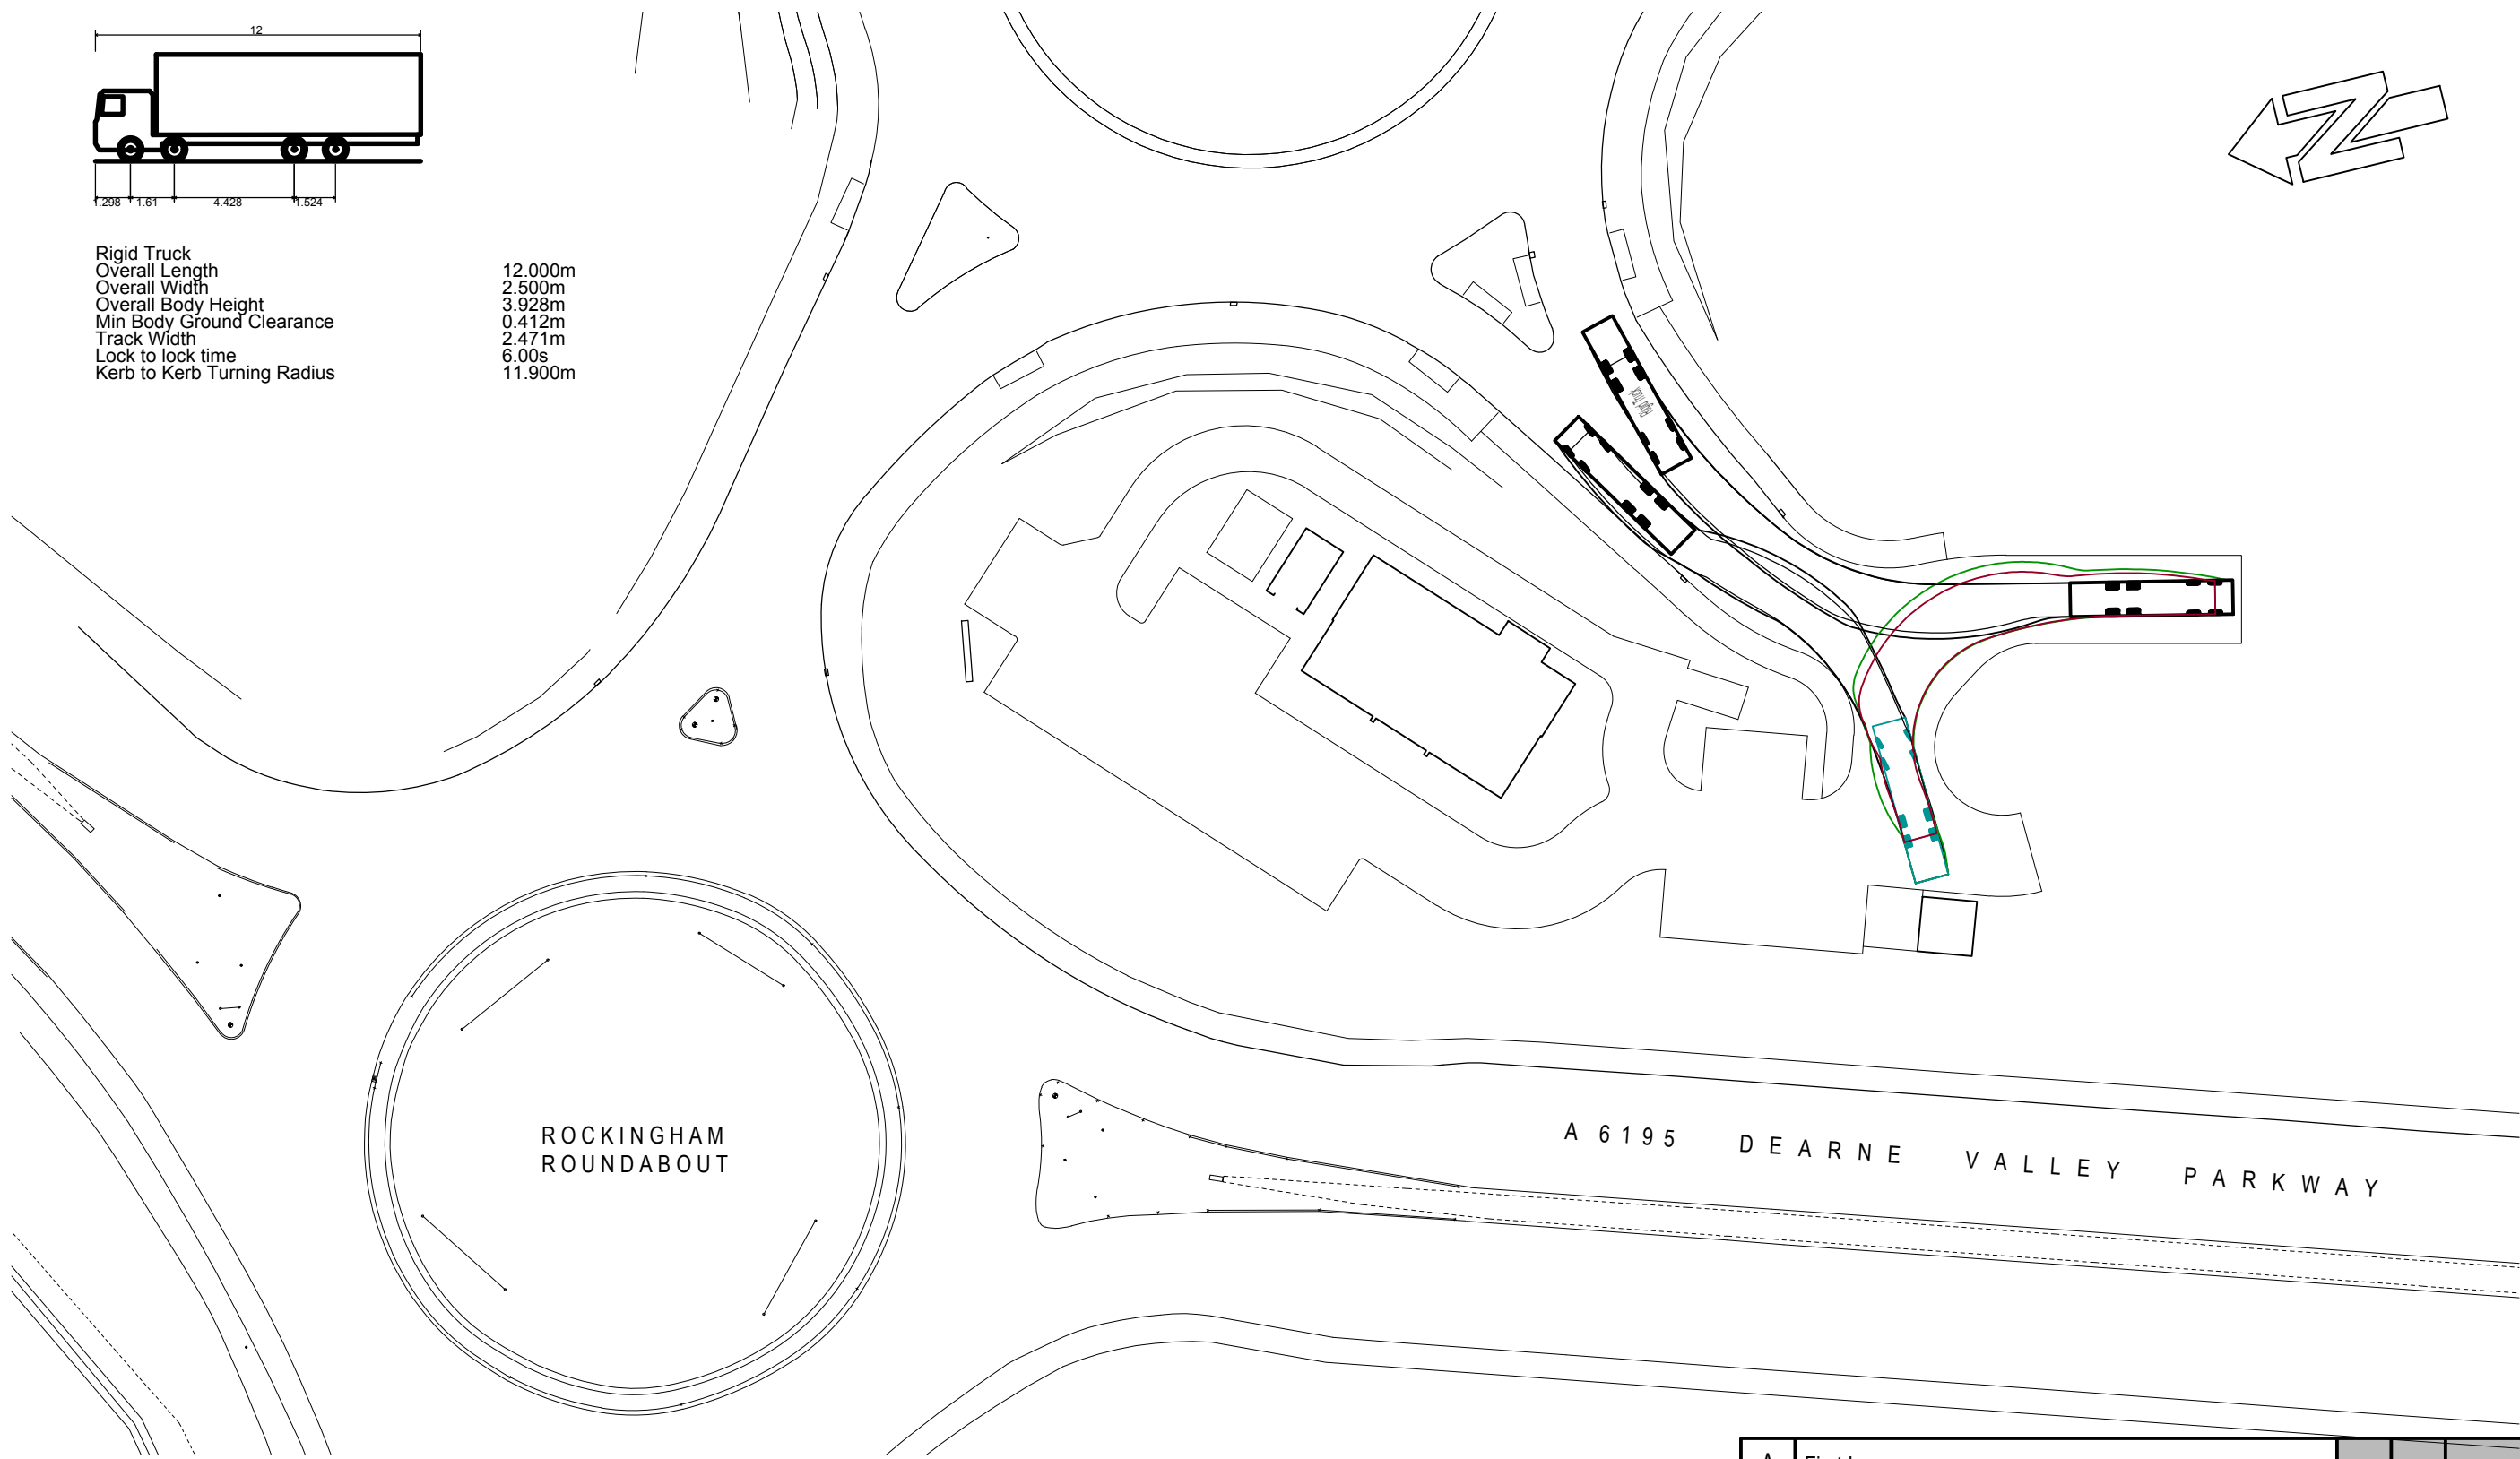

ROCKINGHAM
ROUNDAABOUT

A 6195 DEARNE VALLEY PARKWAY

Eastwood & Partners
CONSULTING ENGINEERS
St. Andrew's House
23 Kingfield Road
Sheffield
S11 9AS
Tel 0114 255 4554
Fax 0114 255 4330
mail@eastwoodandpartners.com
www.eastwoodandpartners.com



E.V. WADDINGTON LTD.
ROCKINGHAM
RIGID TRUCK TRACKING

A	First Issue.			SIG	CHK	DATE
REV	DESCRIPTION			SIG	CHK	DATE
SCALE WHEN PLOTTED AT A3			DRAWING STATUS			
1:500			PRELIMINARY			
DRAWN	CHECKED	DATE	DRAWING NUMBER		REV	
MW	AP	17-07-18	39724/015		A	