




**6 West**  
1 : 100

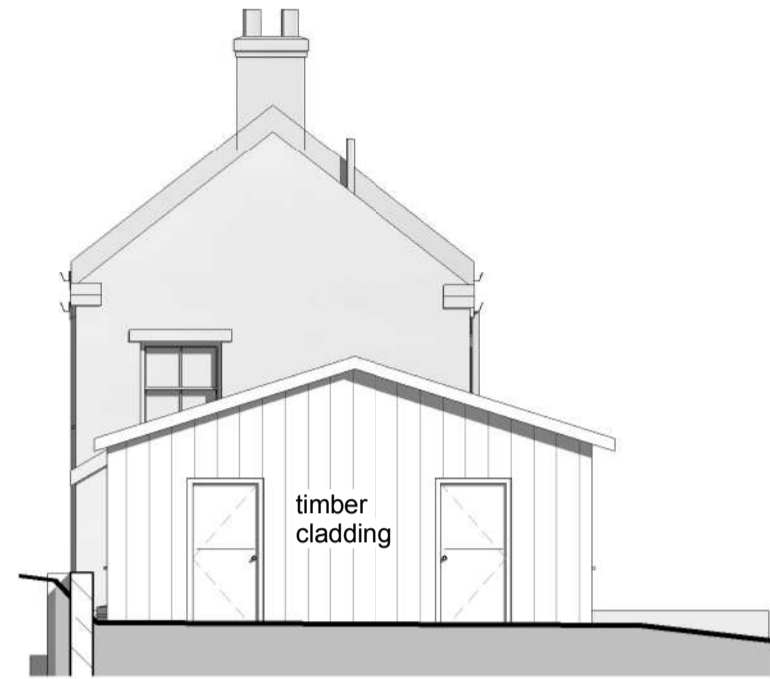


**3 North side**  
1 : 100

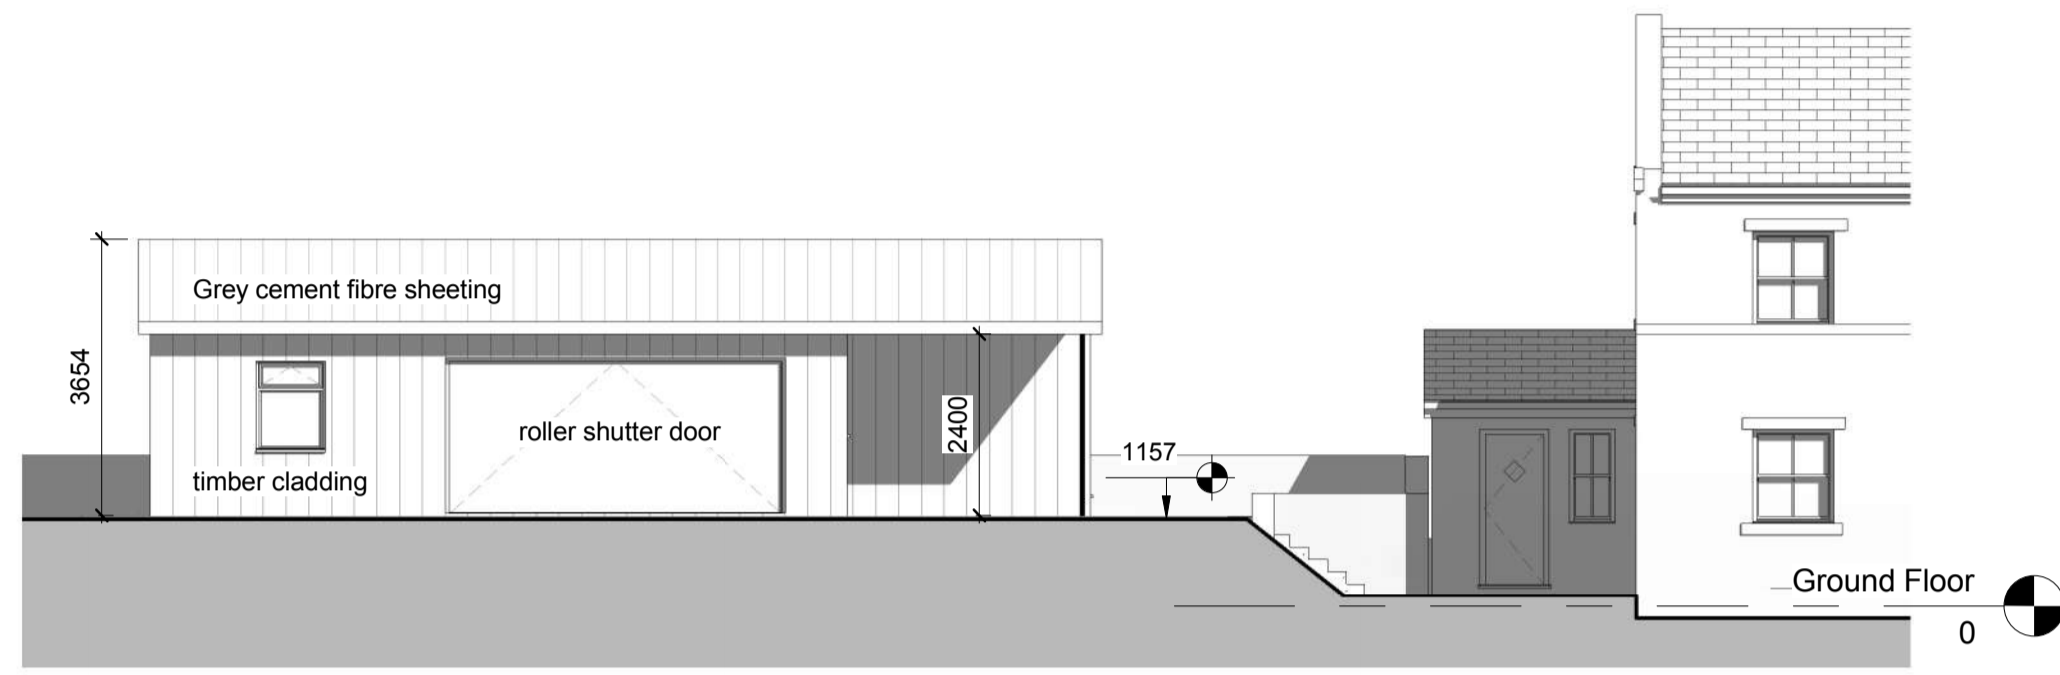

**4 East**  
1 : 100

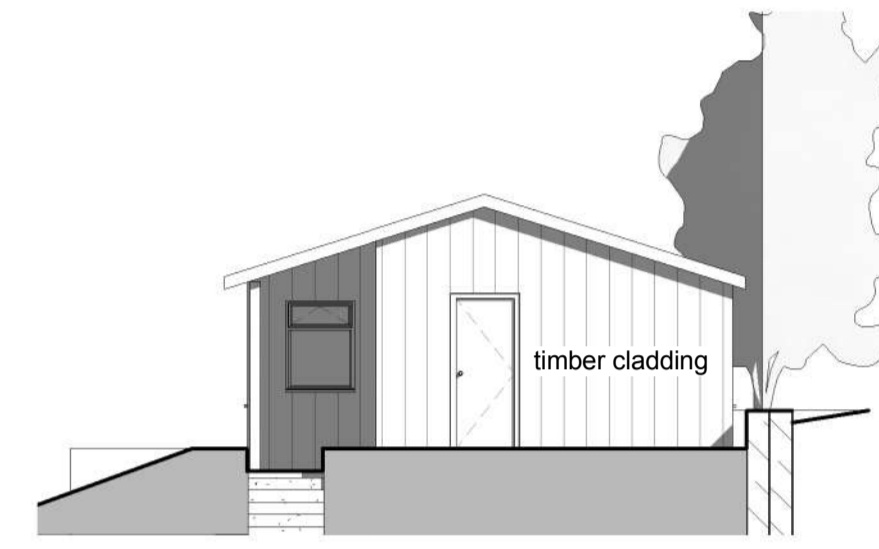


**2 South side**  
1 : 100

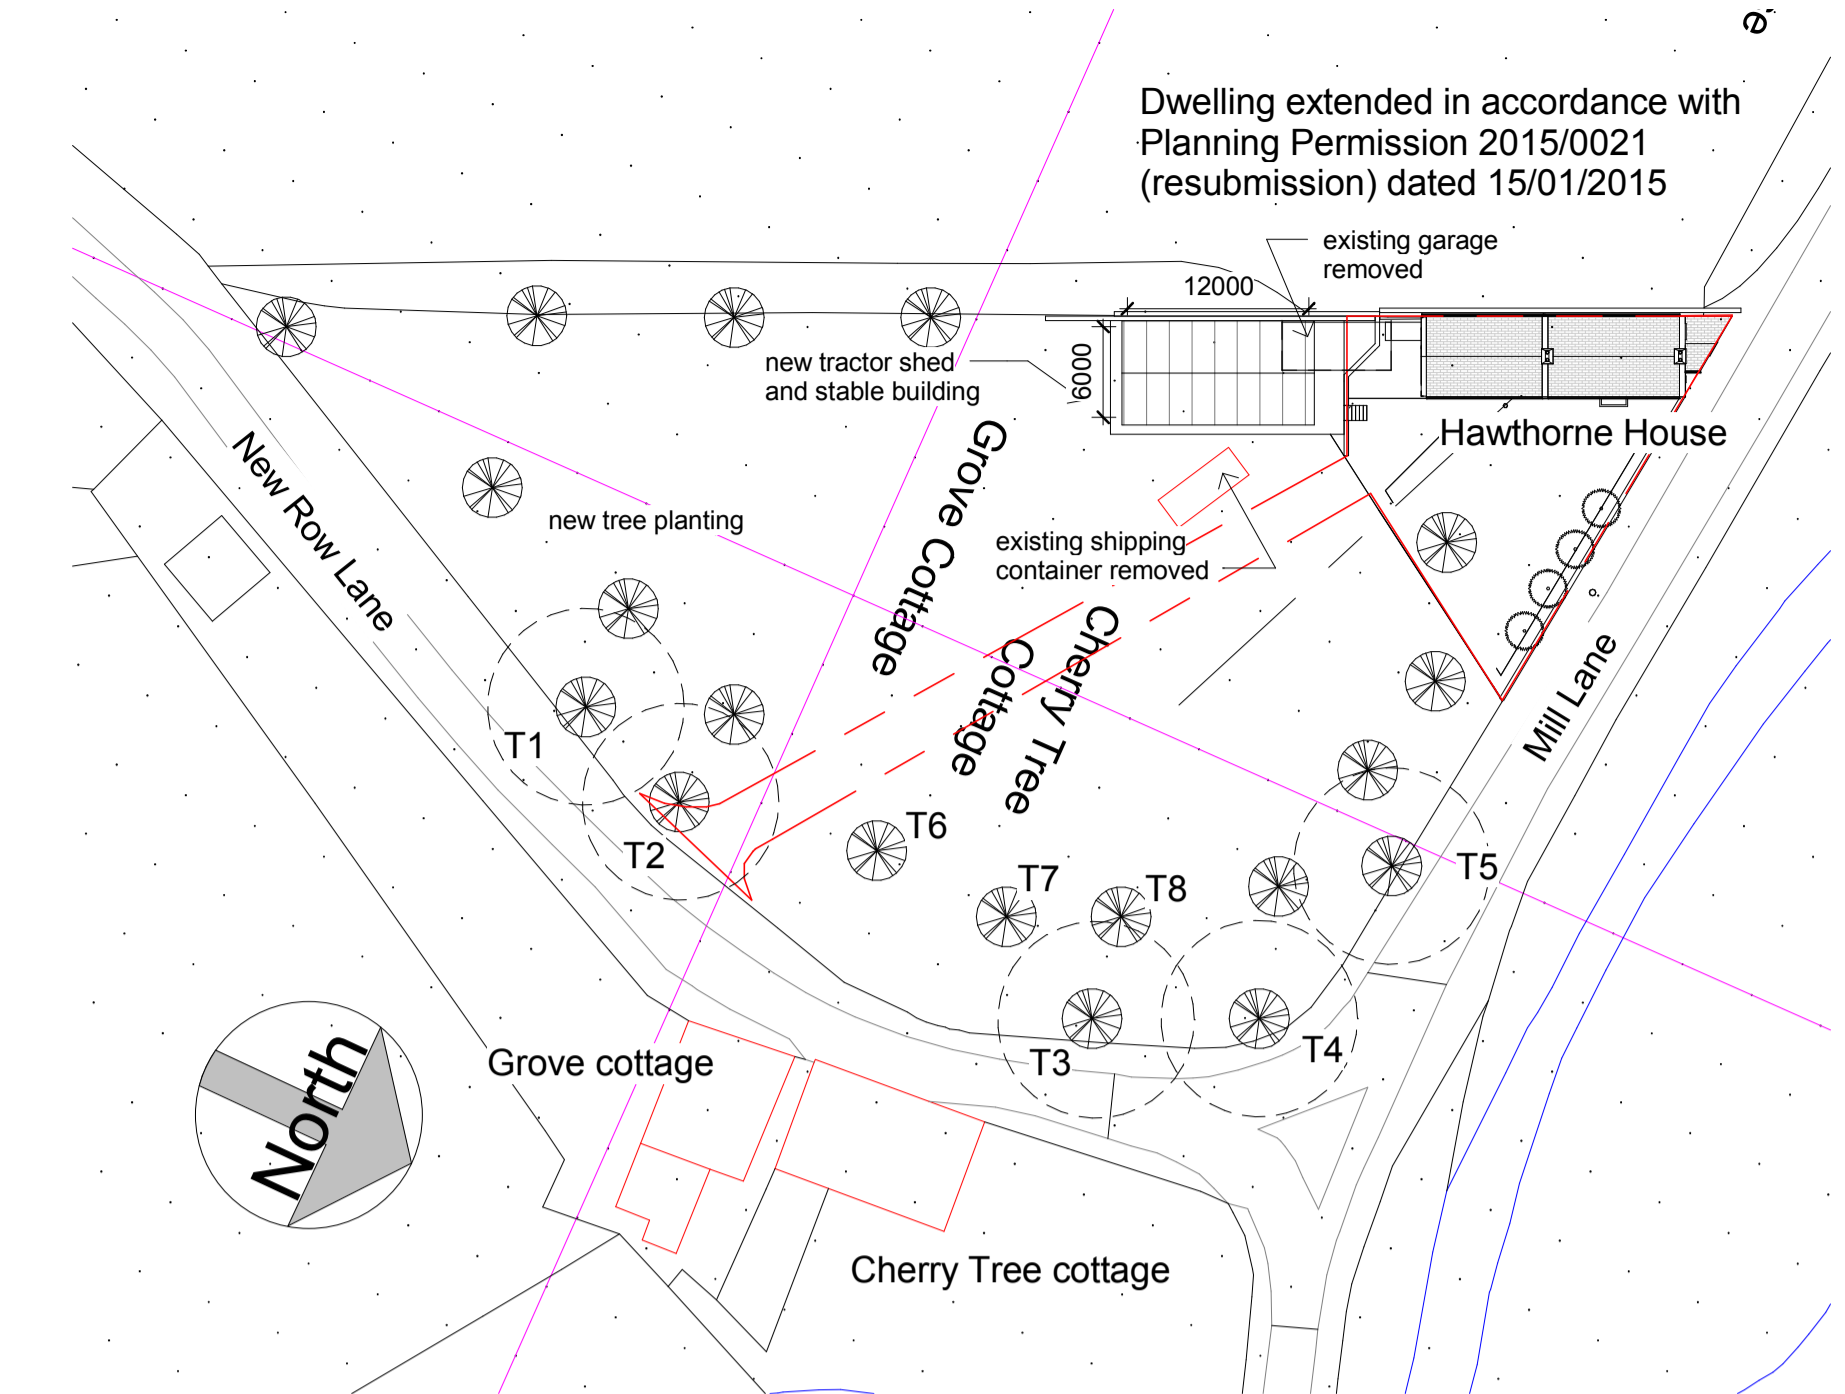

**1 Copy of Site**  
1 : 500

T1/T5 - Existing Sycamore trees shown T1 -T5 subject to TPO/PR/04

T6/T8 - Cherry trees replaced 3 no. Sycamore trees felled in 2004 as Health and Safety precaution

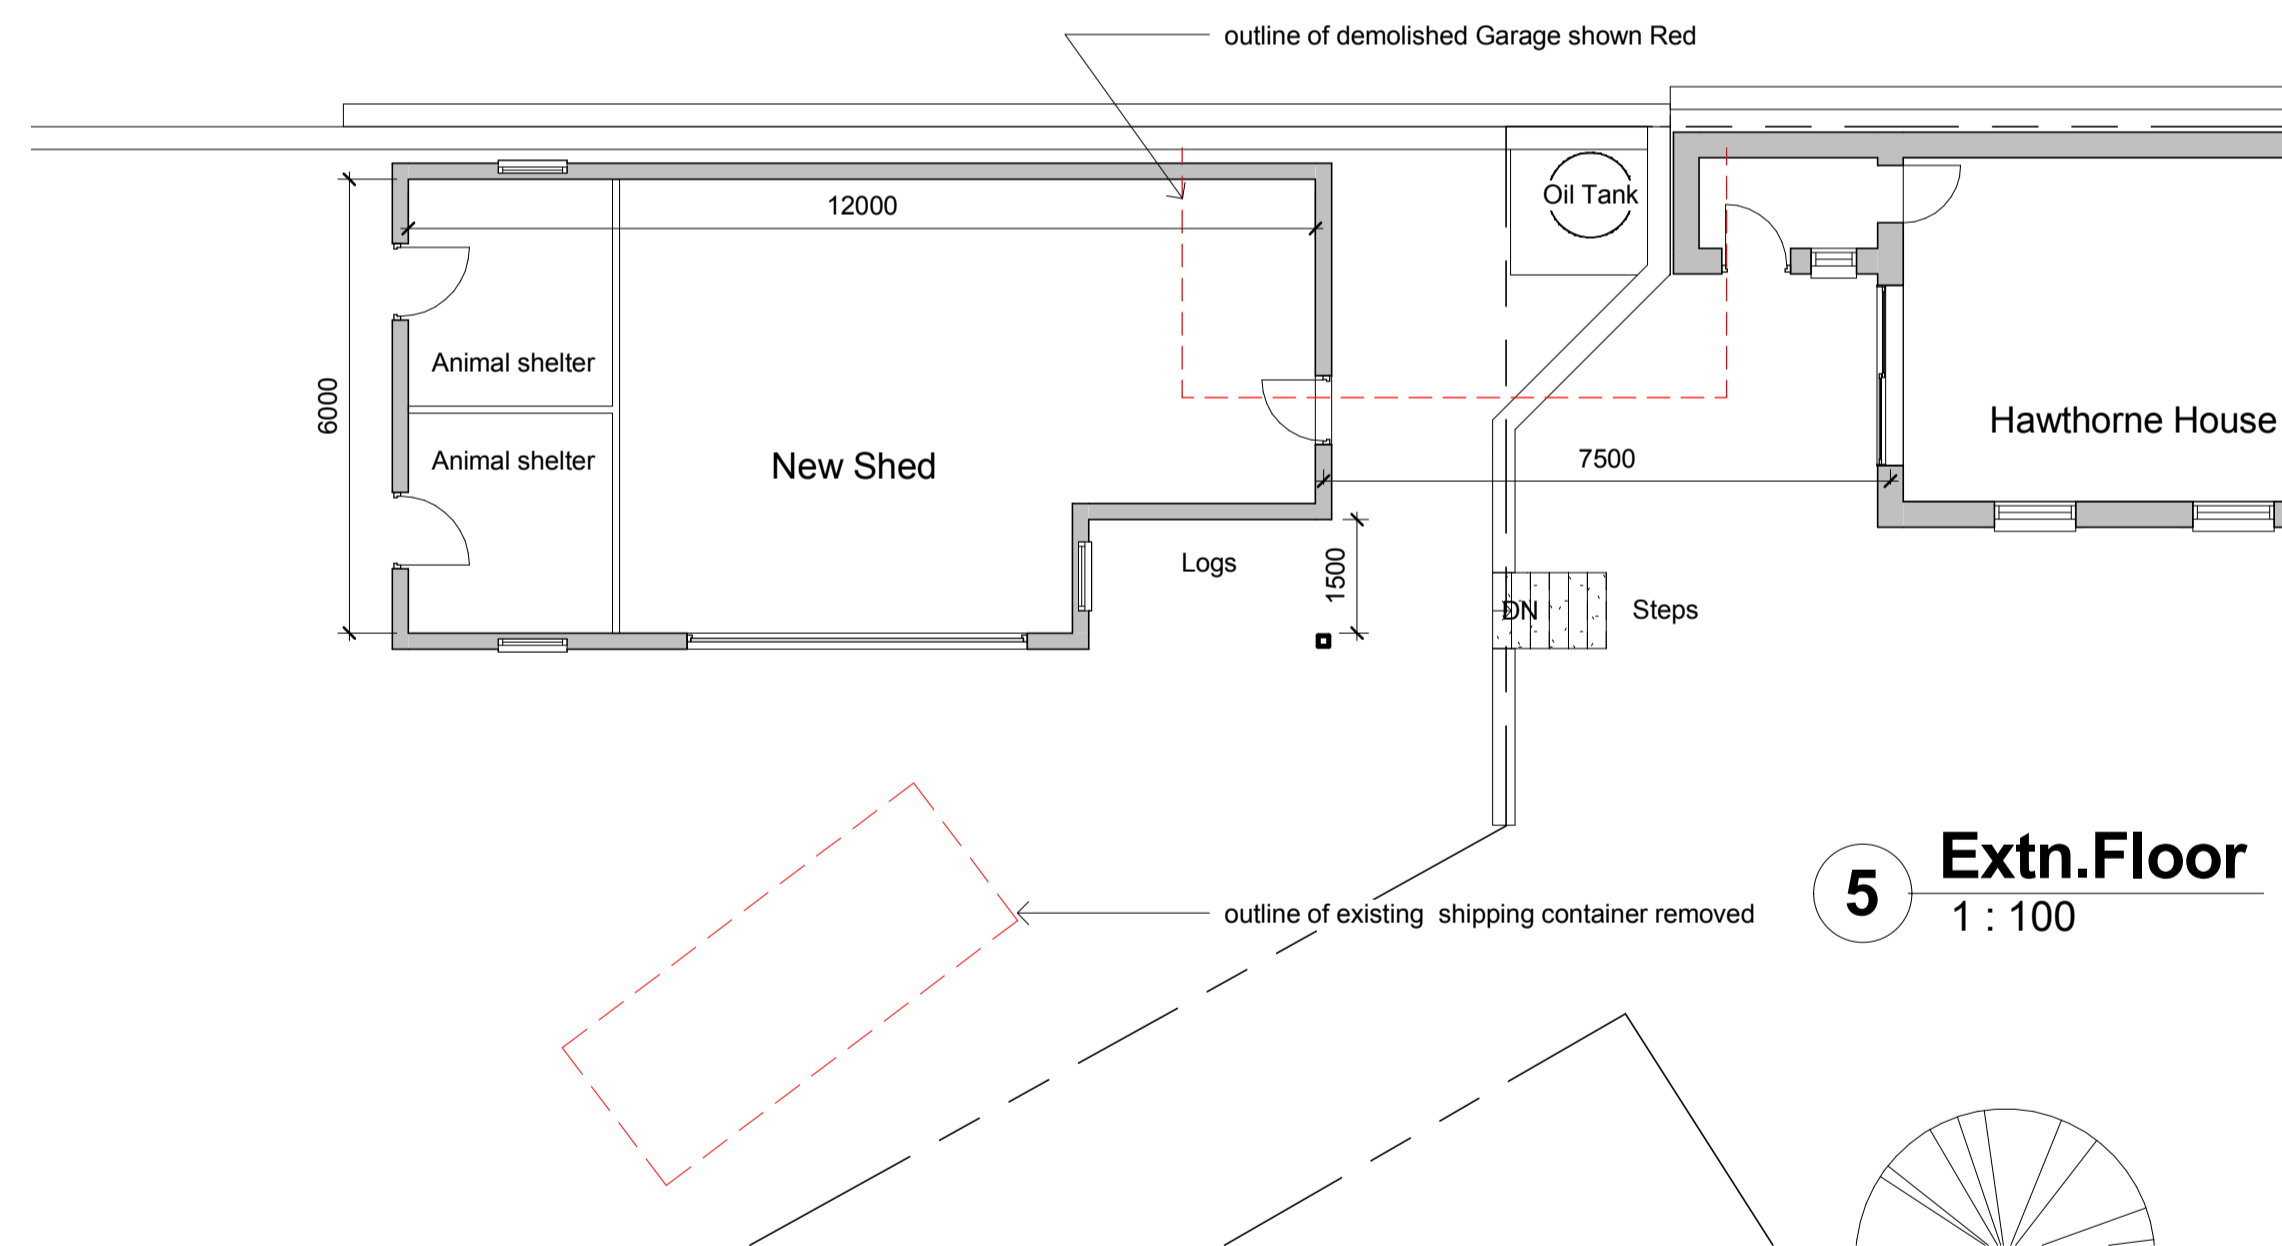

**5 Extn.Floor**  
1 : 100



Surveying - Design - Project Management  
Tel: 07879627547 - E-mail: enq@dm-eco.co.uk

TITLE			
<b>New Tractor Shed and Animal Shelter Hawthorne House, Ingbirchworth, S36 7GG</b>			
CLIENT			
<b>Morton</b>			
DRAWN BY	DATE		
<b>DM</b>	<b>Nov 2017</b>		
SCALE (@ A1)		Planning	
<b>As indicated</b>			
DRAWING NUMBER	REV		
<b>04</b>			