




VISUAL SCALE 1:100 @ A2

Do not scale from this drawing
 The contractor is to check all dimensions on site and report any discrepancies to the architect
 All rights described in chapter IV of the copyright, designs and patents act 1988 have been generally asserted

Notes

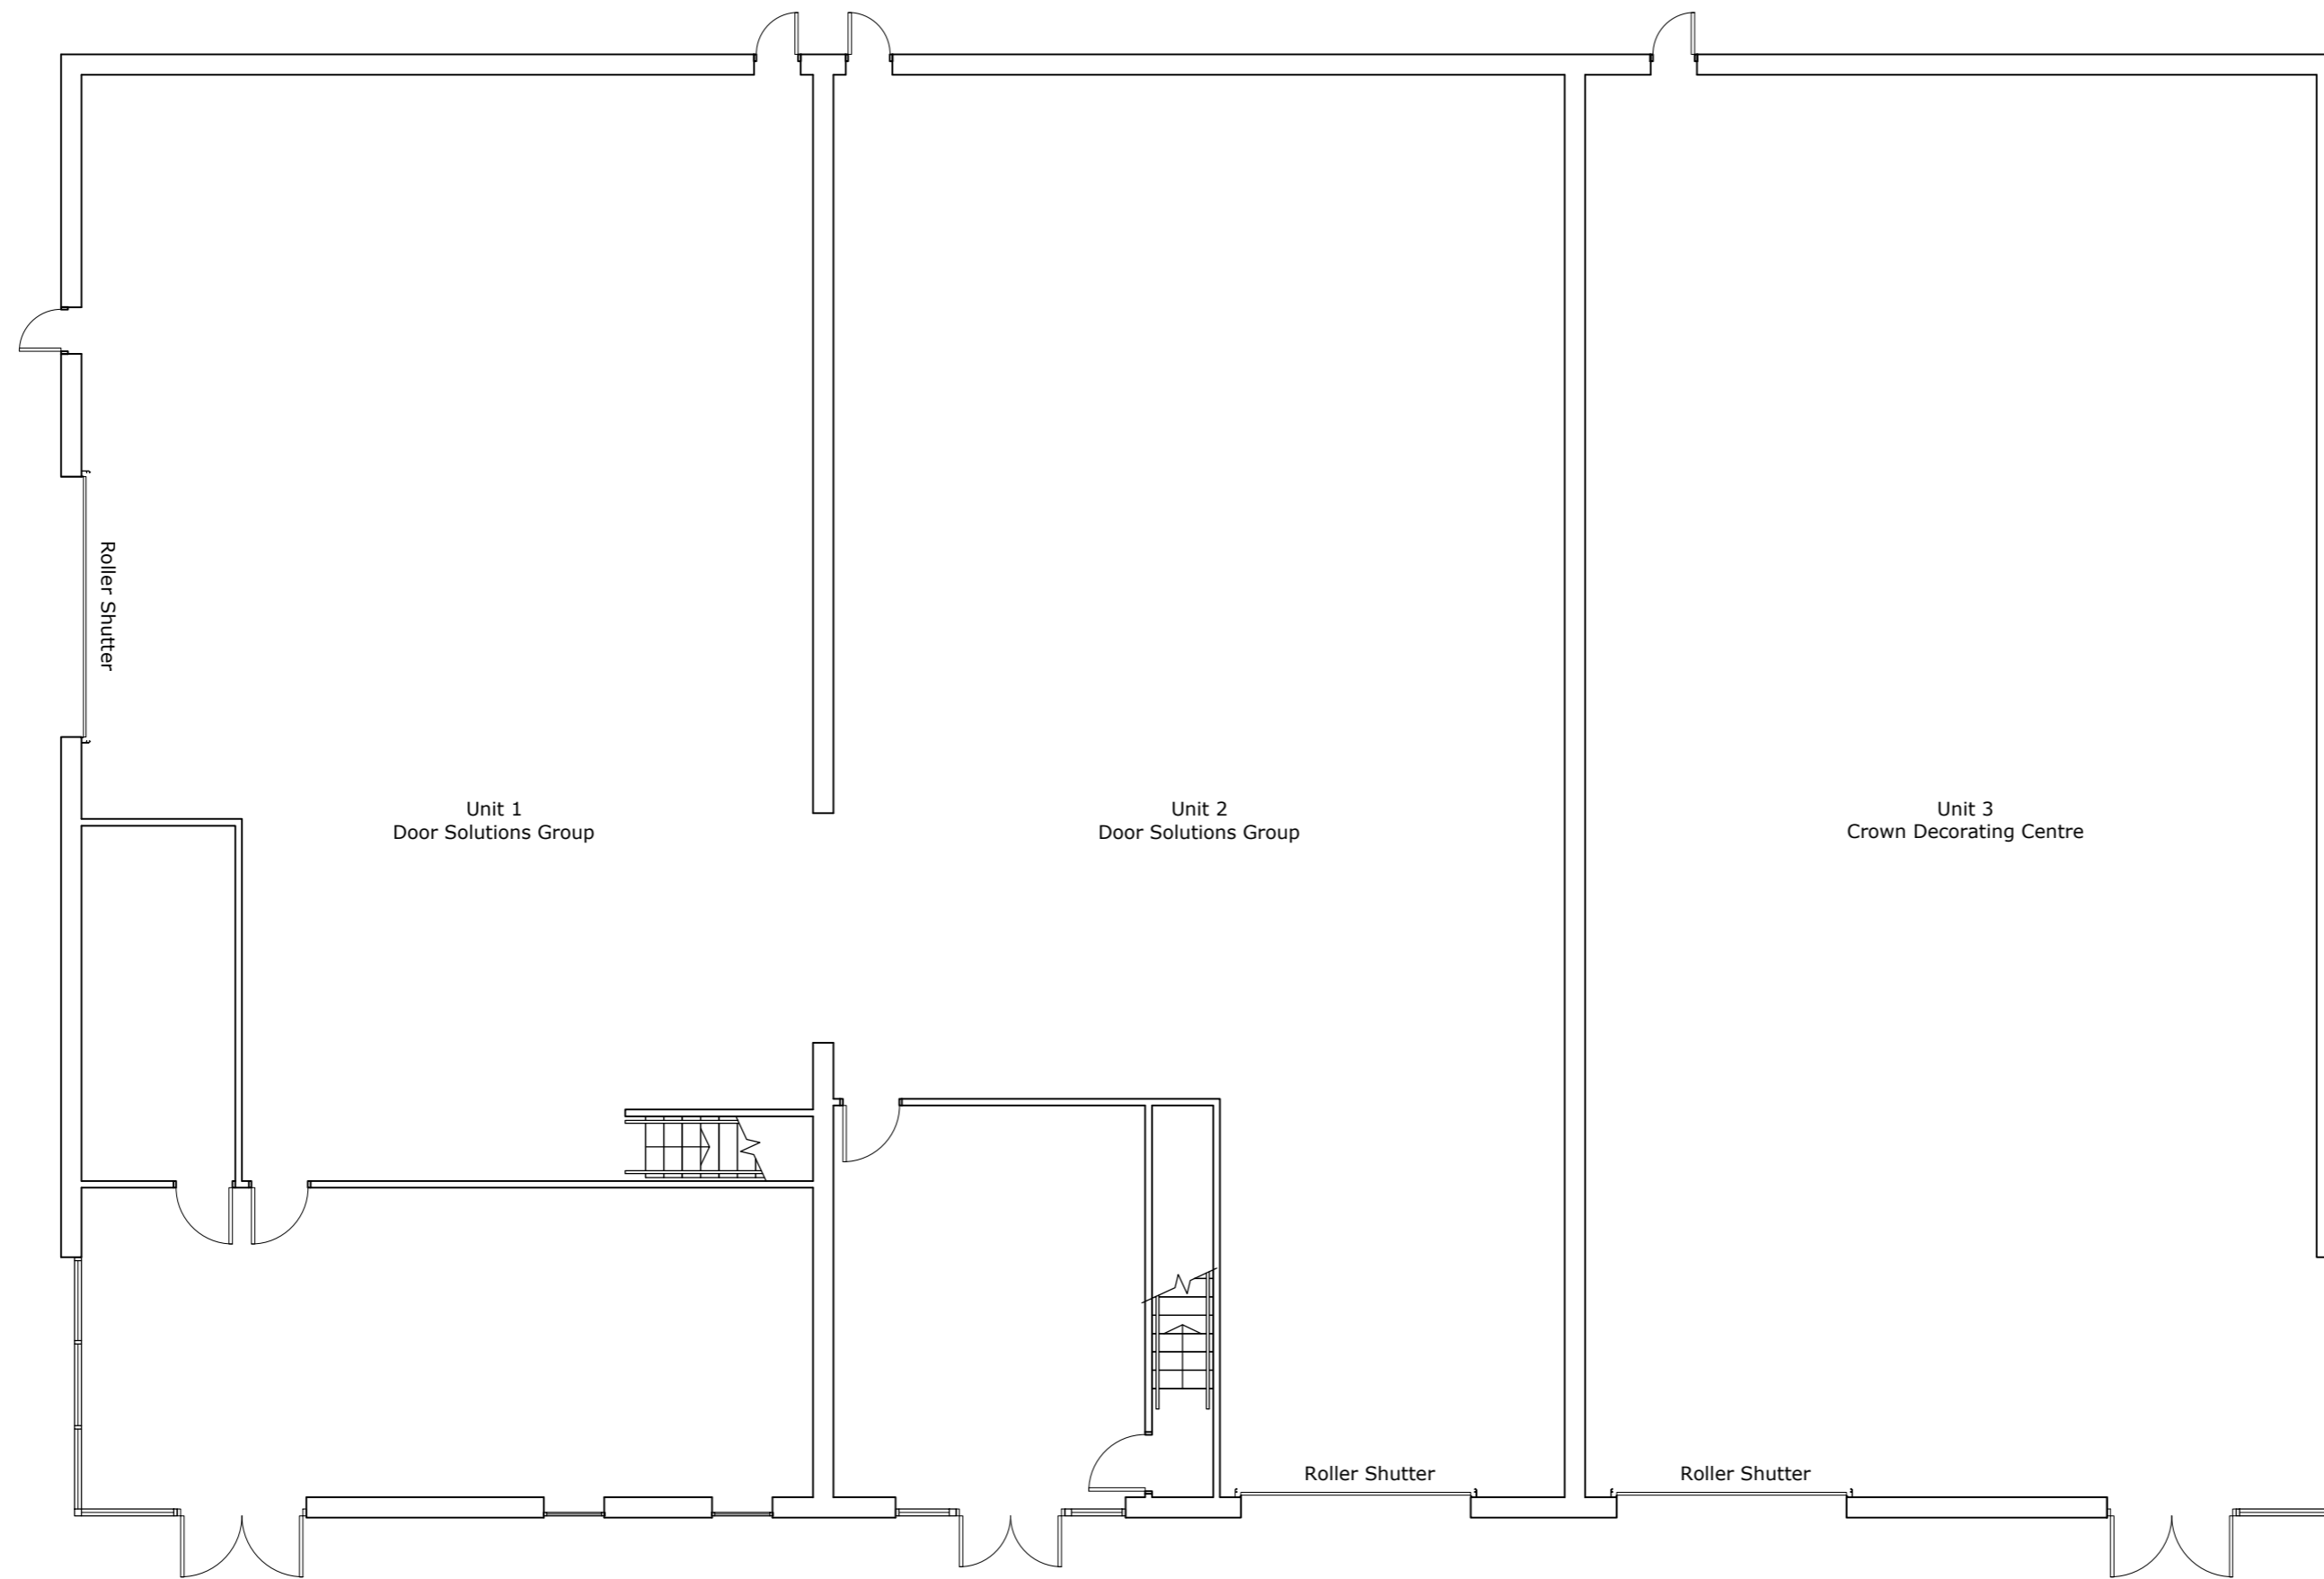

Existing Plan
 Scale 1:100

Rev	Description	Date	By	Chk
P1	Initial Issue	dd/mm/yy	By	Chk

Fulcrum
 2 Sidney Street
 Sheffield S1 4RH

Telephone +44(0)1142761651
 Website www.jeffersonsheard.com



Project
 Door Solutions Group Ltd
 Wortley court, Fall Bank Industrial
 Estate, Barnsley S75 3LS

Drawing
 Existing Plan

Scale 1:100 @ A2	Drawn SW	Date March 24
Drawing Purpose PLANNING SUBMISSION		Status S5
Ref 2435-JSA-XX-XX-DR-A-00003	Rev. P1	
Job No. Origin. Zone Level Type Dis. Number		