

Crown copyright and database rights (2025) OS (100063368)

Title
Site Location Plan

Address
Grange Lane, Barnsley, S71 5AA

Client

Job No.
3107


Issued
07/07/25

Scale
1:1250 @ A3

Key
1. Site Boundary

All information is to be checked on site for accuracy and fit. Only drawings with WD status with the most recent revision are to be used for construction.



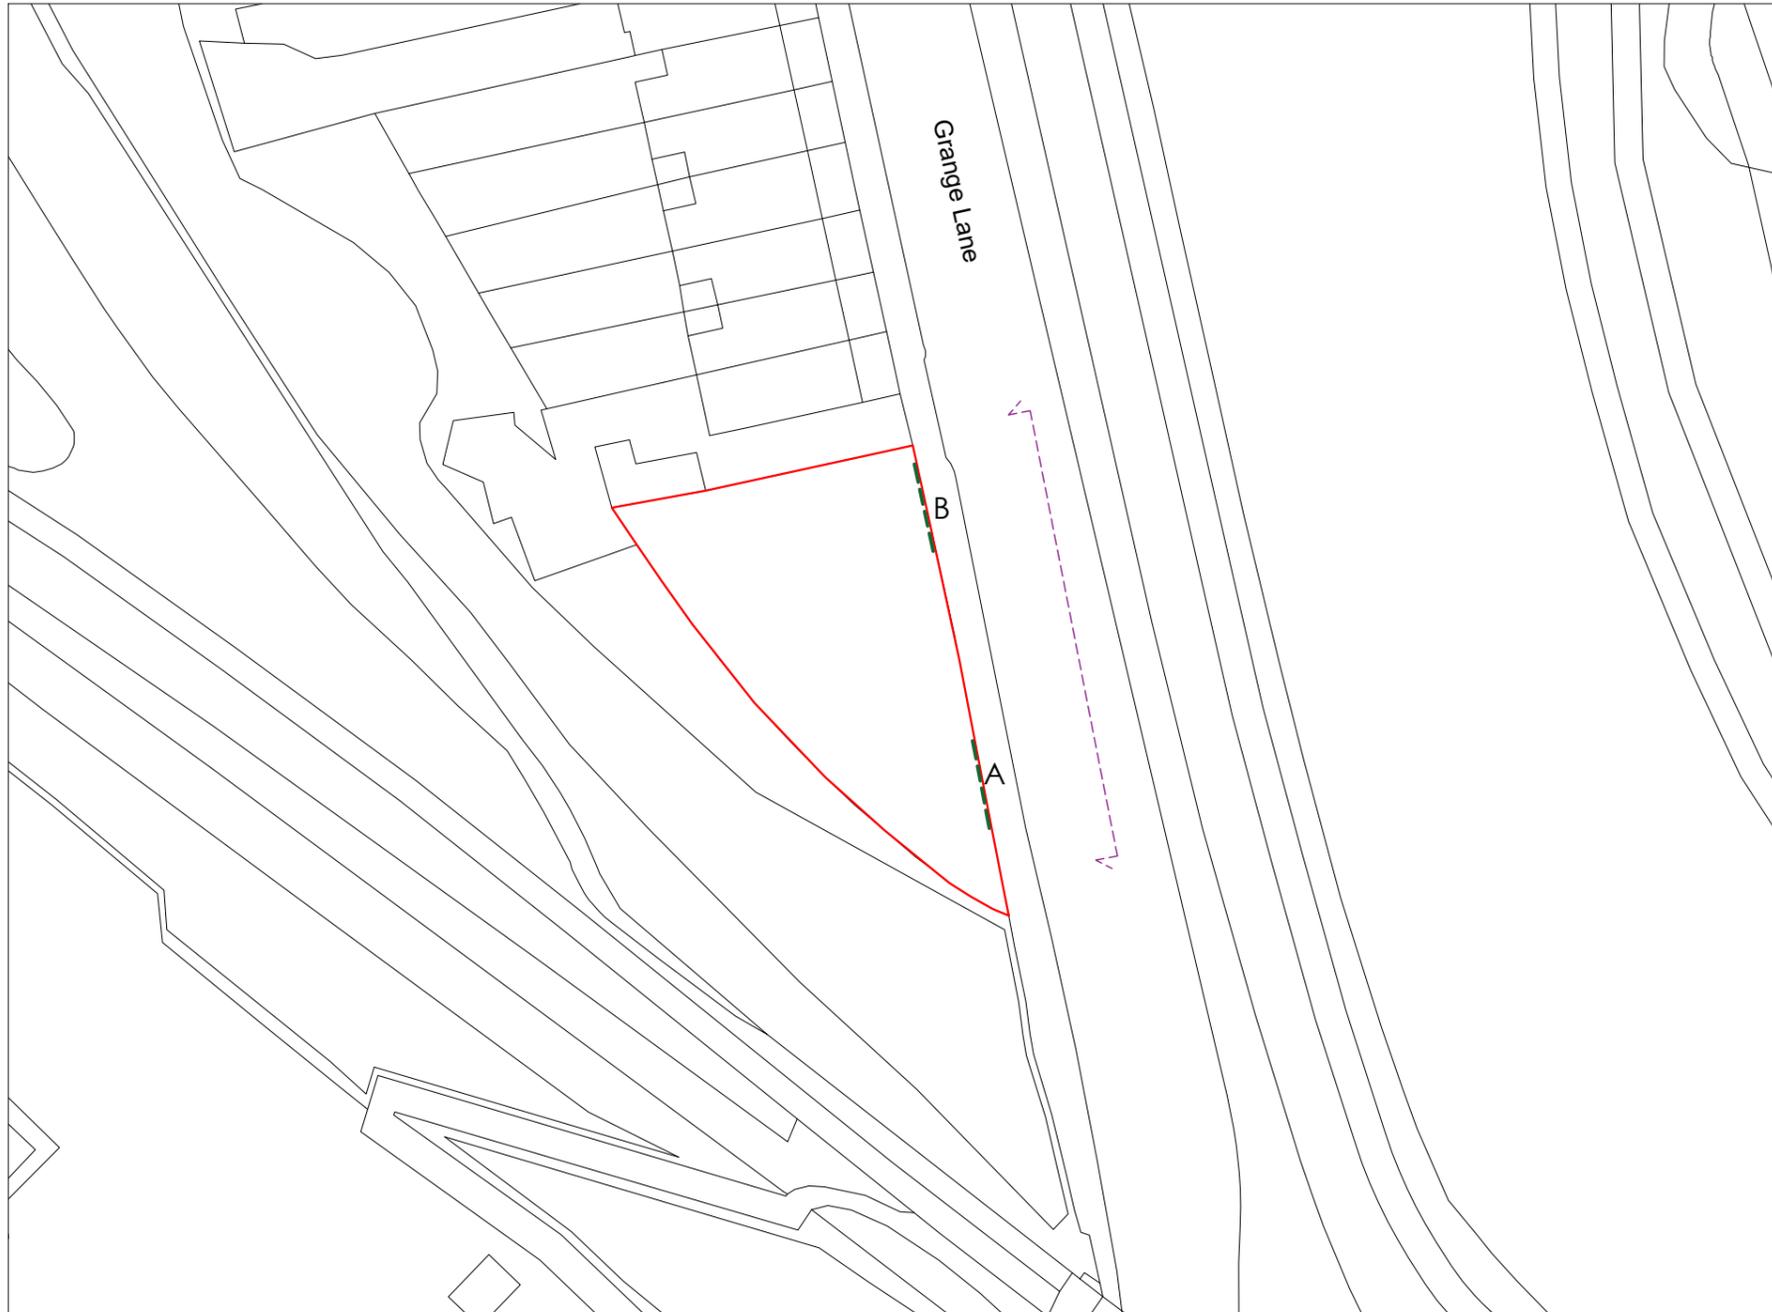

Crown copyright and database rights (2025) OS (100063368)

Title
Existing Site Plan

Address
Grange Lane, Barnsley, S71 5AA

Client

Job No.
3107


Issued
07/07/25

Scale
1:500 @ A3

- Key**
- 1. Site Boundary
 - 2. Existing Advertising Panel to be Removed
 - 3. Elevation Line

All information is to be checked on site for accuracy and fit. Only drawings with WD status with the most recent revision are to be used for construction.

0 20m 40m

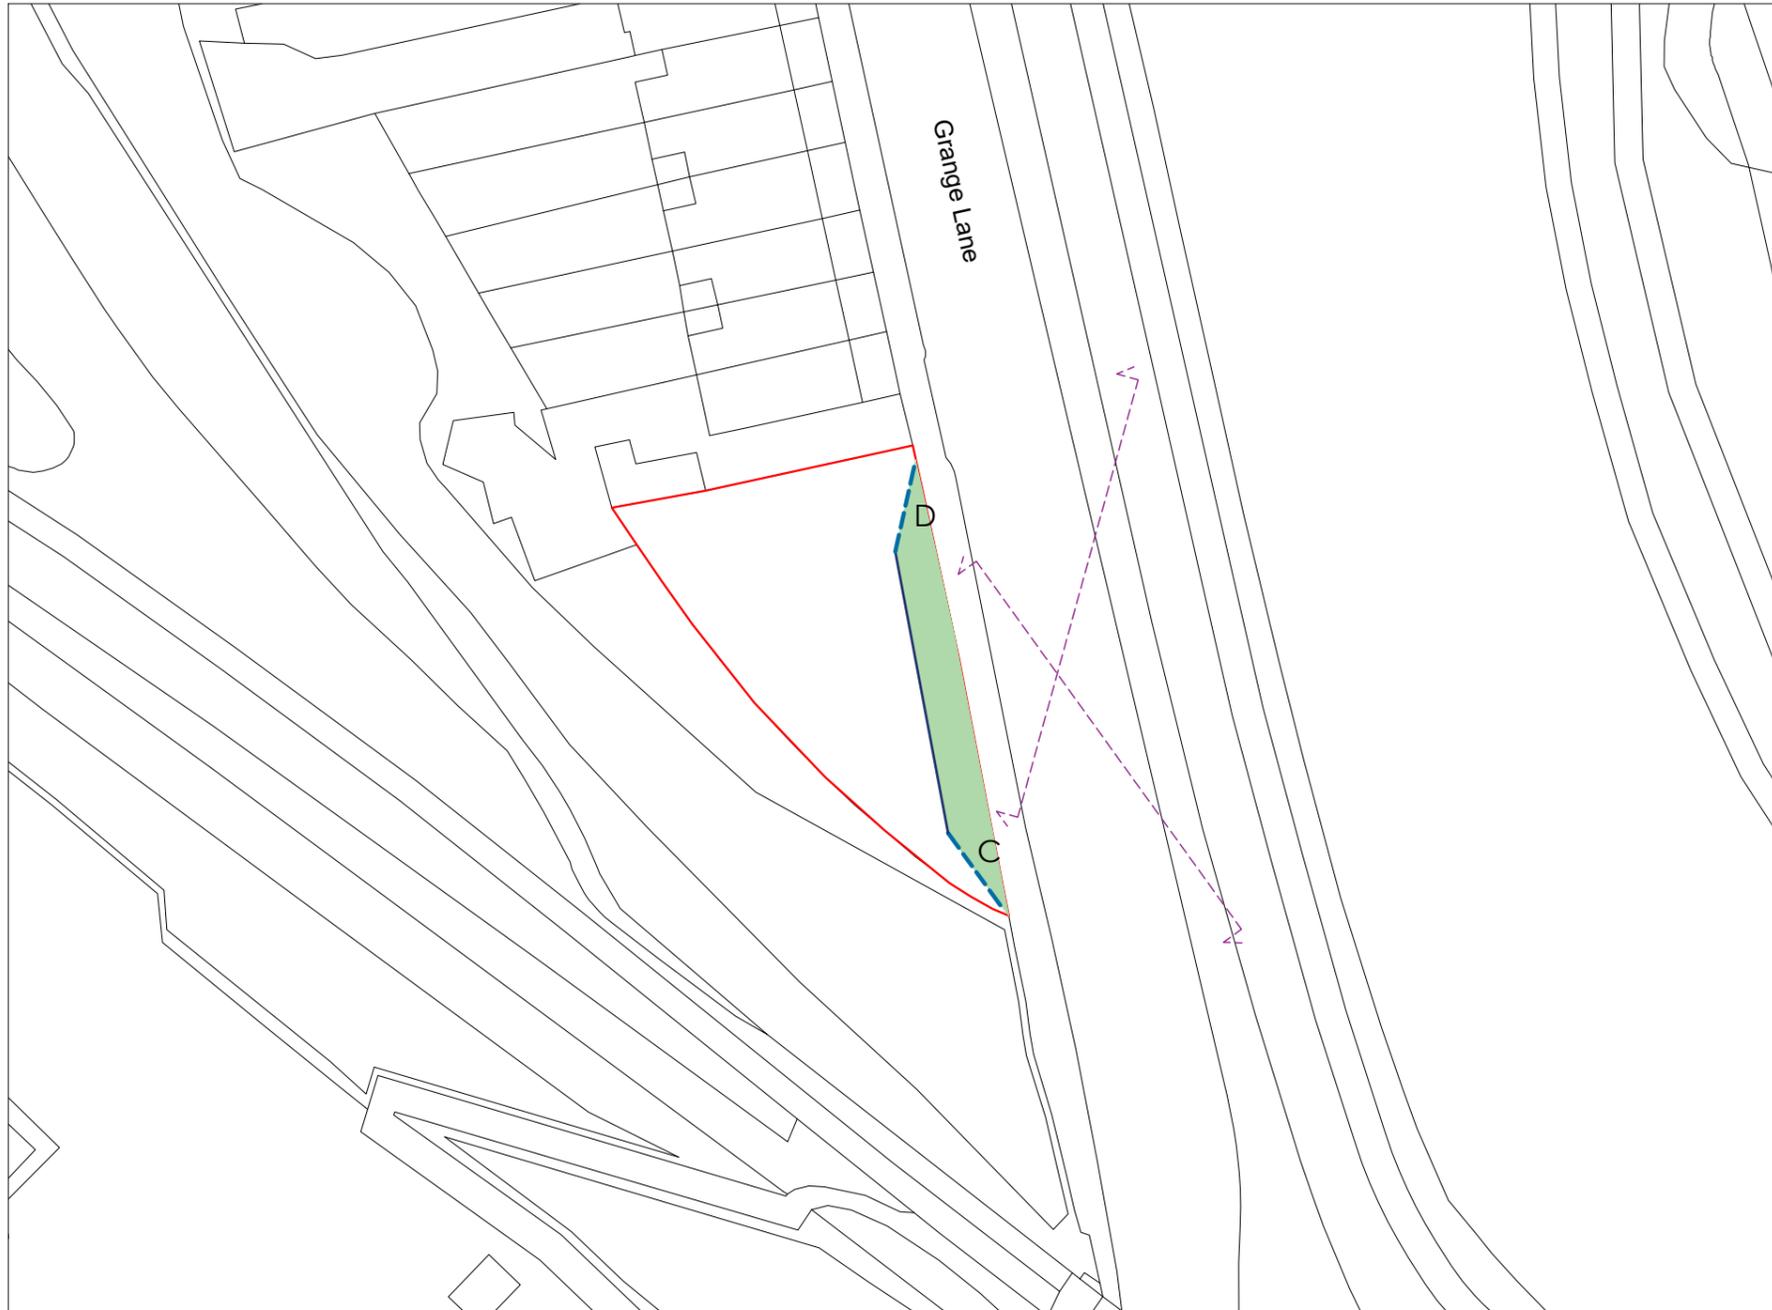

Crown copyright and database rights (2025) OS (100063368)



Title
Proposed Site Plan

Address
Grange Lane, Barnsley, S71 5AA

Client


Job No.
3107

Issued
07/07/25


Scale
1:500 @ A3

- Key**
- 1. Site Boundary
 - 2. Proposed Paper and Paste Panel
 - 3. Elevation Line


All information is to be checked on site for accuracy and fit. Only drawings with WD status with the most recent revision are to be used for construction.

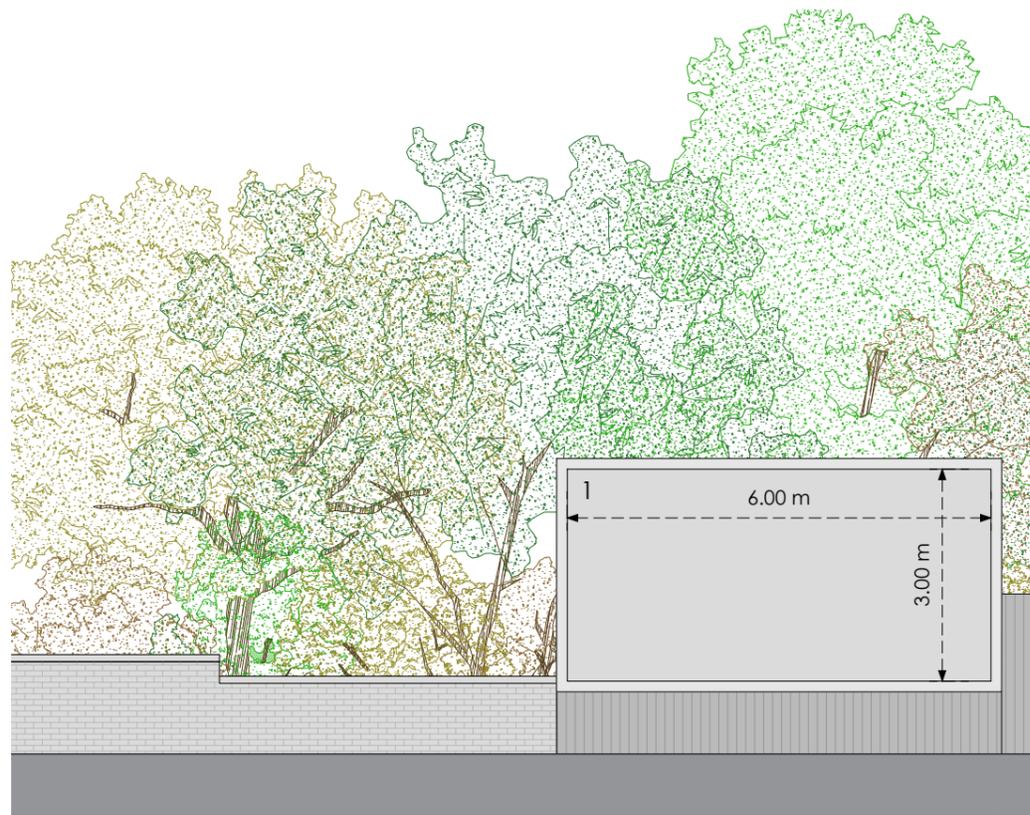

Front Panel A

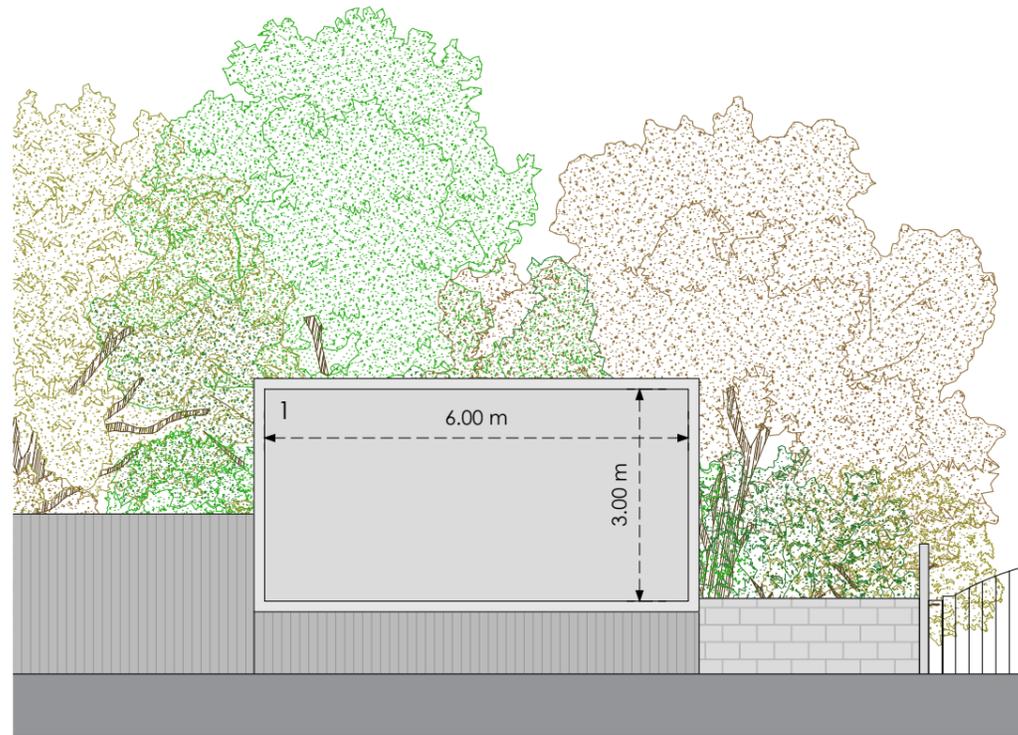

Front Panel B

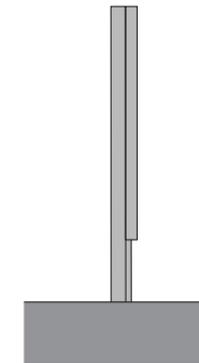


Side Existing



Front Panel C



Front Panel D

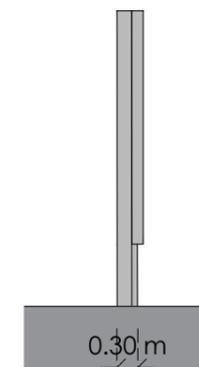

Side Proposed



Title
Existing and Proposed Elevations

Address
Grange Lane, Barnsley, S71 5AA

Client

Job No.
3107

Issued
07/07/25

Scale
1:100 @ A3

- Key**
1. Existing Advertising Panel to be Removed
 2. Proposed Paper and Paste Panel

All information is to be checked on site for accuracy and fit. Only drawings with WD status with the most recent revision are to be used for construction.