




END ELEVATION

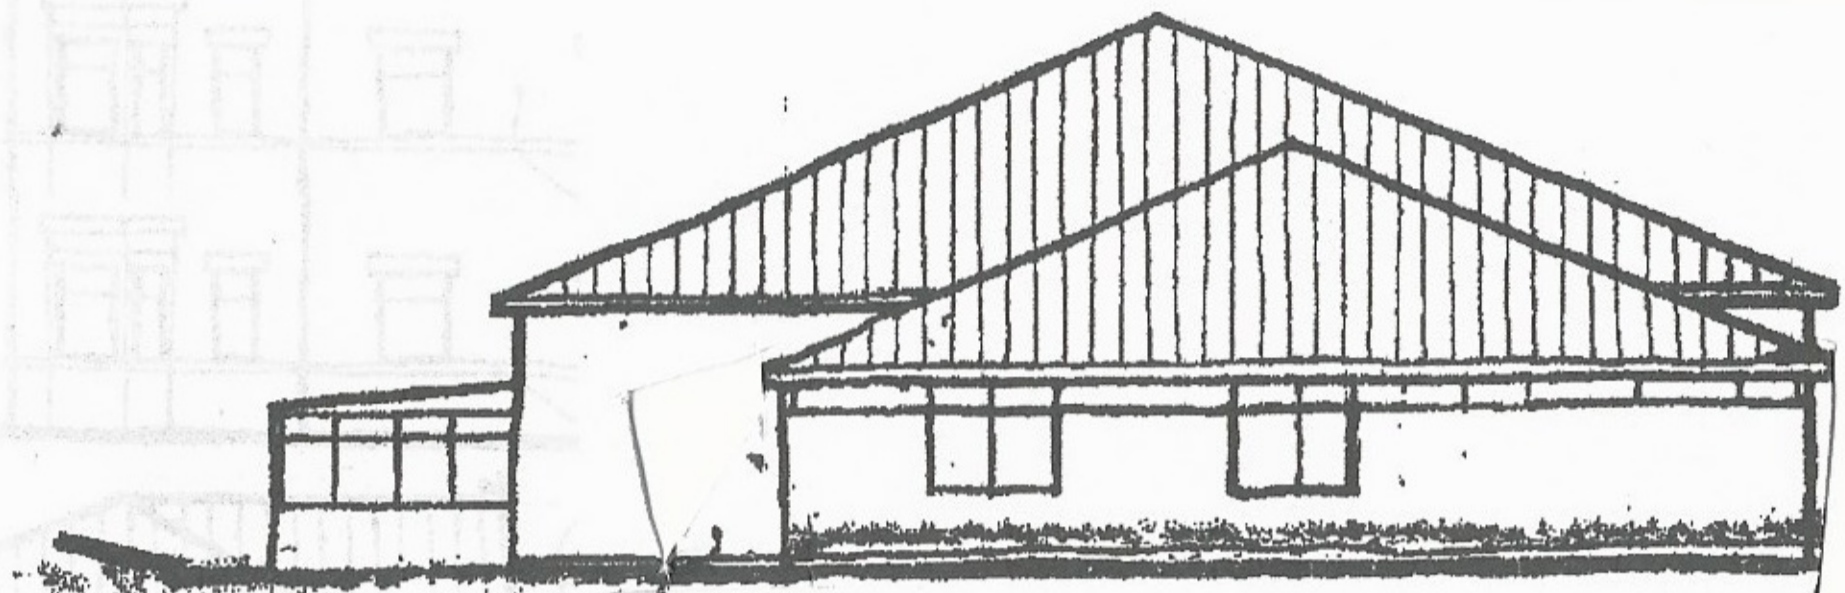

END ELEVATION (EXISTING HOME)

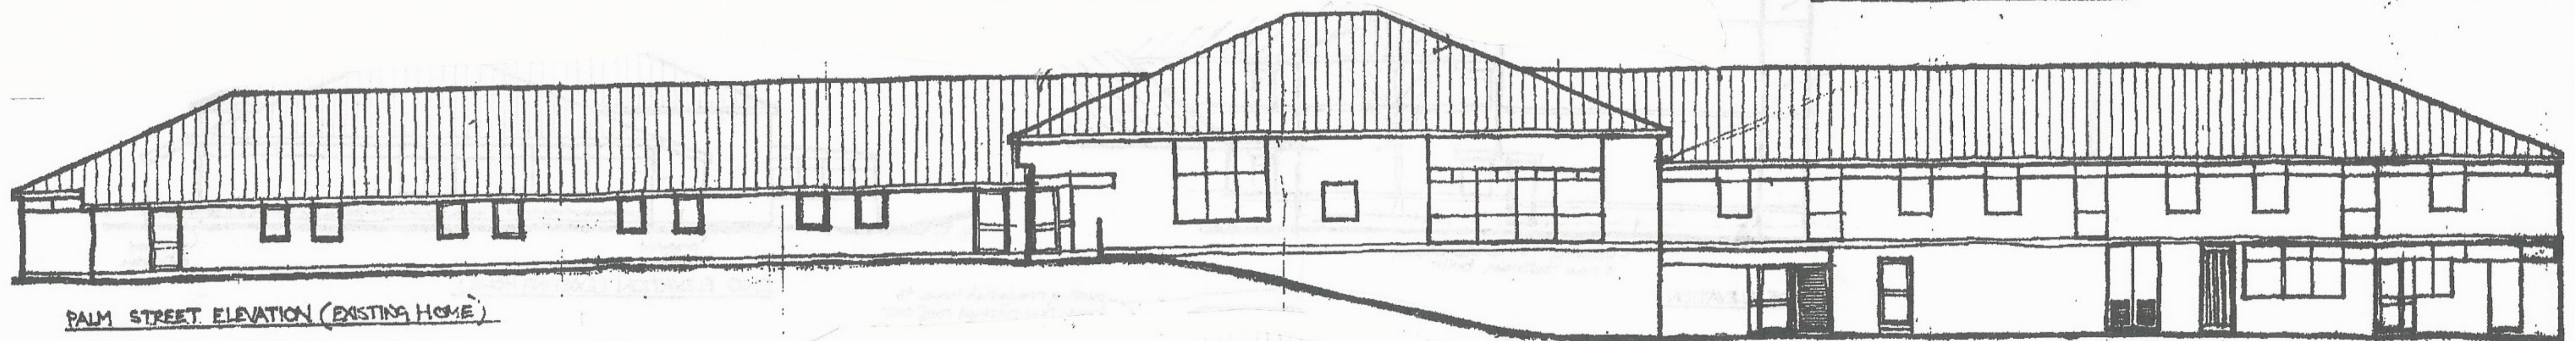

PALM STREET ELEVATION (EXISTING HOME)

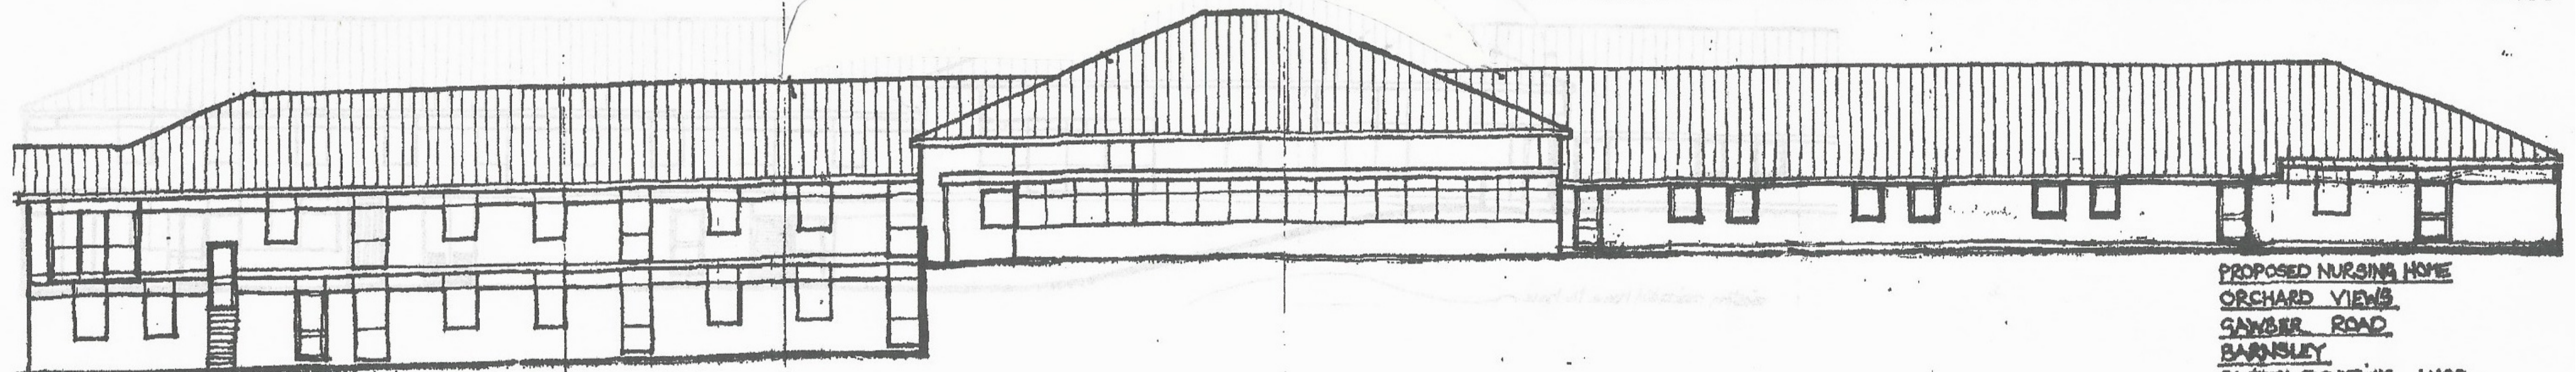

GAWBER ROAD ELEVATION (EXISTING HOME)

PROPOSED NURSING HOME  
ORCHARD VIEWS  
GAWBER ROAD  
BARNISLEY  
SKETCH ELEVATIONS 1/100