

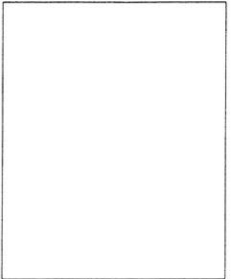


# LOCATION PLAN 1:1250

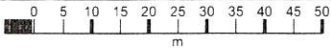

**BLACKWELL'S**  
www.blackwellmapping.co.uk  
TEL: 0113 245 2623  
comments@maps.blackwell.co.uk

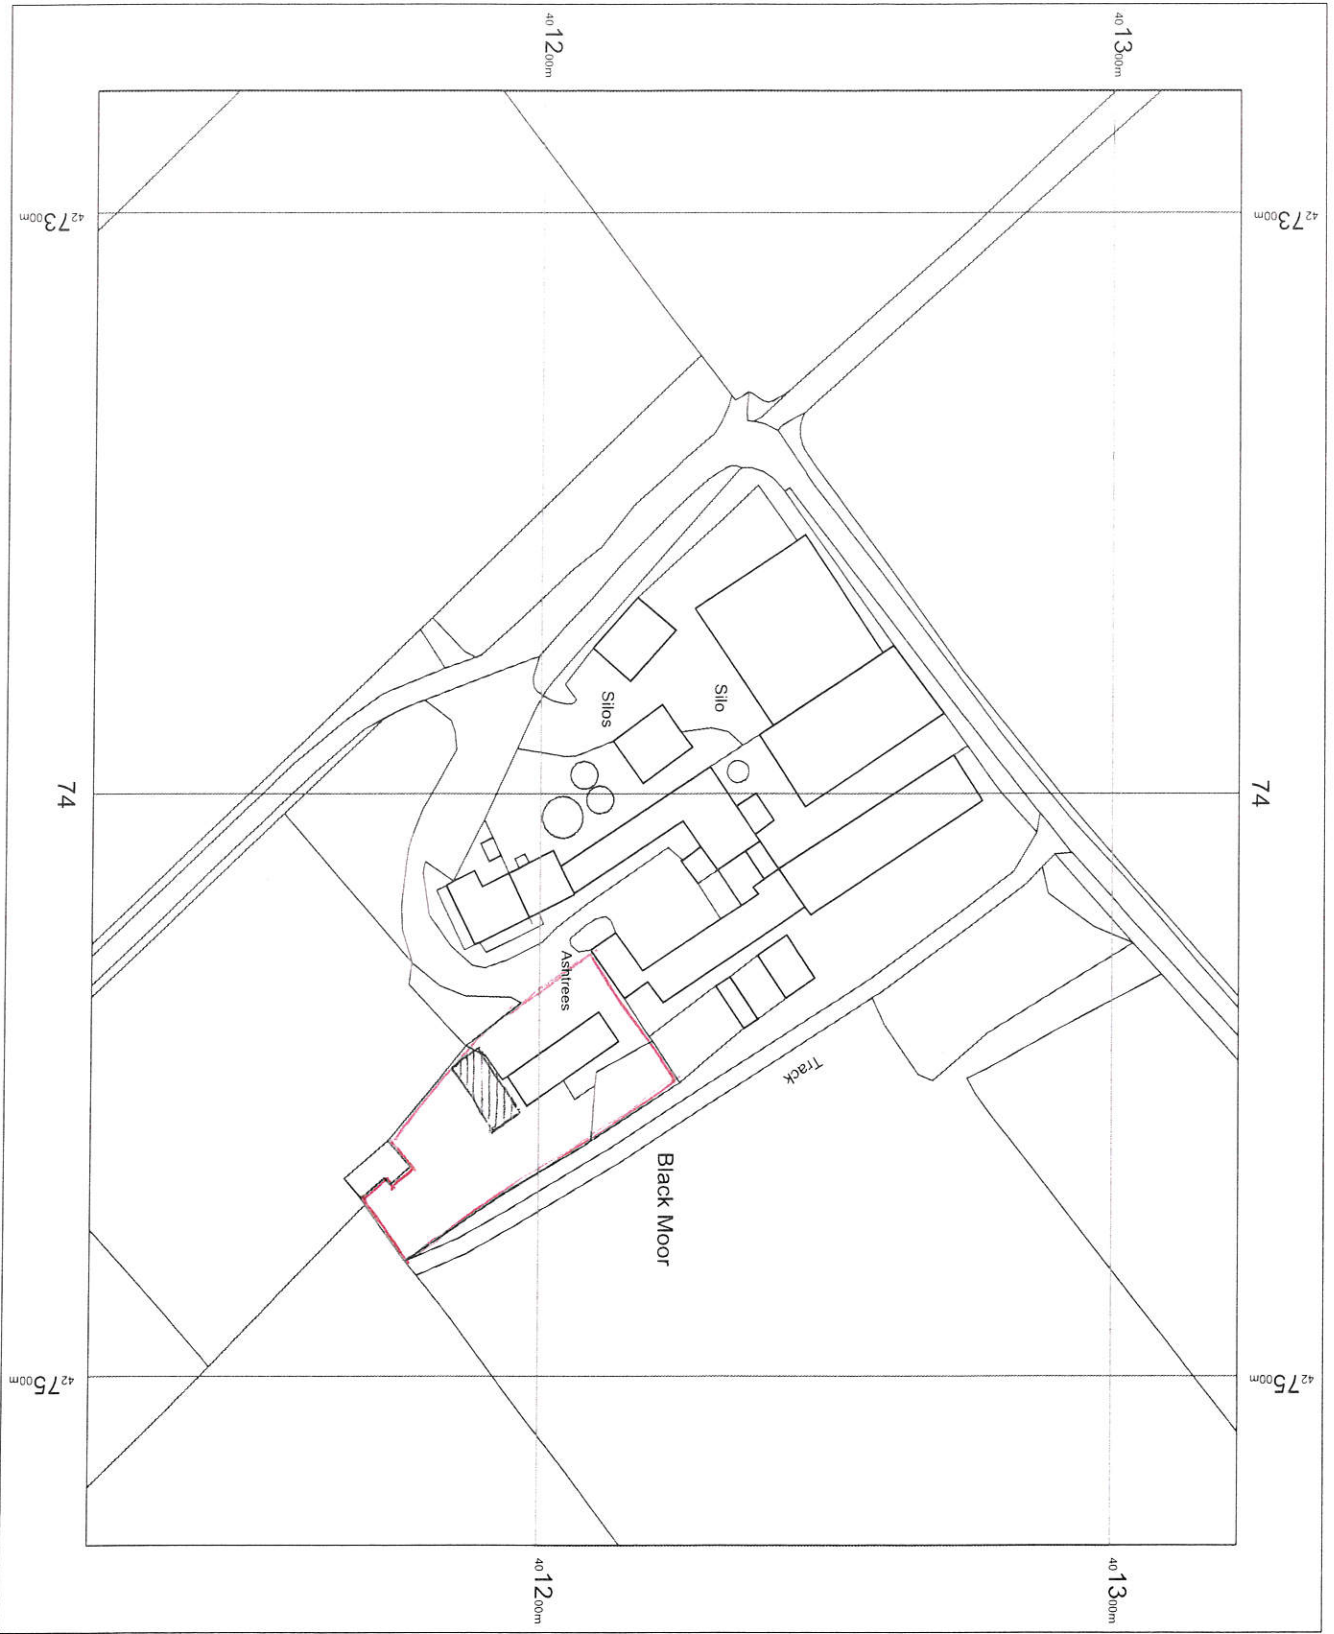

OS MasterMap 1250/2500/10000  
scale  
20 March 2017, ID:  
BW1-00608915  
maps.blackwell.co.uk

1:1250 scale print at A4, Centre:  
427404 E, 401222 N

©Crown Copyright and database  
rights 2016 OS 100019980