


Key
 +000.00 Existing Levels
 +000.00 Proposed Levels



KEY
 TIMBER KNEE RAIL
 LOW LEVEL WALL WITH RAILINGS
 CLOSE BOARDED TIMBER FENCE

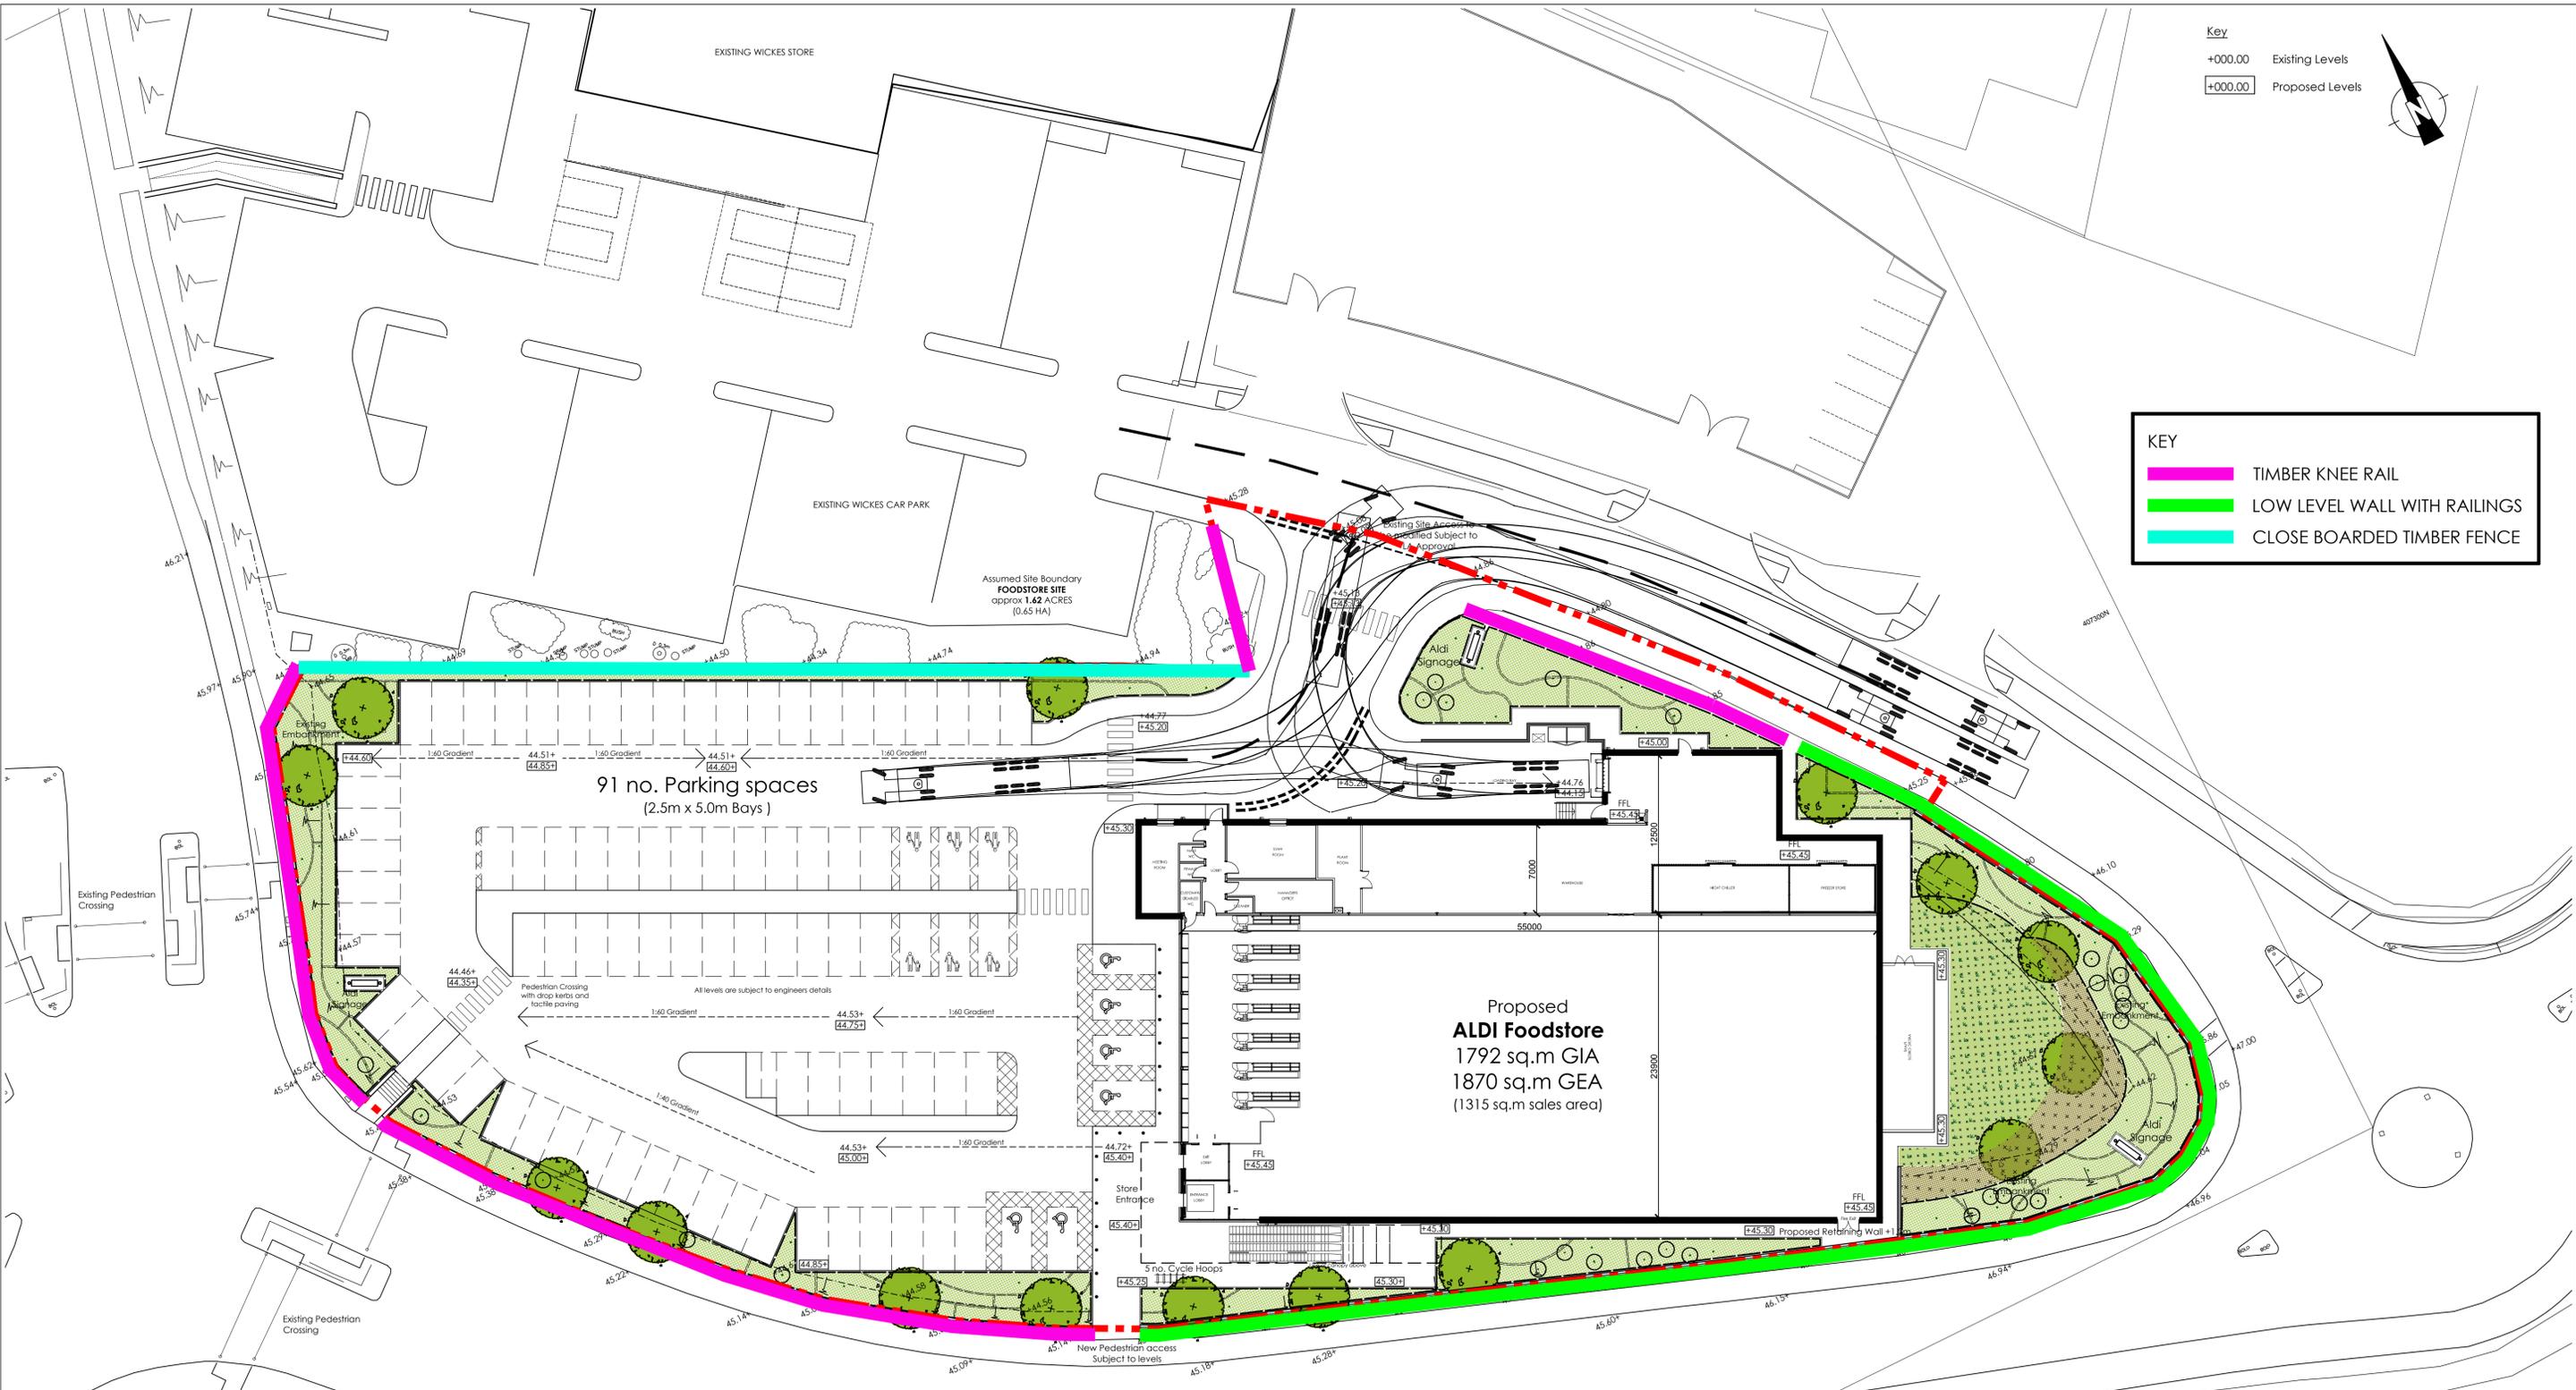

OLD MILL LANE

NOTE:
 ASSUMED BOUNDARY INFORMATION IS BASED ON
 EXISTING FENCE LINE AND SUBJECT TO LEGAL
 CONFIRMATION.

Project Title	Proposed Foodstore Development Old Mill Lane Barnsley	Drawing Title	Proposed Boundary Treatments
Client	Aldi Stores Ltd	Job-Dwg No	1210-001
Status	PLANNING	Rev	-
Scale	1:250	Drawing Size	A1
Date	SEPT 19	Drawn By	WH
		Checked	NJC

- 2 St. Johns North, Wakefield, WF1 3GA t. 01924 291800
- Carvers Warehouse, 77 Dale Street, Manchester, M1 2HG t. 0161 2388555
- The Old Rectory, 79 High Street, Newport Pagnall, MK16 8AB t. 01908 211577
- 101 London Road, Reading, RG1 5BT t. 0118 9507700
- 10 Geese Court, St Christophers Place, London, W1U 1JJ t. 0207 4091215

