

The Harris Group Ltd does not accept liability for any deviation to our drawings or specification. This drawing is copyright and may not be reproduced in whole or part without written authority. Do not scale from this drawing.

**PLANNING DRAWING**  
 This drawing has been prepared for submission to the relevant Local Authority as part of a Planning Application. It is not intended to assist with the pricing of any elements.


For Structural details refer to the Structural & Civil Engineers detailed design drawings & specifications.

For M&E information, refer to the M&E Engineers and sub contractor's design drawings & specifications.

For Health & Safety information, refer to the Designers Risk Assessments. This drawing is copyright and may not be reproduced in whole or part without written authority.

**Drawing Revisions**

Rev	Date	Description	Drawn	CHK'd By
P01	23.10.24	Updated inline with Comments	NBB	JMR
P02	08.11.24	Elevations updated to reflect LVIA discussions	NBB	JMR

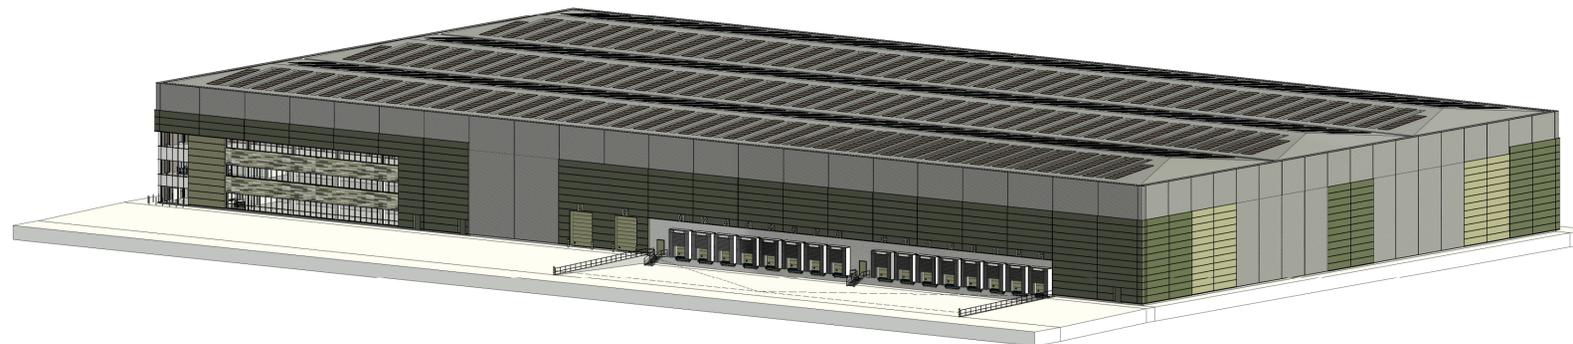

Architecture  
 Masterplanning  
 Interior Design

**THE HARRIS PARTNERSHIP**

www.harrispartnership.com

Wakefield Manchester Milton Keynes Reading London Harrogate

Client  
 Harworth Estates Investments Limited  
**Harworth**

Project Title  
**PROPOSED PLOT 7 DEVELOPMENT**  
 Dearne Valley Parkway  
 Rockingham  
 Barnsley

Drawing Title  
**Unit 7 3D Views (First Phase Build)**

Drawn	Checked	Scale	#A1	BIM Status	Date
NBB	JMR				10/24

Drawing Status	Rev.	THP Project No
PLANNING	P02	12006-5

Project No.	Originator	Volume	Level	Type	Role	Number
12006-5	-THP	-XX	-XX-	DR-	A-	10 24

PHASE 1