


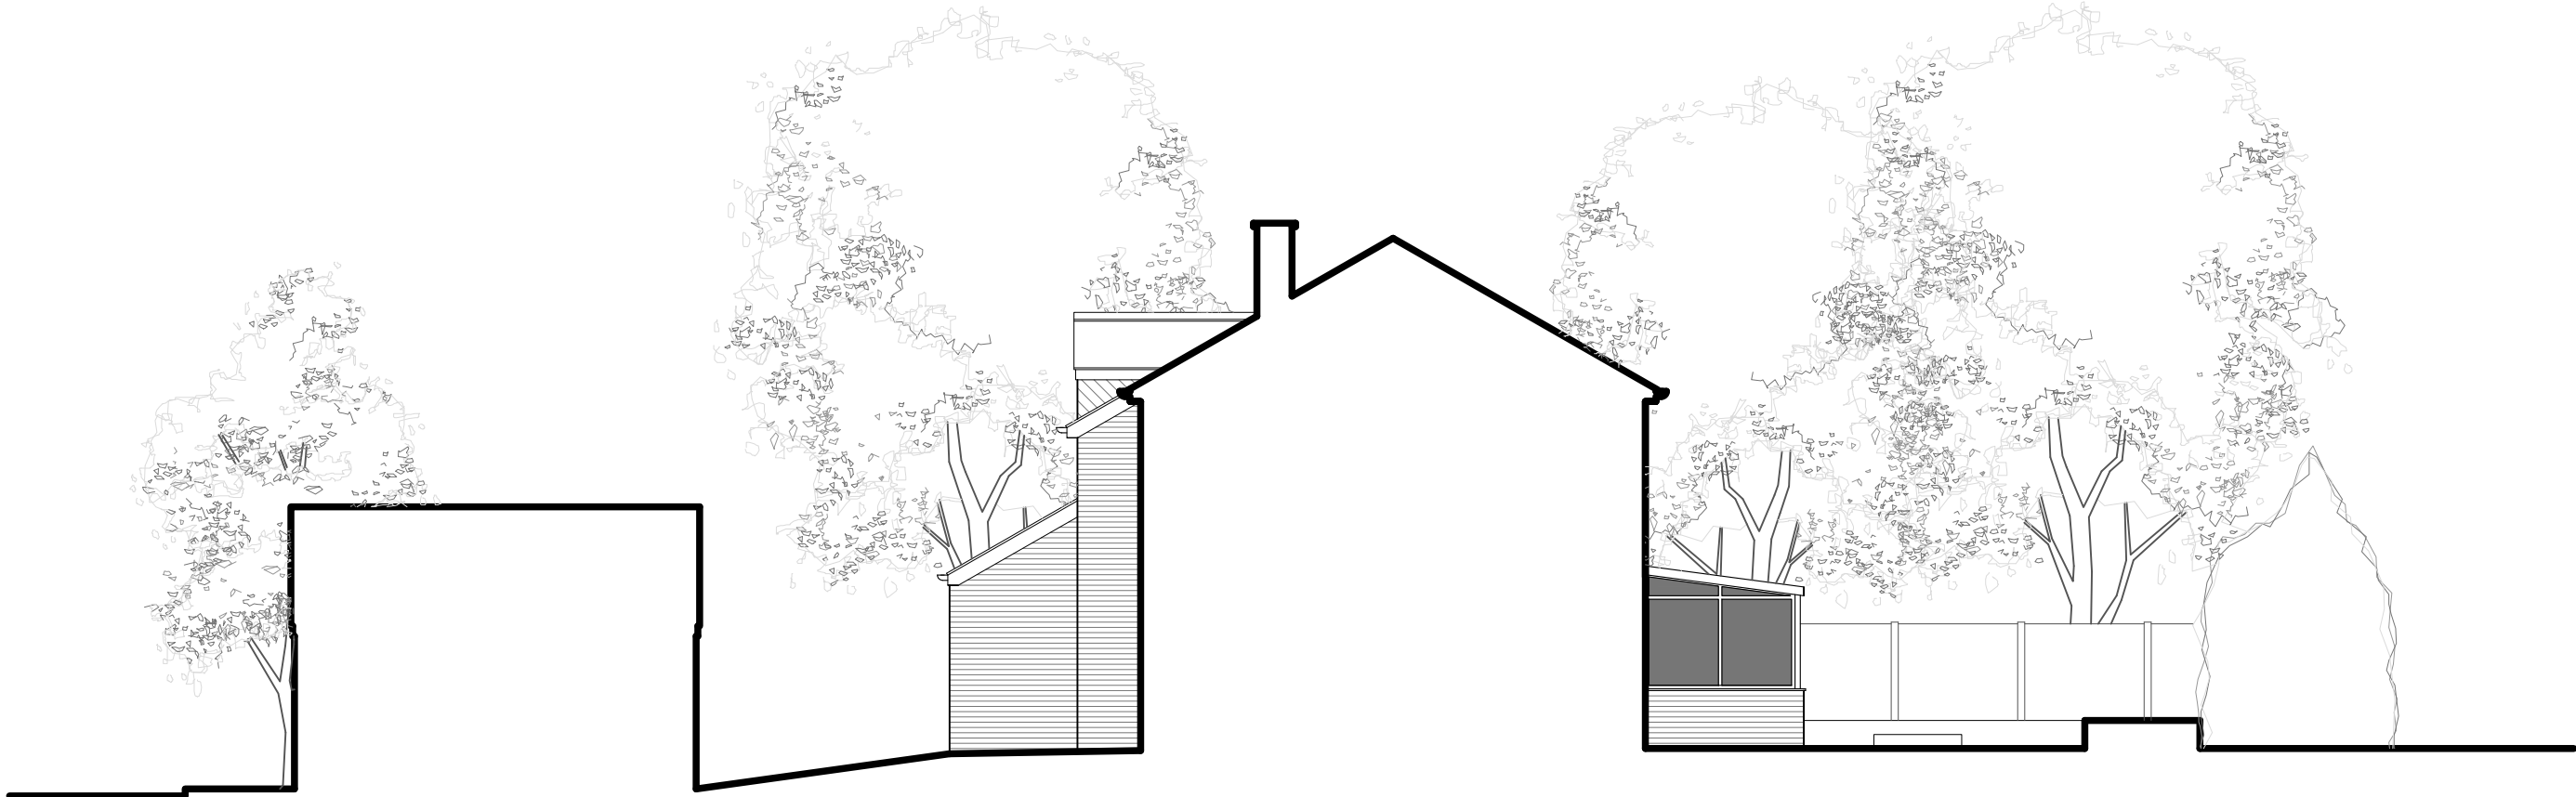

North West Facing Elevation As Existing

Scale 1:100@A3



South West Facing Elevation As Existing

Scale 1:100@A3

MATERIALS

- Walls - fair faced brickwork
- Roof - concrete interlocking tiles
- Rainwater goods - plastic half round gutters and downpipes
- Windows - uPVC double glazed openable casement windows
- Doors - uPVC double glazed doors

ISSUED FOR PLANNING

REVISION	DATE	DRAWN	CHECKED	DESCRIPTION	SCALE	DATE	REVISION
CLIENT	MR & MRS MORLEY				1:100@A3	SEP 2024	
PROJECT	4 QUEENS GARDENS, HOYLAND	DRAWN	ML	CHECKED			
DRAWING TITLE	ELEVATIONS AS EXISTING	JOB NUMBER	240903	DRAWING NO.	106		
	SHEET 2 OF 2						

TIMEARCHITECTS

Creative Conservation - Inspiring Design. Time Architects 226-228 Holme Lane, Sheffield, S64JZ
Registered Company Number in England and Wales: 8033383, Director: Michael Leigh
W. www.timearchitects.co.uk E. info@timearchitects.co.uk T. 0114 430 0114
© all rights reserved, report all discrepancies, do not scale from drawing, check dimensions on site