


North Facing Elevation As Existing

Scale 1:100@A3

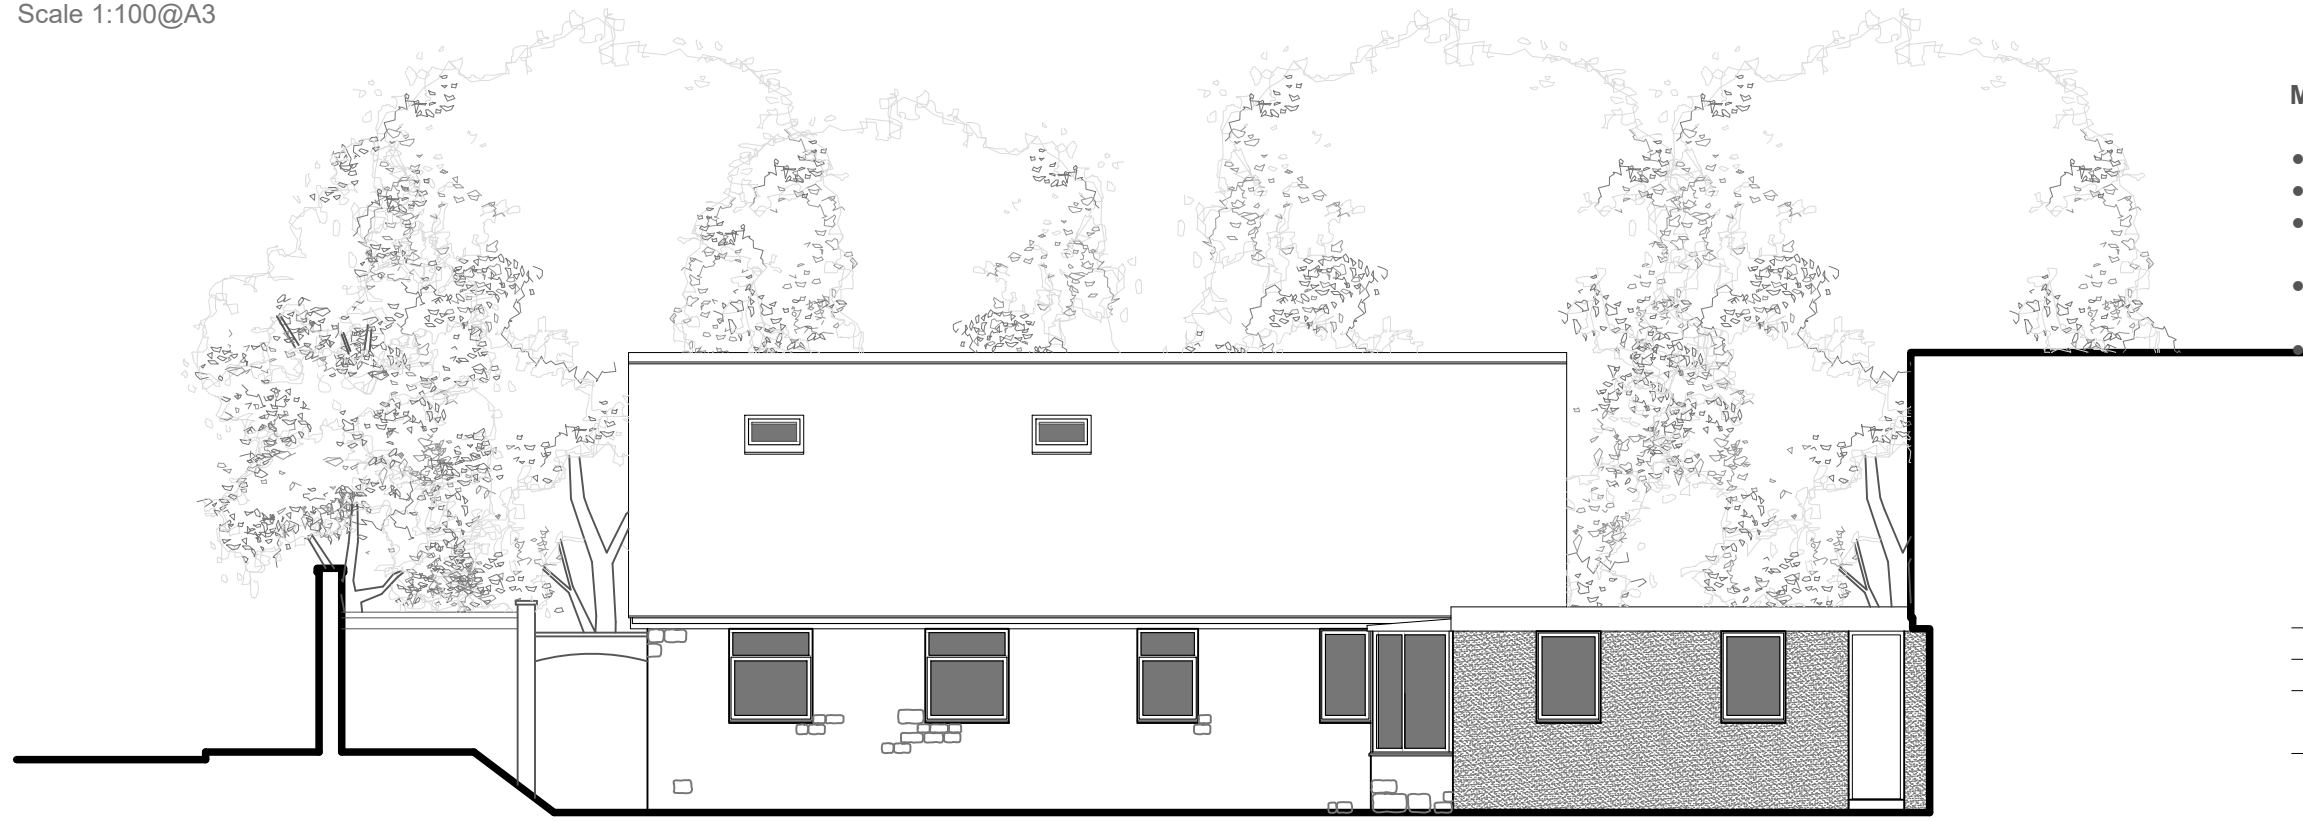

West Facing Elevation As Existing

Scale 1:100@A3

MATERIALS

- Walls - fair faced brickwork
- Roof - natural slate
- Rainwater goods - plastic box profile gutters and downpipes
- Windows - uPVC double glazed openable casement windows
- Doors - uPVC dougle glazed doors

ISSUED FOR PLANNING

REVISION	DATE	DRAWN	CHECKED	DESCRIPTION	SCALE	DATE
CLIENT	MR KEVIN HOPE				1:100@A3	DEC 2024
PROJECT	BENVENUTO, THE AVENUE, WORTLEY				DRAWN ML	CHECKED
DRAWING TITLE	ELEVATIONS AS EXISTING				JOB NUMBER	DRAWING NO. REVISION
	SHEET 2 OF 2				241203	106

TIMEARCHITECTS

Creative Conservation - Inspiring Design. Time Architects 226-228 Holme Lane, Sheffield, S64JZ
 Registered Company Number in England and Wales: 8033383, Director: Michael Leigh
 W. www.timearchitects.co.uk E. info@timearchitects.co.uk T. 0114 430 0114
 © all rights reserved, report all discrepancies, do not scale from drawing, check dimensions on site