



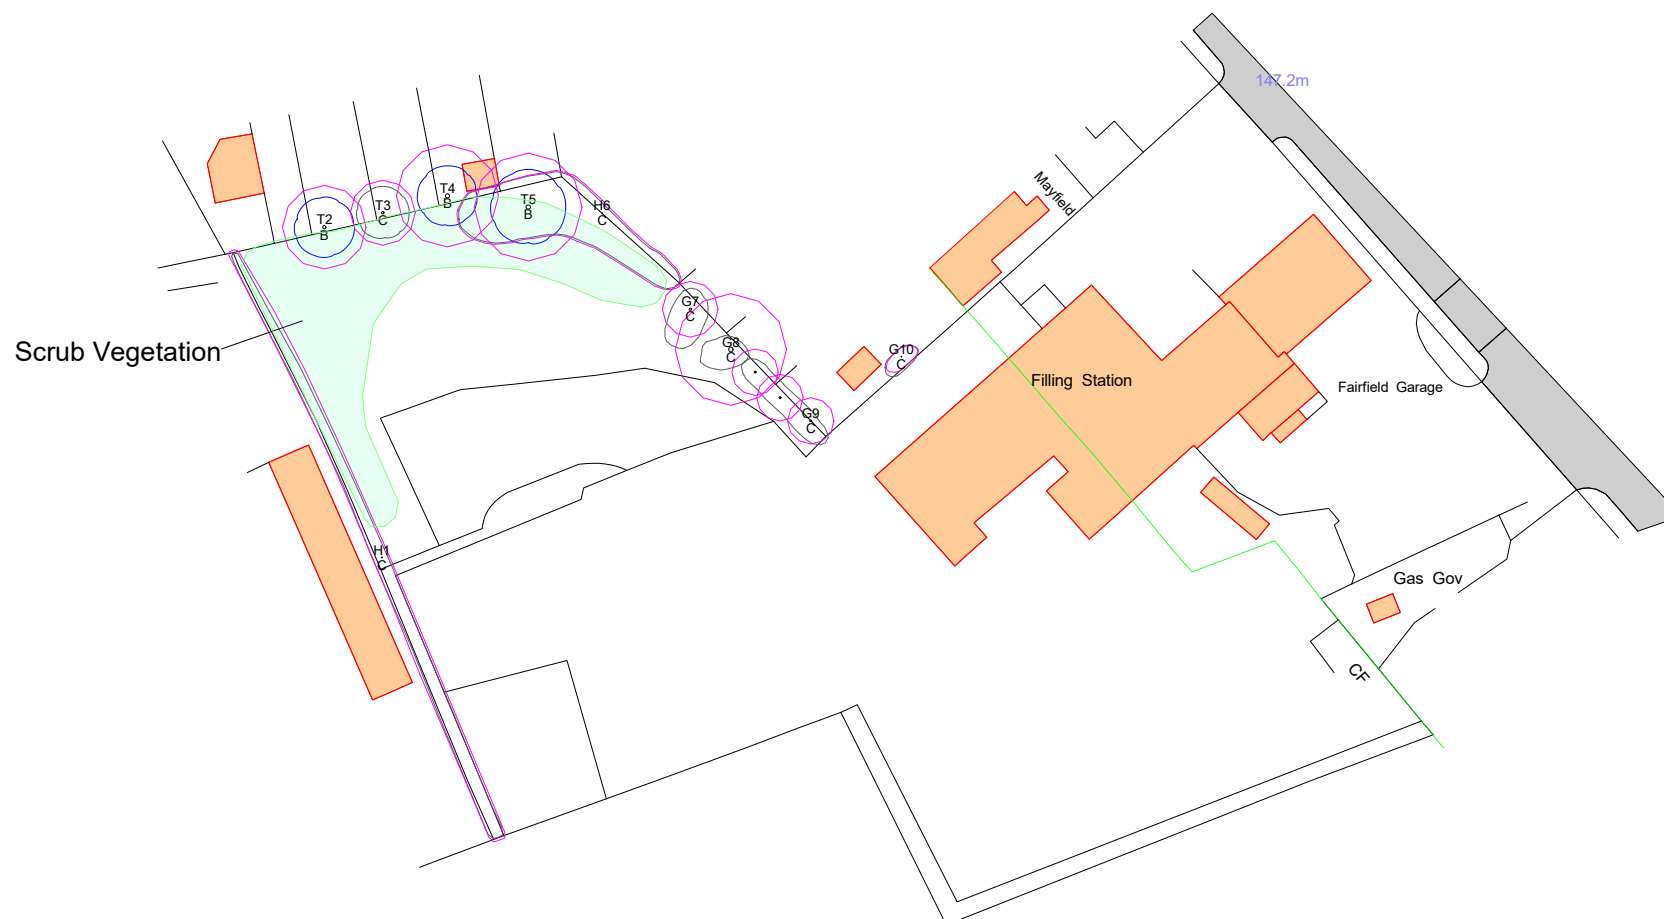

Legend

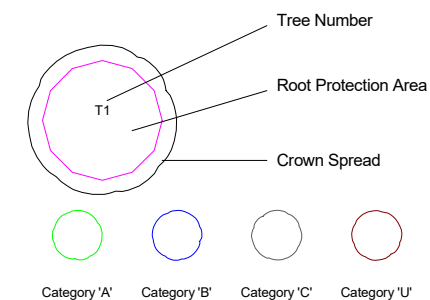

Tree Constraints Plan

D H Armitage Transport Ltd, Sheffield Road

SCALE :
1 : 1000 @ A3

DATE :
26/05/2023

MAP FILENAME : 1730-1



Tree Care Consultancy Ltd, Clifton Villa, 37 Hall Cliffe Road
Horbury, Wakefield, West Yorkshire, WF4 6BY
Phone: 01924 270619, Email: info@treecareconsultancy.co.uk