



1) This drawing and the design and details depicted thereon are the copyright of Peter Dimberline Chartered Architect.  
2) All dimensions on this drawing are to be checked by the Contractor and any discrepancies are to be reported to the Architect.  
3) Do not scale critical dimensions off this drawing.  
4) Contractor to ensure that all Health & Safety requirements (CDM Regulations) in relation to this project will be complied with.




High Hoyland Lane 'street-scene', showing relationship with existing dwellings at 1:200

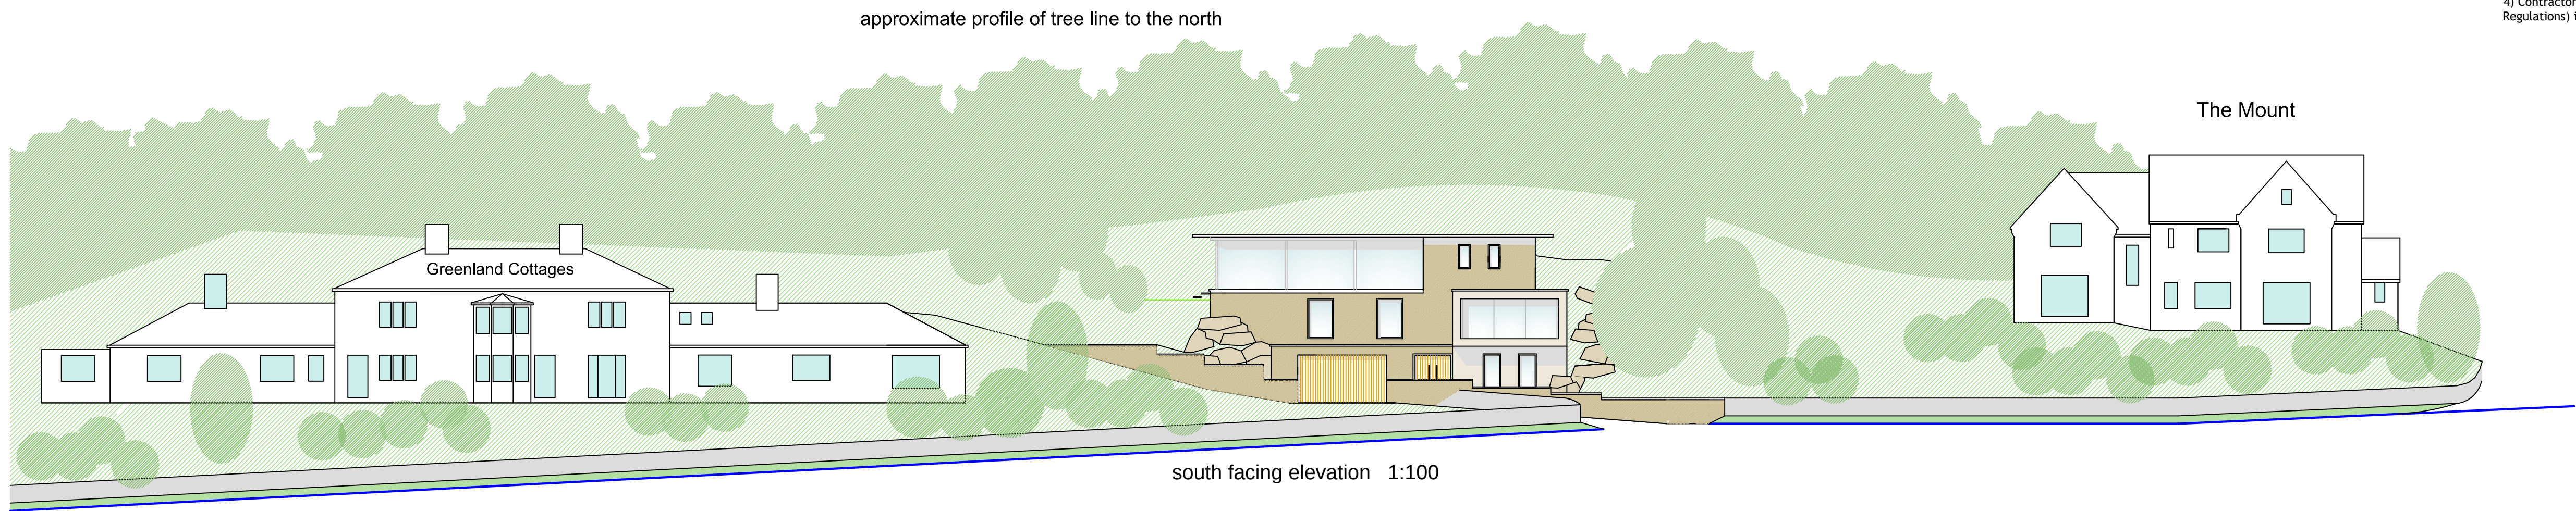


south facing elevation 1:100

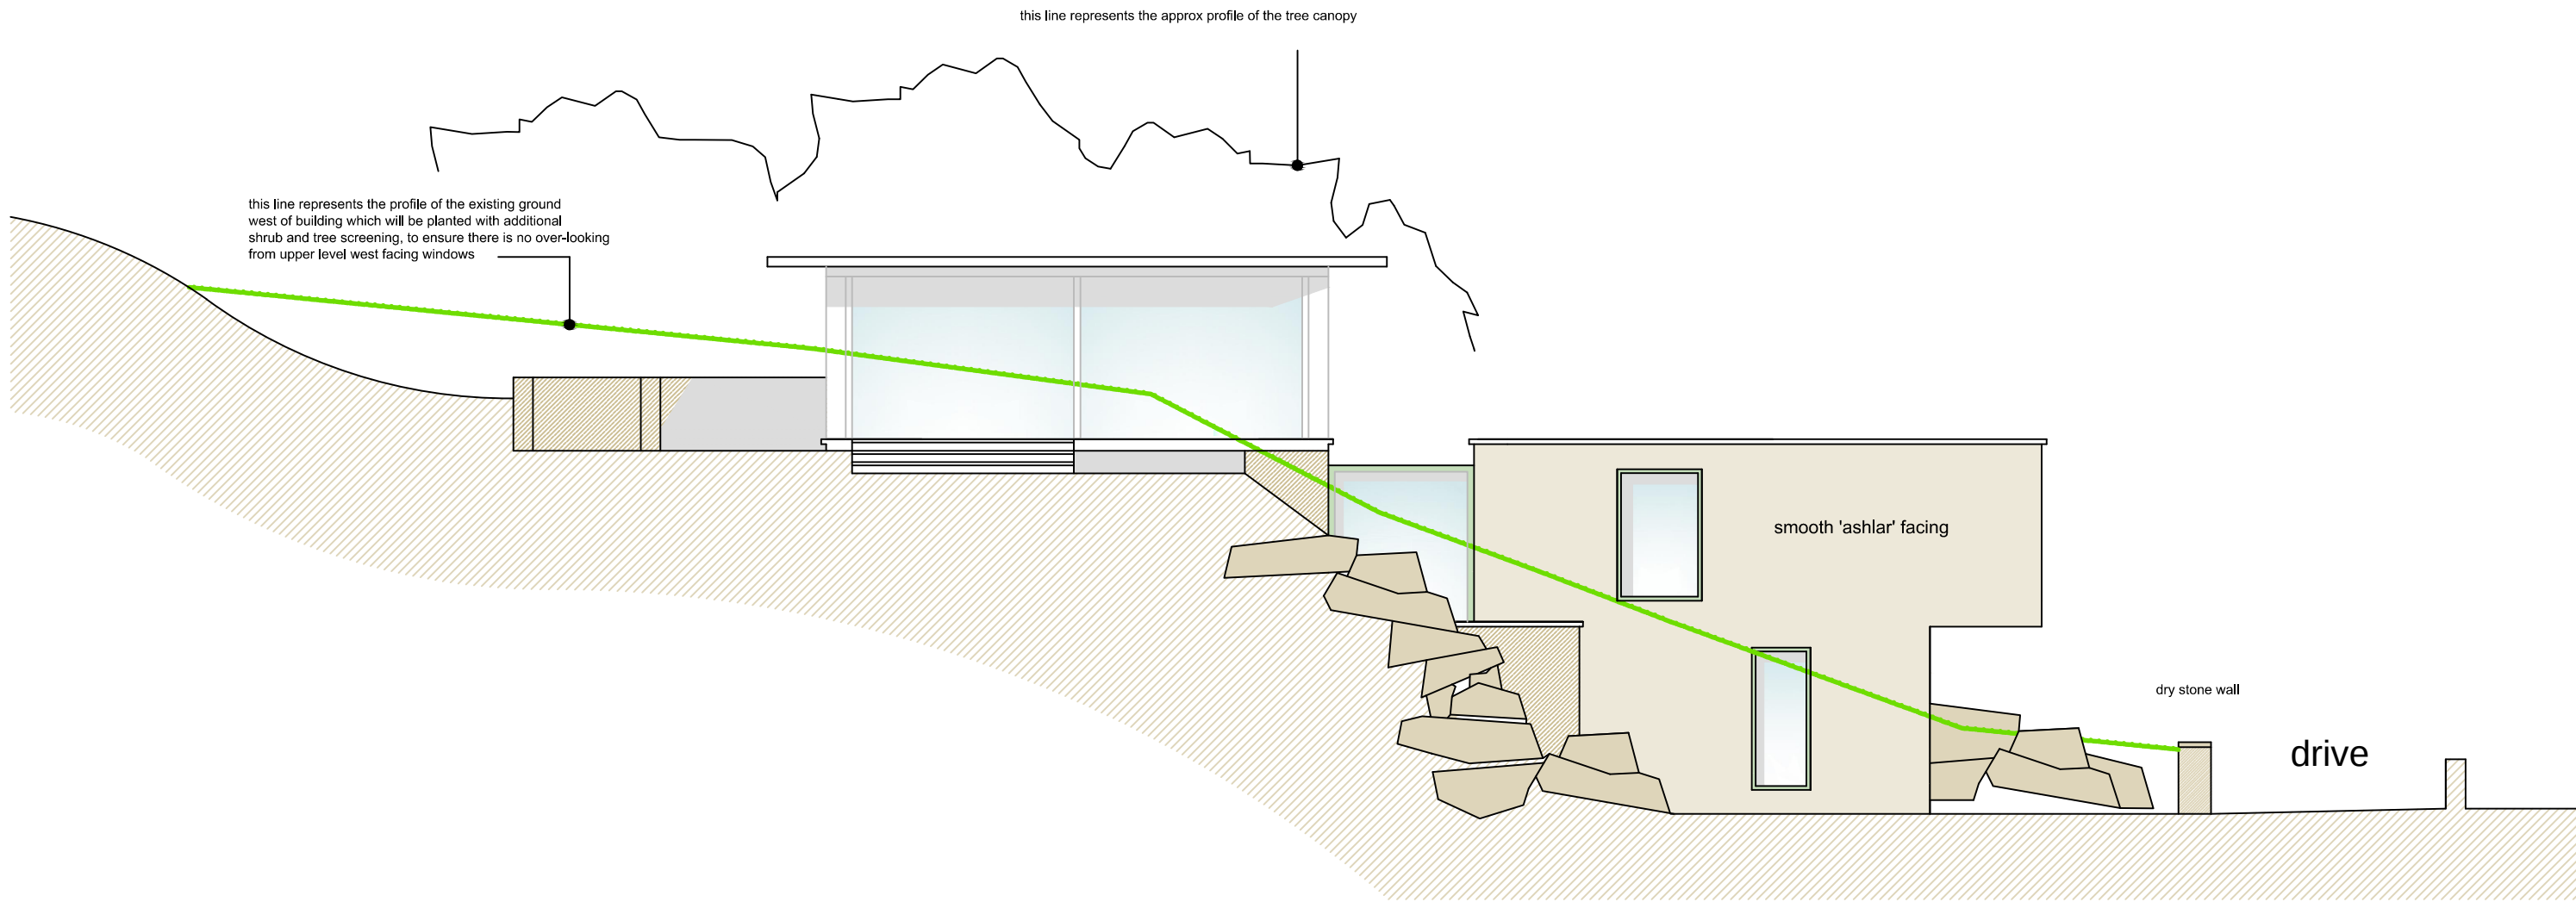

west facing elevation 1:100

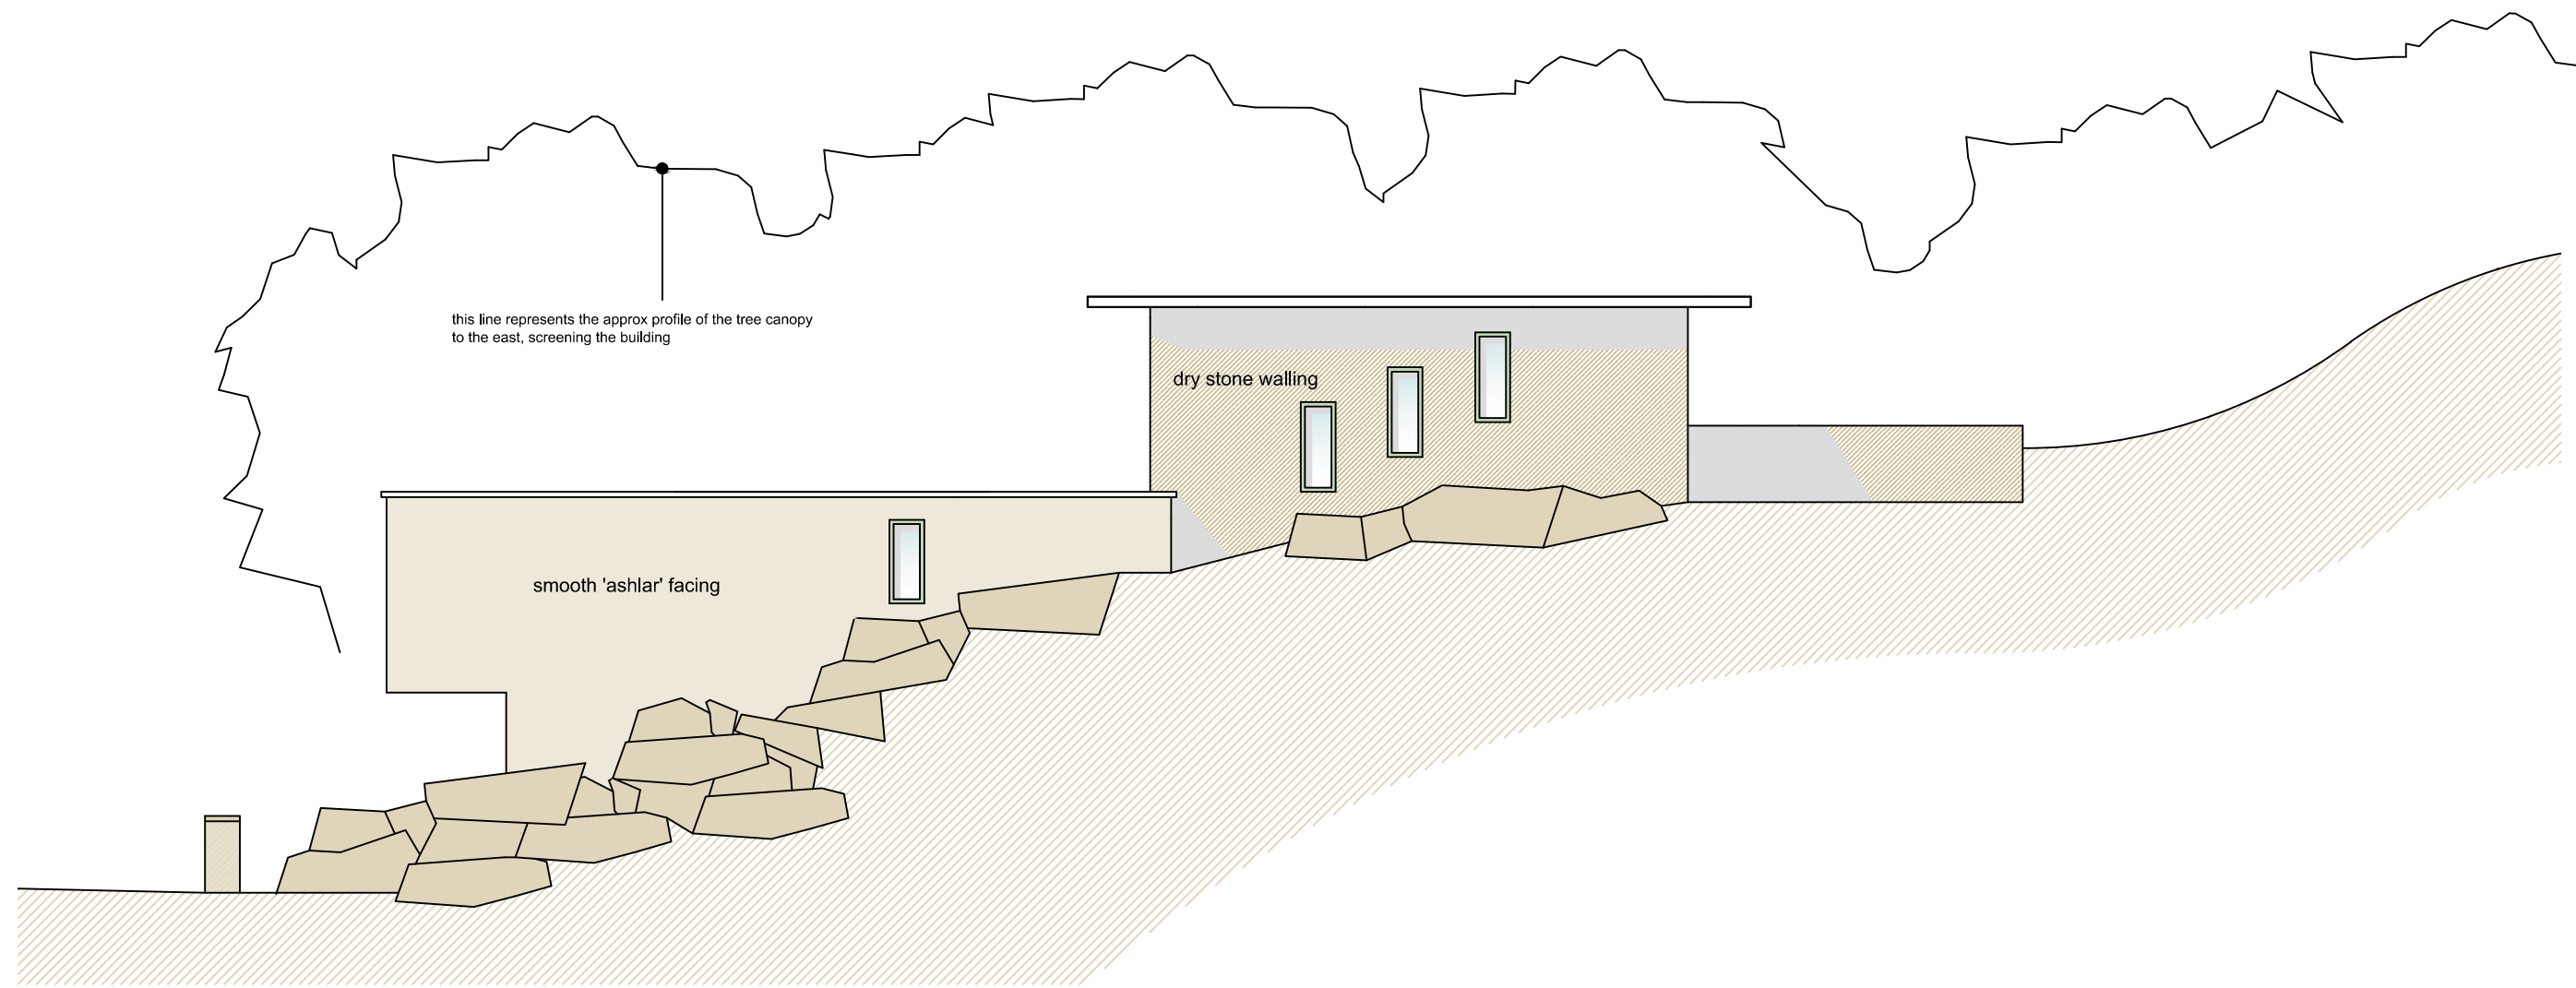

east facing elevation 1:100

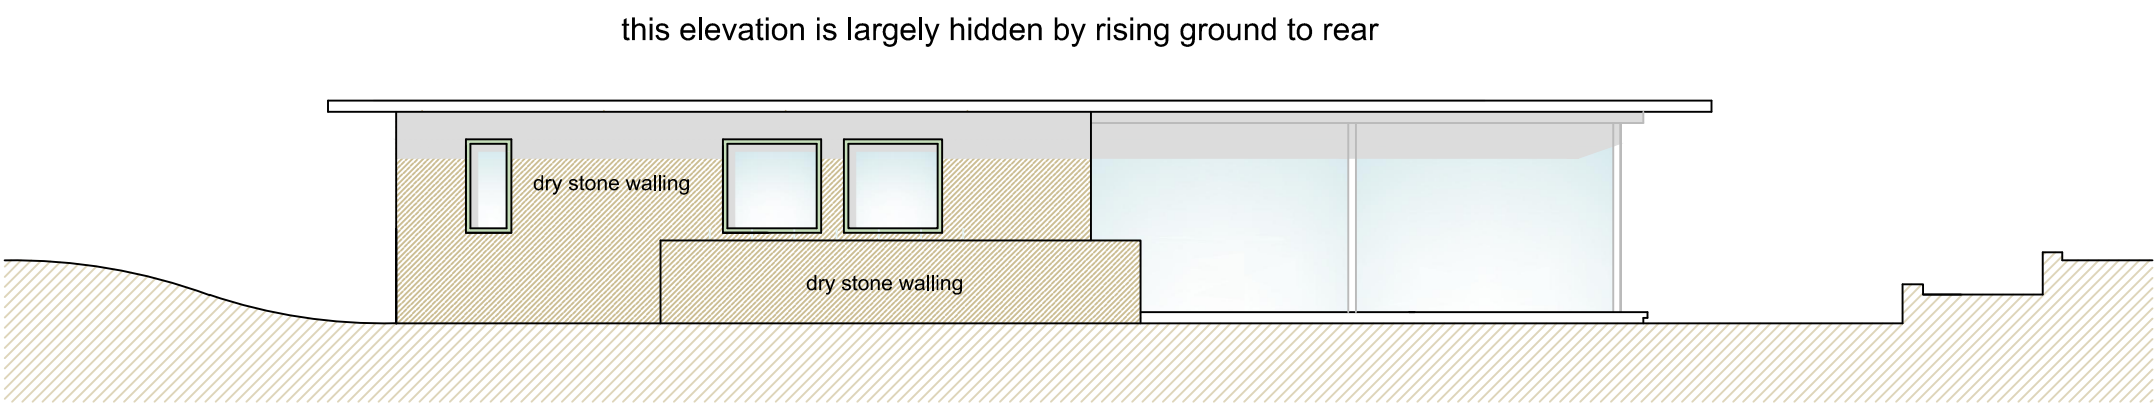

north facing elevation 1:100

REVISIONS

|                                                                      |                                                                                            |
|----------------------------------------------------------------------|--------------------------------------------------------------------------------------------|
| <b>PETER DIMBERLINE</b> Dip Arch, RIBA<br><b>CHARTERED ARCHITECT</b> |                                                                                            |
| 2 TIPSEY COURT, STAINCROSS<br>BARNSELEY, S75 6FZ                     |                                                                                            |
| tel/fax ( 01226 ) 390947<br>email: pdimberline@tiscali.co.uk         |                                                                                            |
| CLIENT                                                               | Mr S Warsop                                                                                |
| PROJECT                                                              | Proposed Eco-dwelling built into hillside                                                  |
| LOCATION                                                             | Site to the rear of 1/2 Greenland Cottages<br>High Hoyland Lane, High Hoyland,<br>Barnsley |
| DRAWING                                                              | Proposed dwelling elevations<br>and 1:200 scale 'street scene'                             |
| SCALES 1:100 and 1:200 at A1                                         | DATE Mar'19                                                                                |
| DRWG No. 2016/07/04                                                  | DRAWN BY PD                                                                                |
| REV. C/1                                                             |                                                                                            |