



Existing Ground Floor Plan.

1 : 50 @ A3


approx 3320 checked on site to  
suit brick coursing.

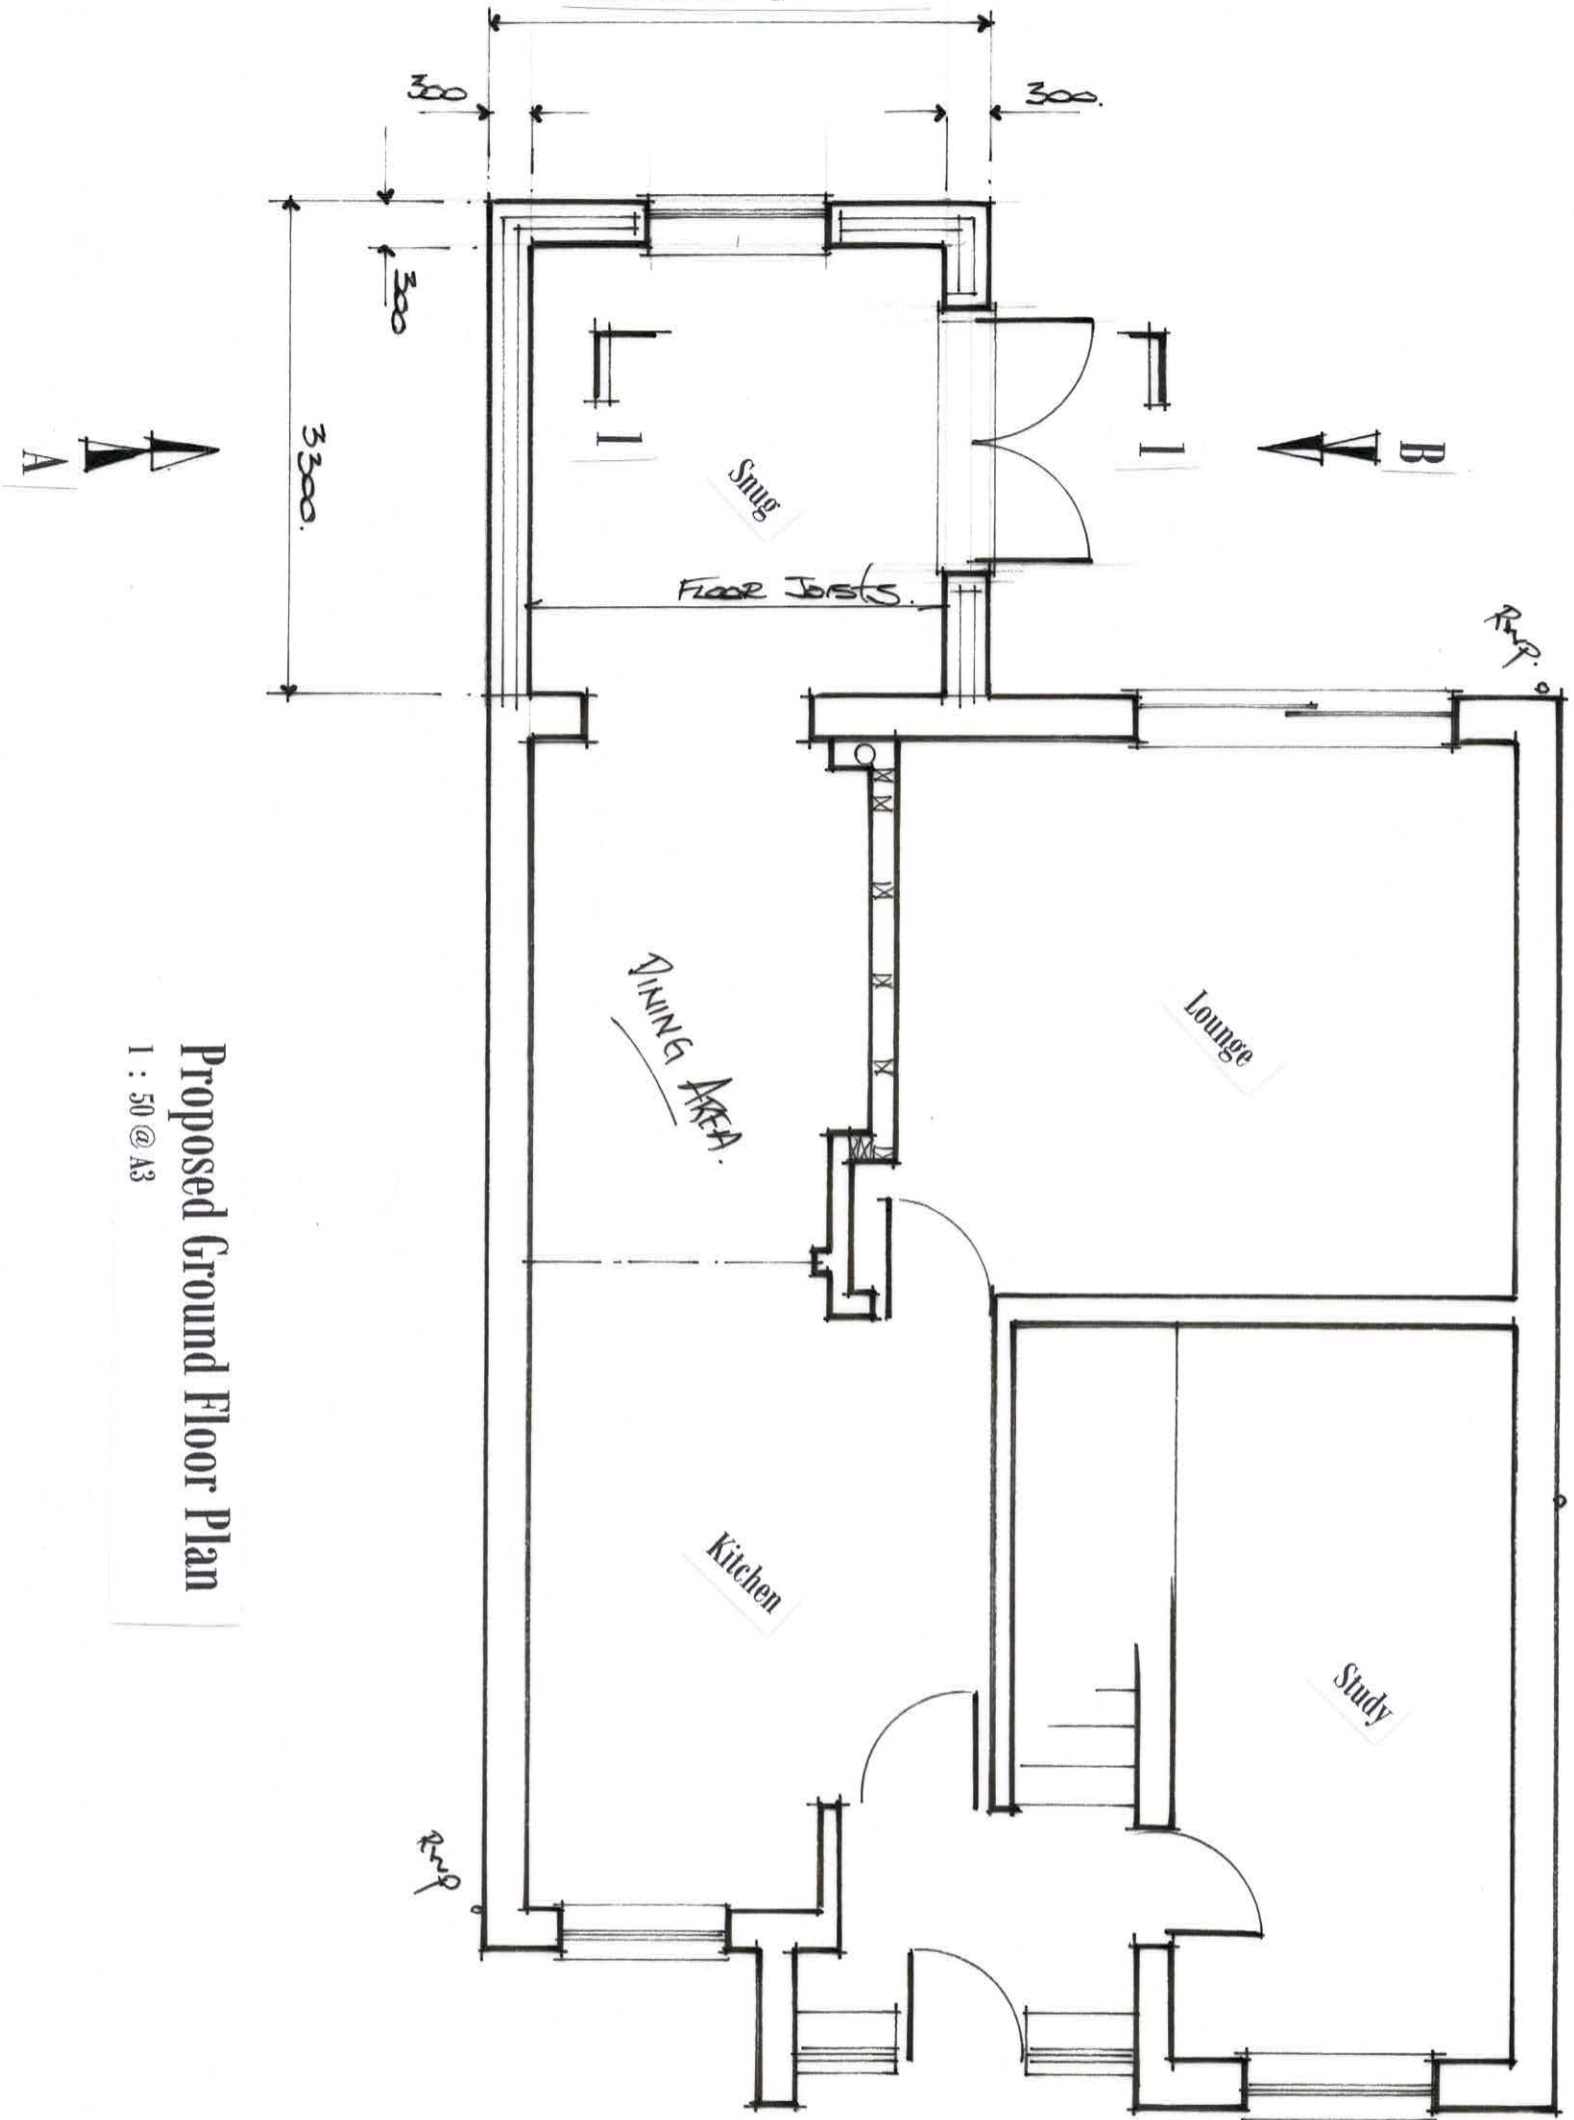


Proposed Ground Floor Plan  
1 : 50 @ A3

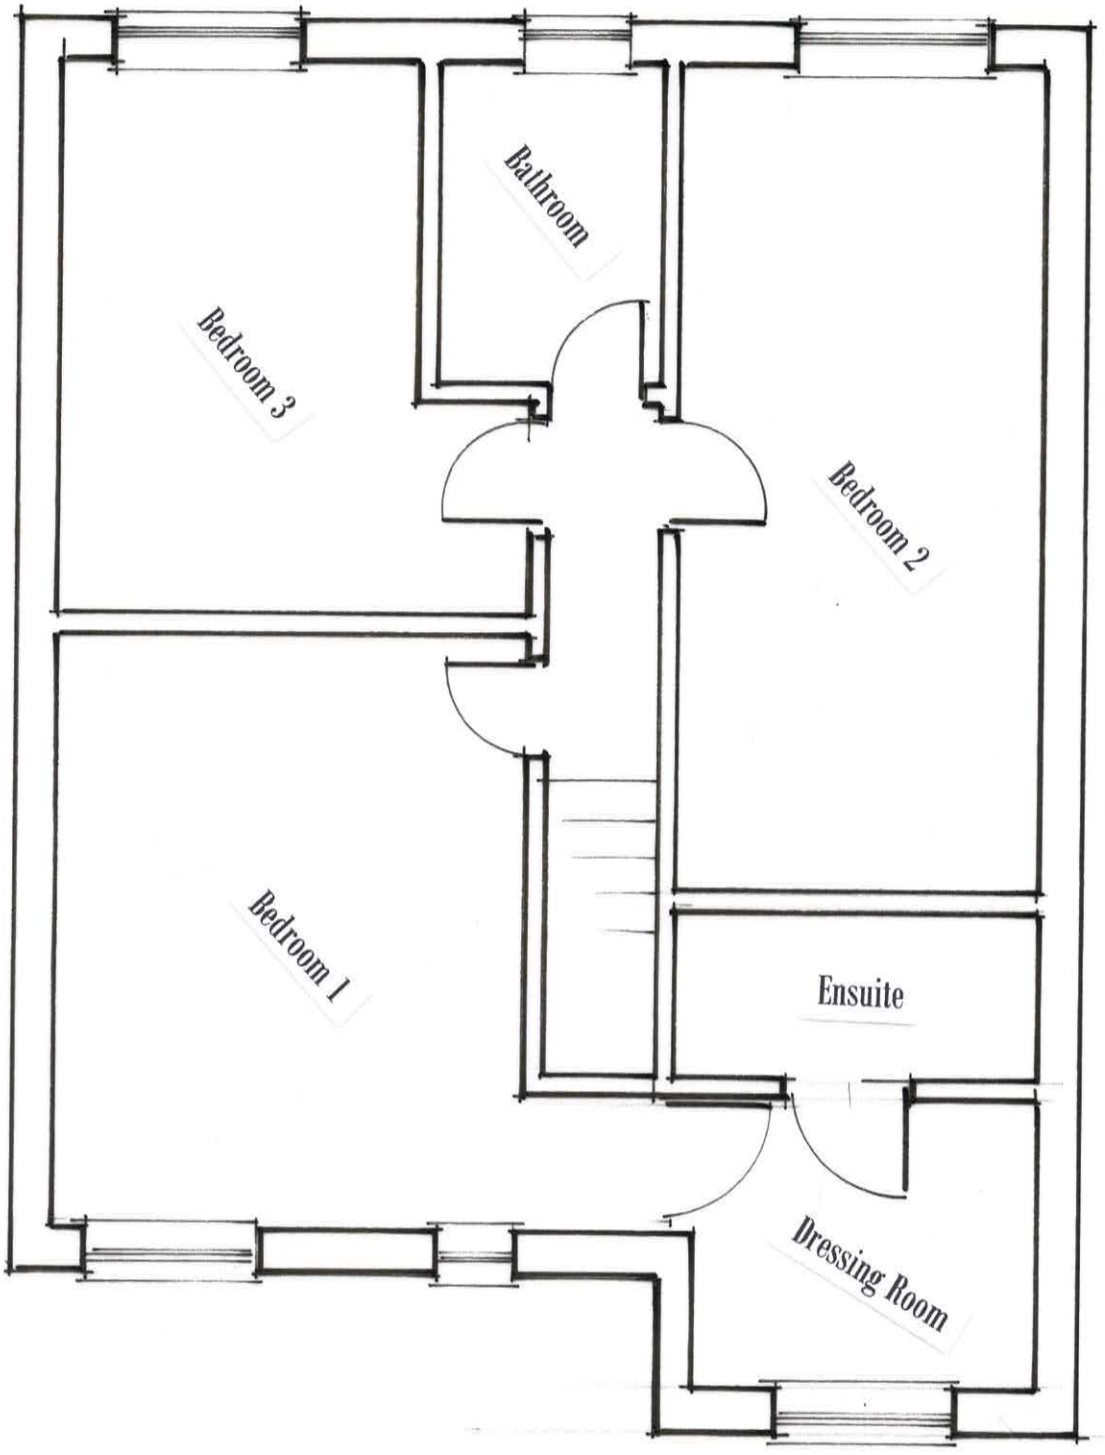


Existing First Floor Plan  
1 : 50 @ A3

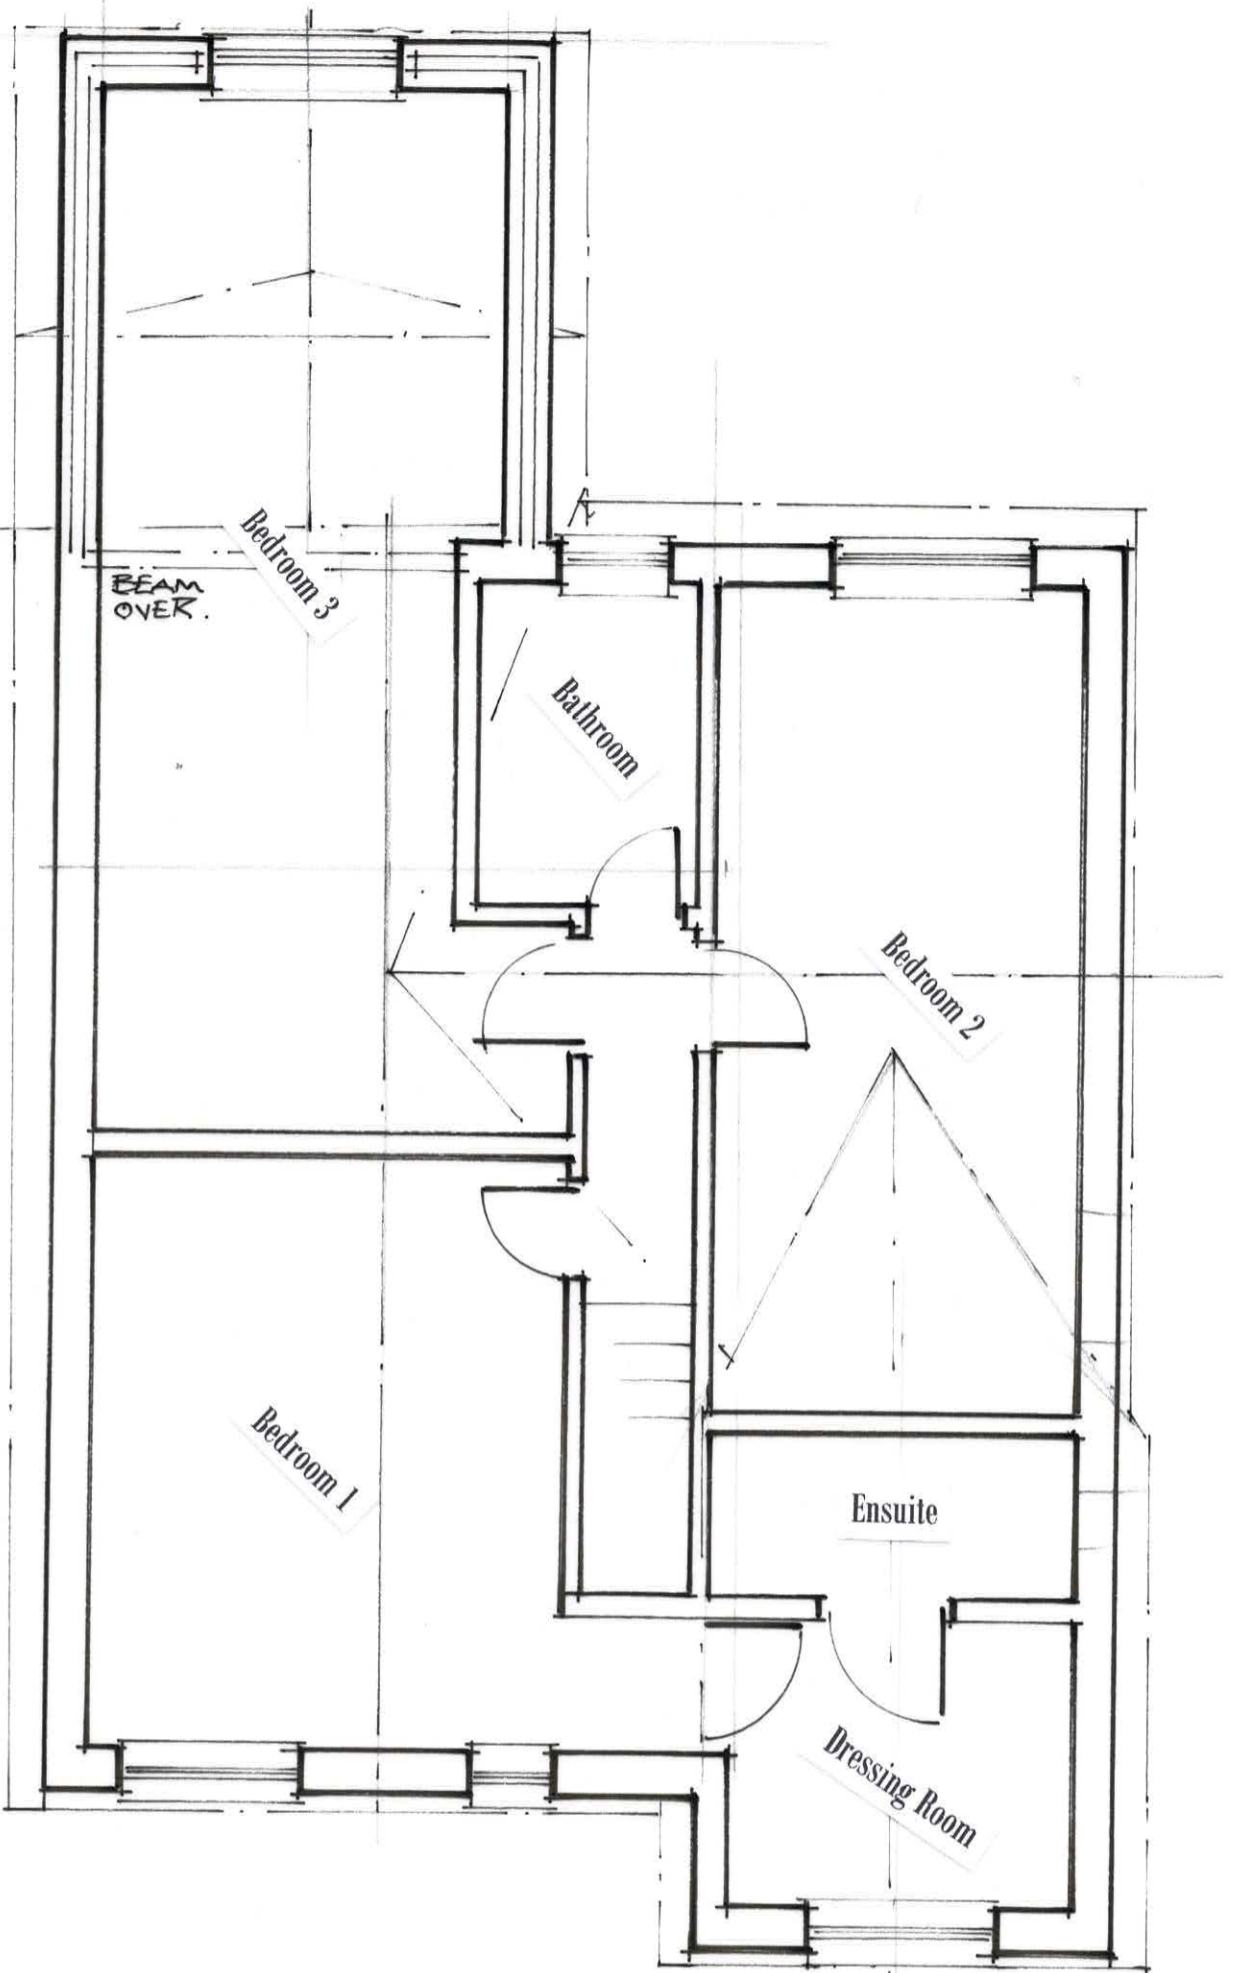


Proposed First Floor Plan  
1 : 50 @ A3

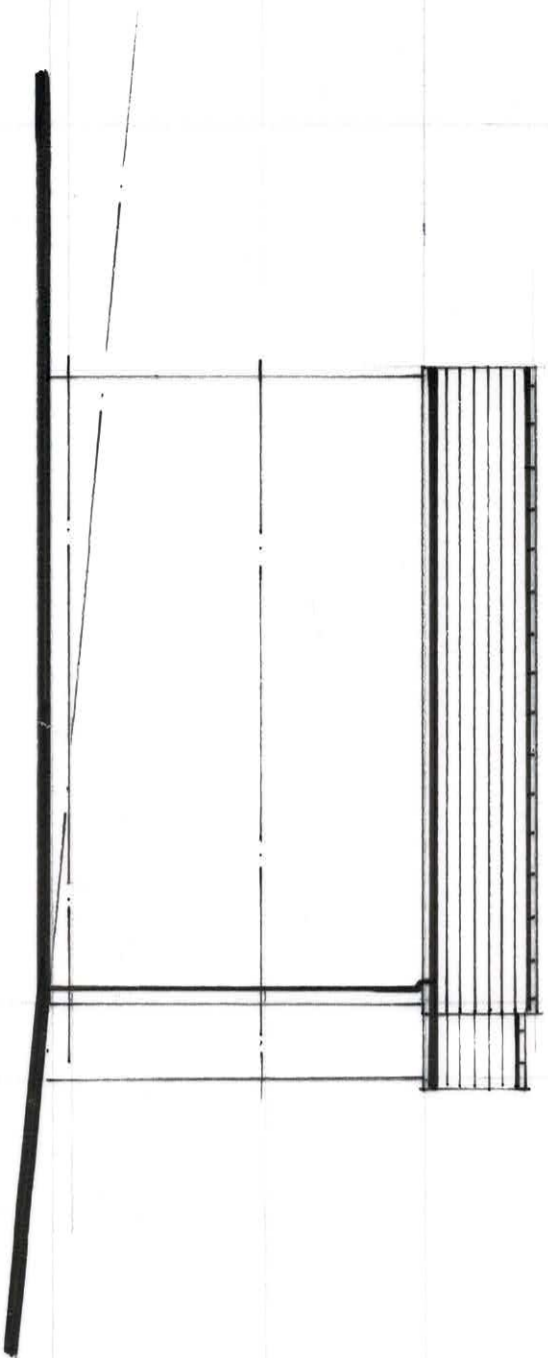

Side Elevation on A

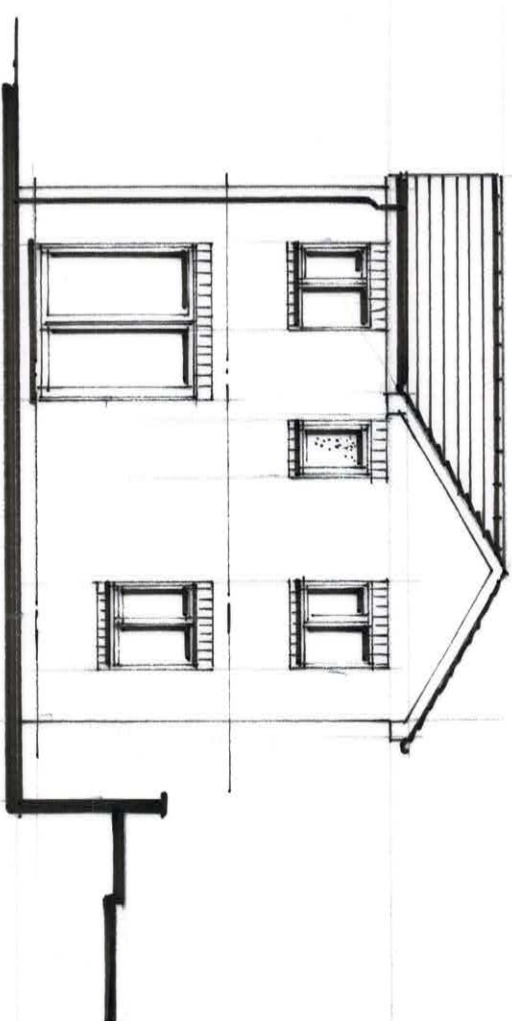


Rear Elevation

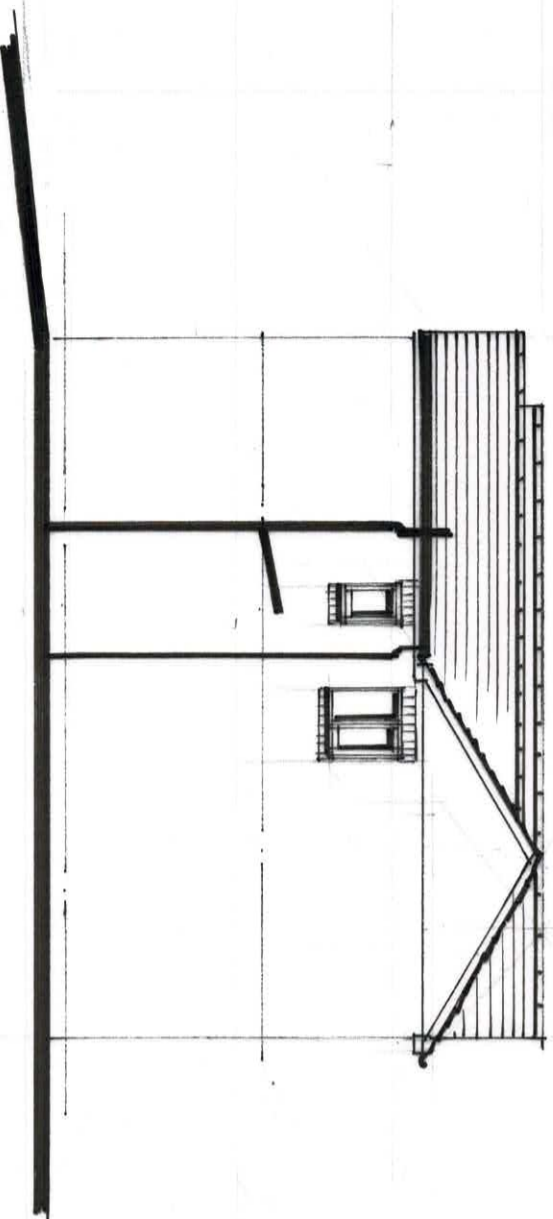


Side Elevation on B

Existing Elevations


1 : 100 @ A3

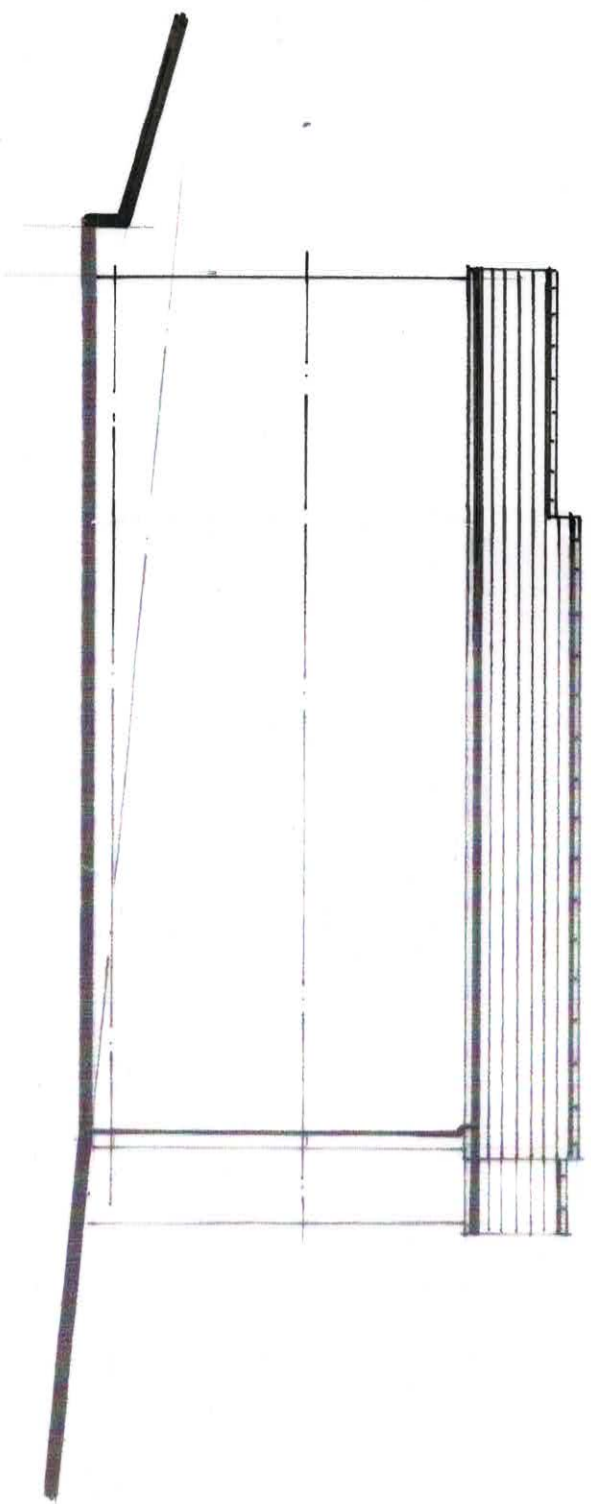

Side Elevation on A

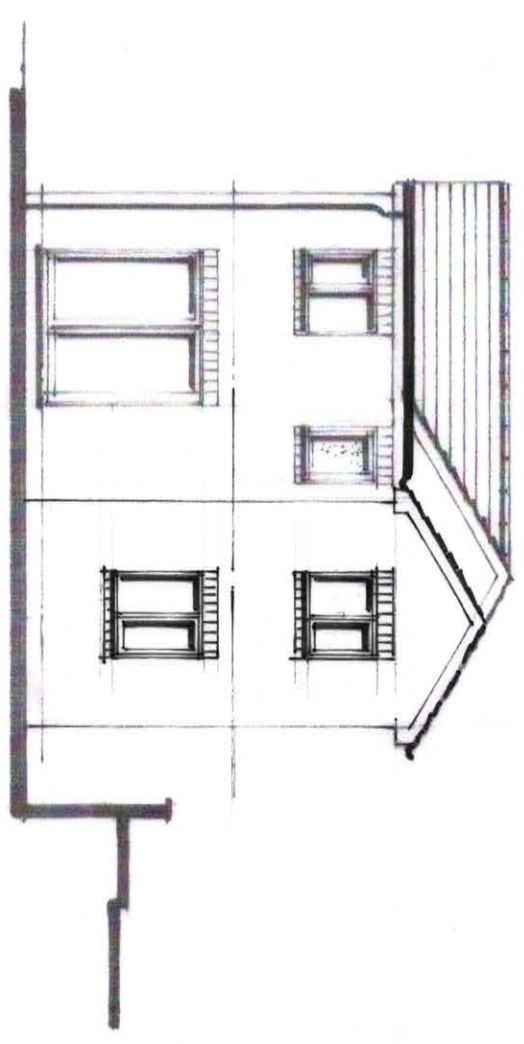


Rear Elevation

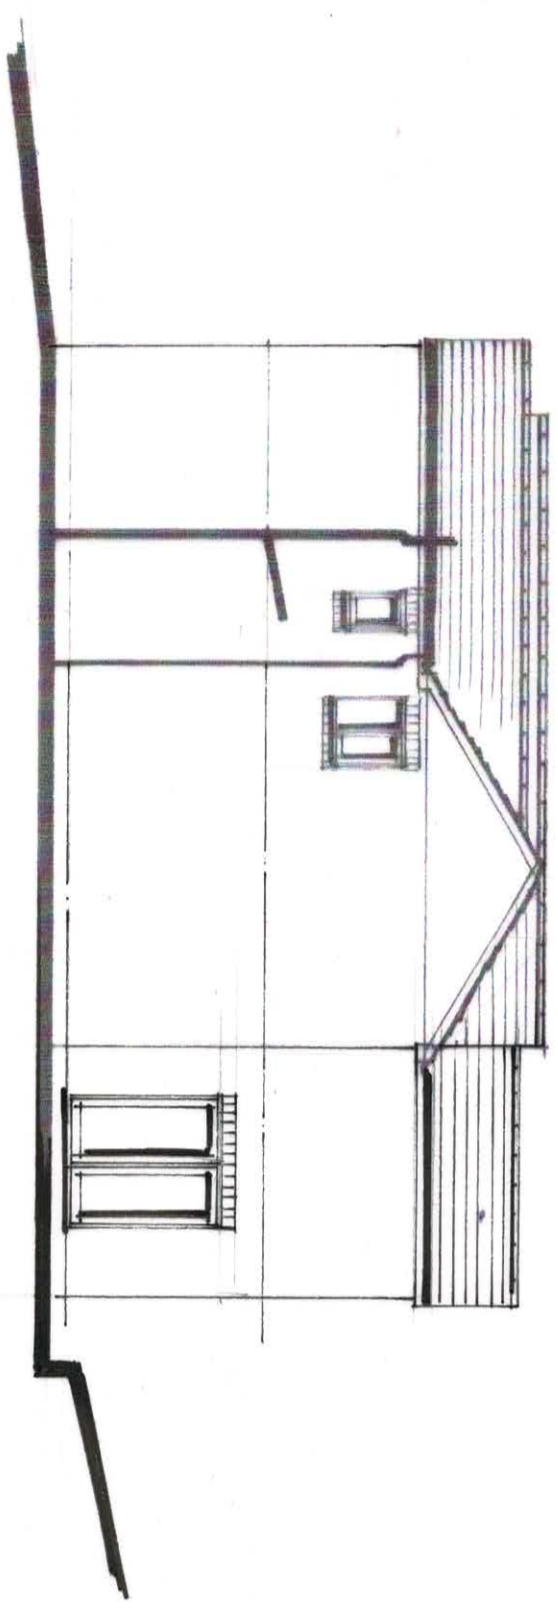

Side Elevation on B

Proposed Elevations

1 : 100 @ A3

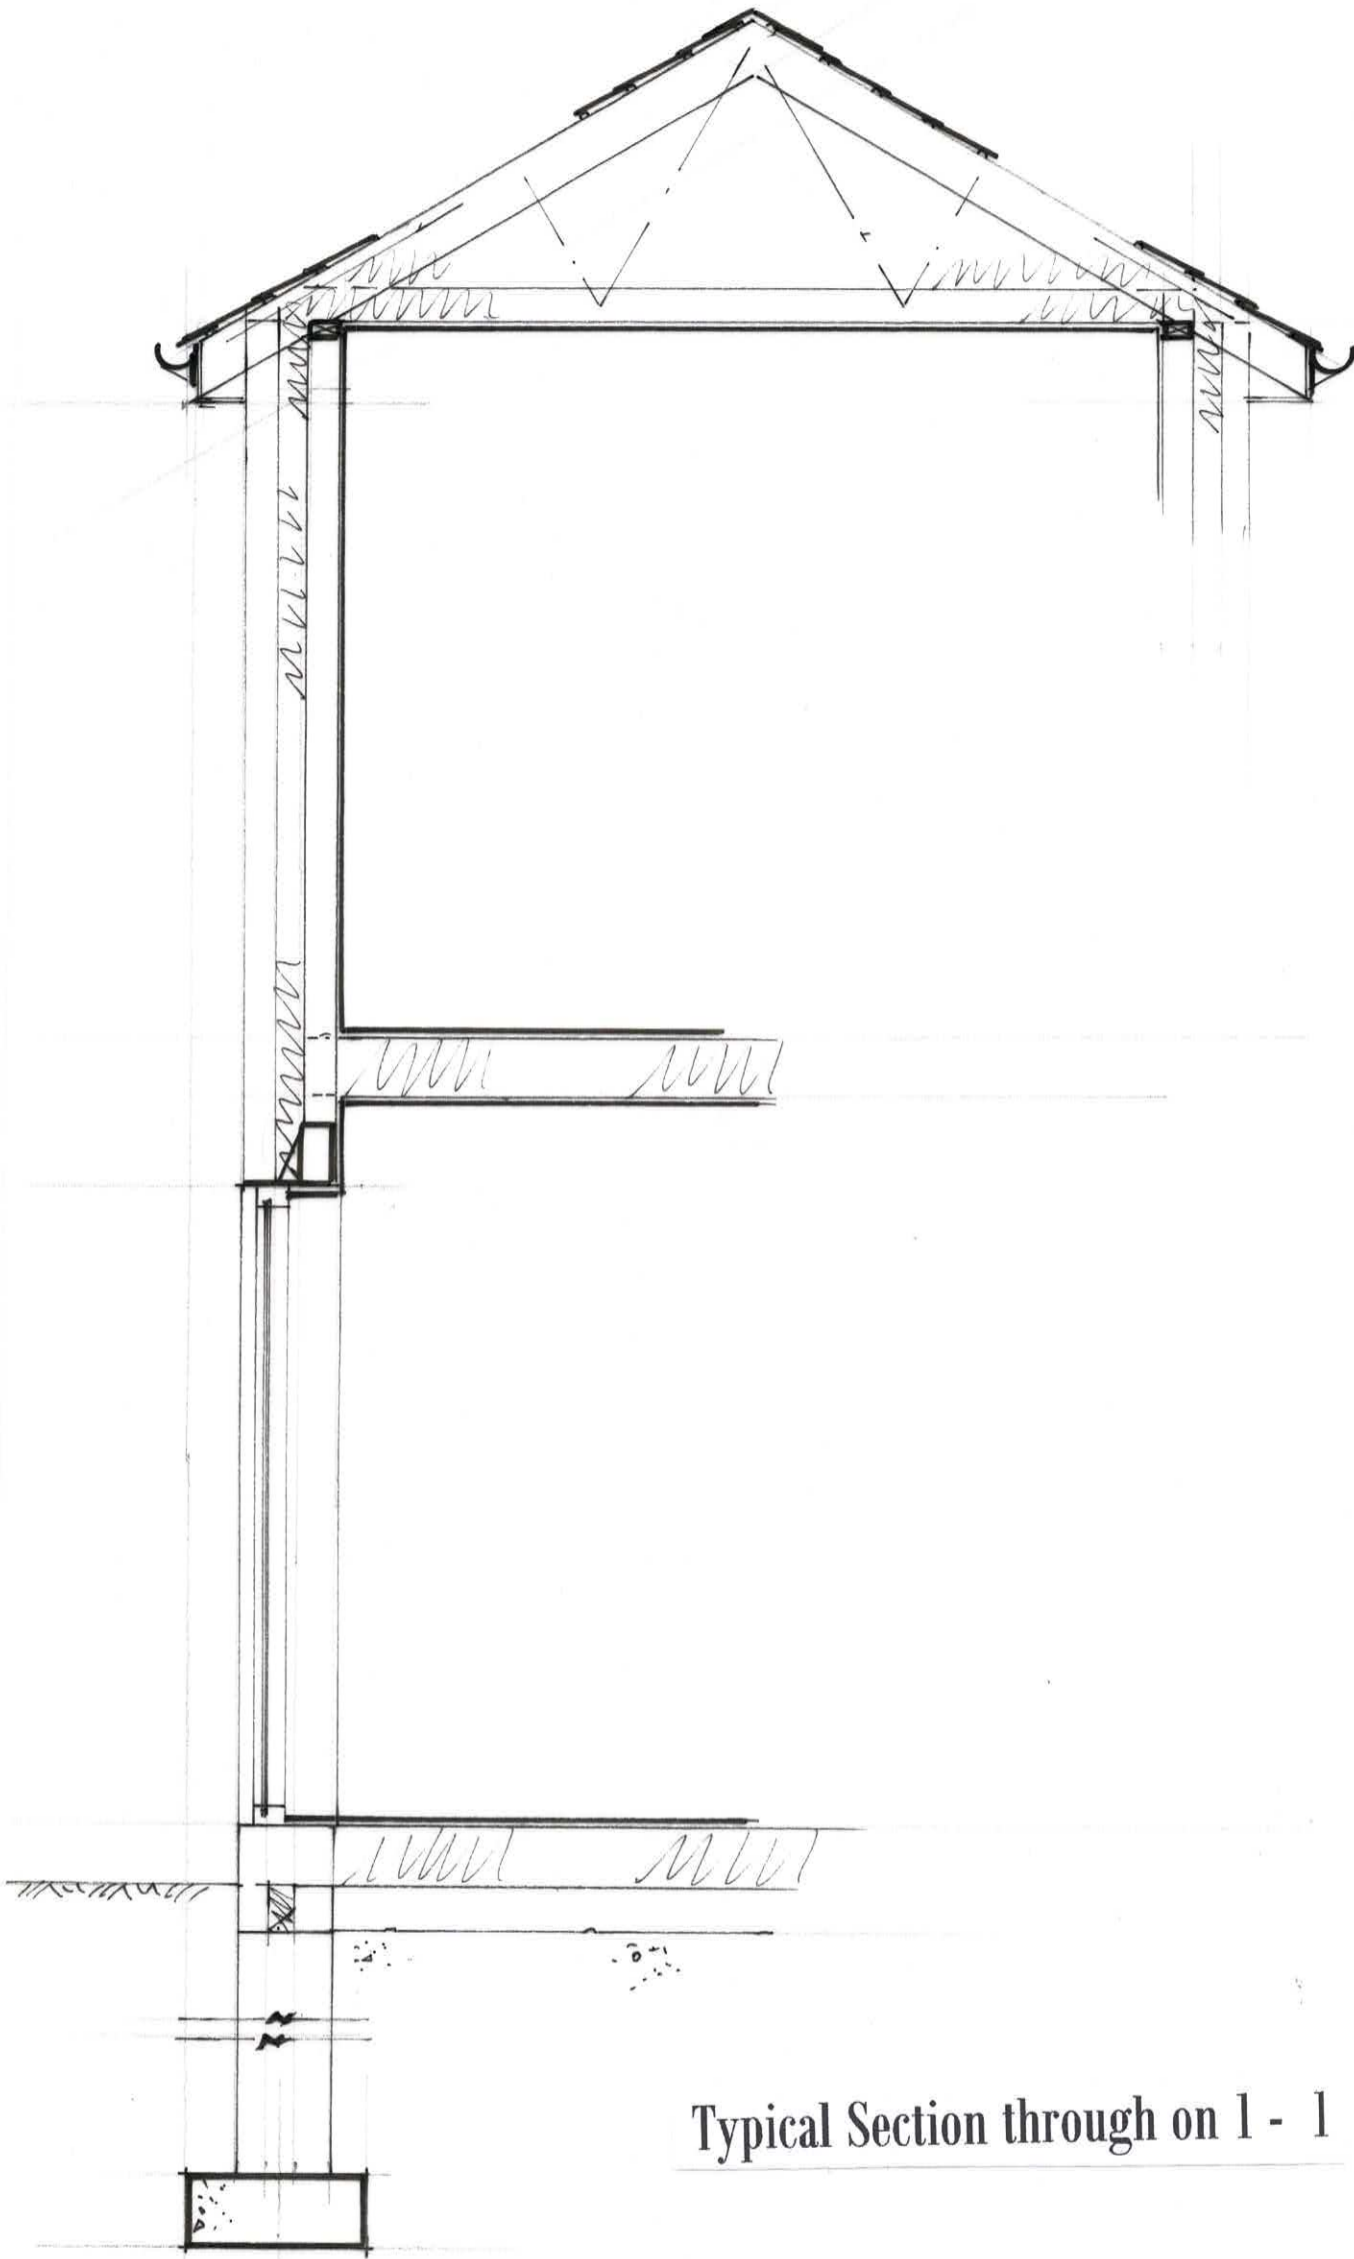

Typical Section through on 1 - 1