


HOYLAND POLICE
STATION



Garry
Greetham
Associates
Residential
Design Consultant
Westwood House
18 Carr Lane
Tankersley
Barnsley S75 3BE
Tel 07786062364

Project	Detached Dwelling	
Client	Mr Shane O'Keefe	
Title	Site Layout	
Address	Adj. 113 Hoyland Road, Hoyland Common, Barnsley, S74 0AP	
Drawn By	GGG	
Scale	1:200 @ A3	Date Apr 26
Drawing No	531-01	Rev

Member of the Chartered Institute
Of Architectural Technologists

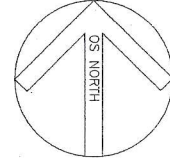

Hoyland Road

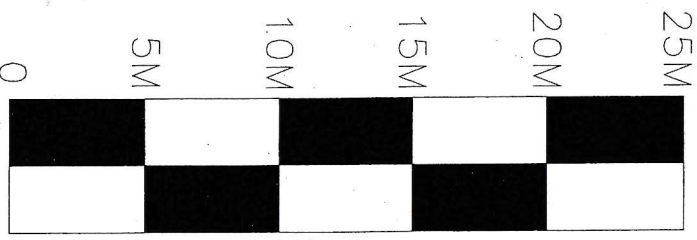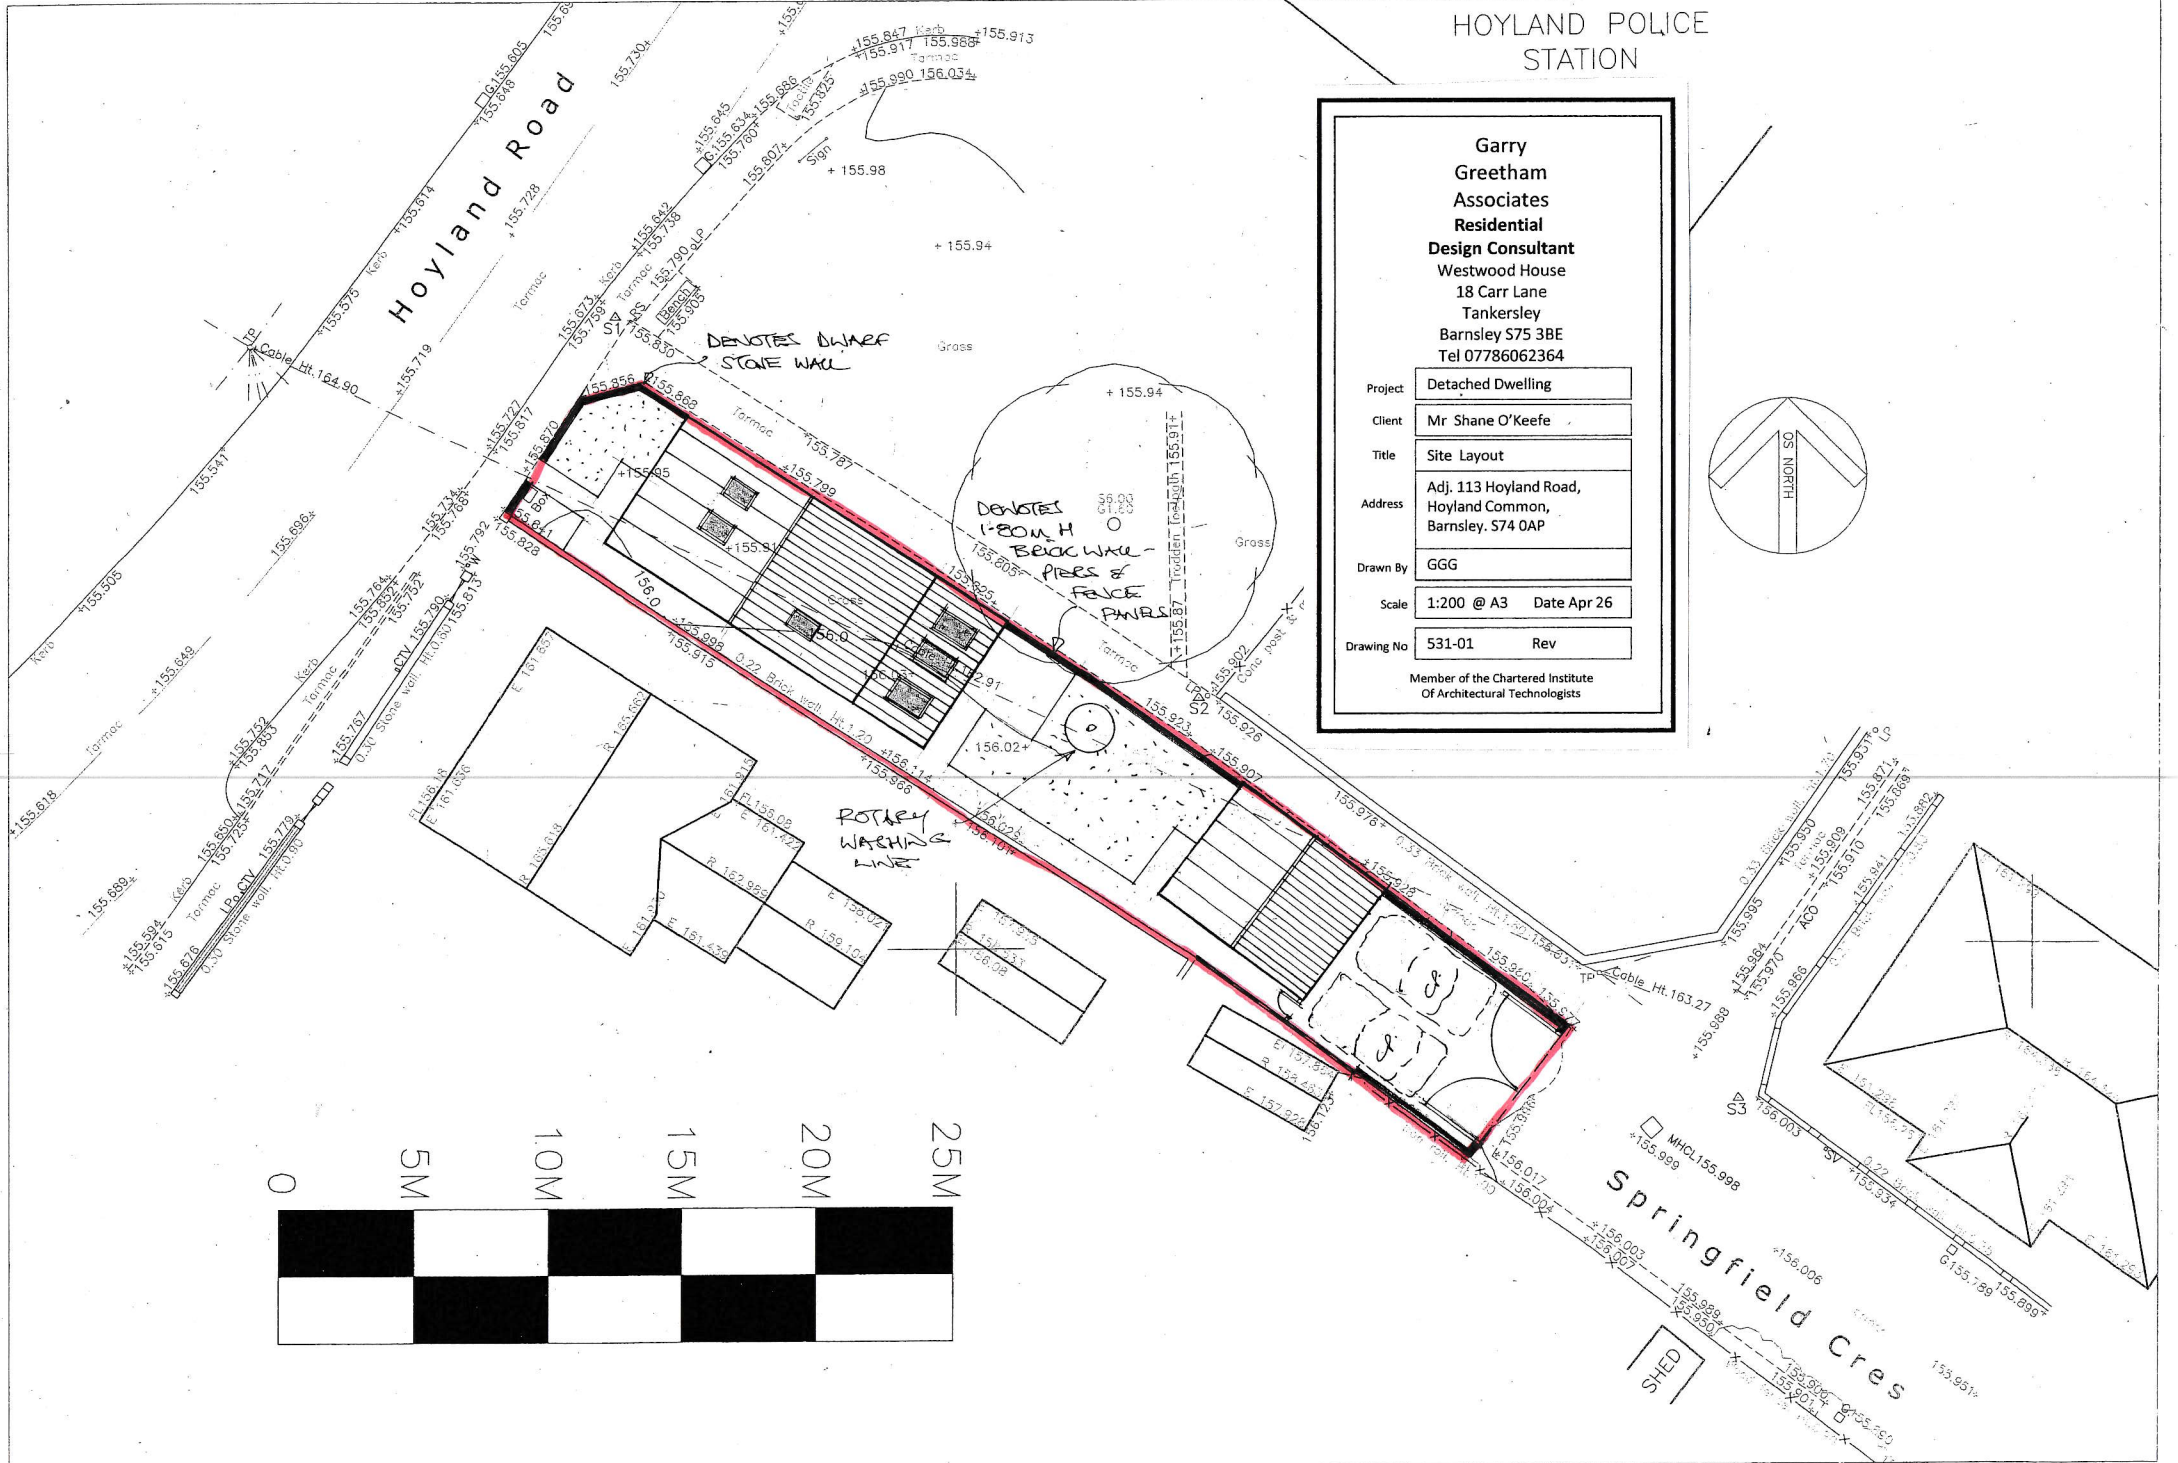

Springfield Cres

SHED