





Existing South Elevation



Proposed South Elevation

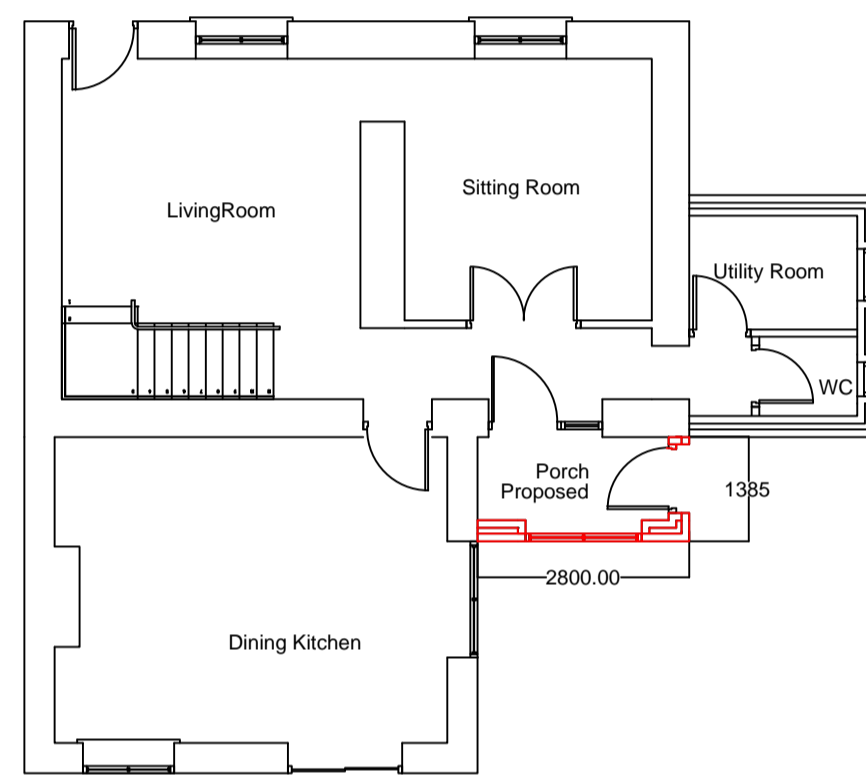

Proposed Floor Plan

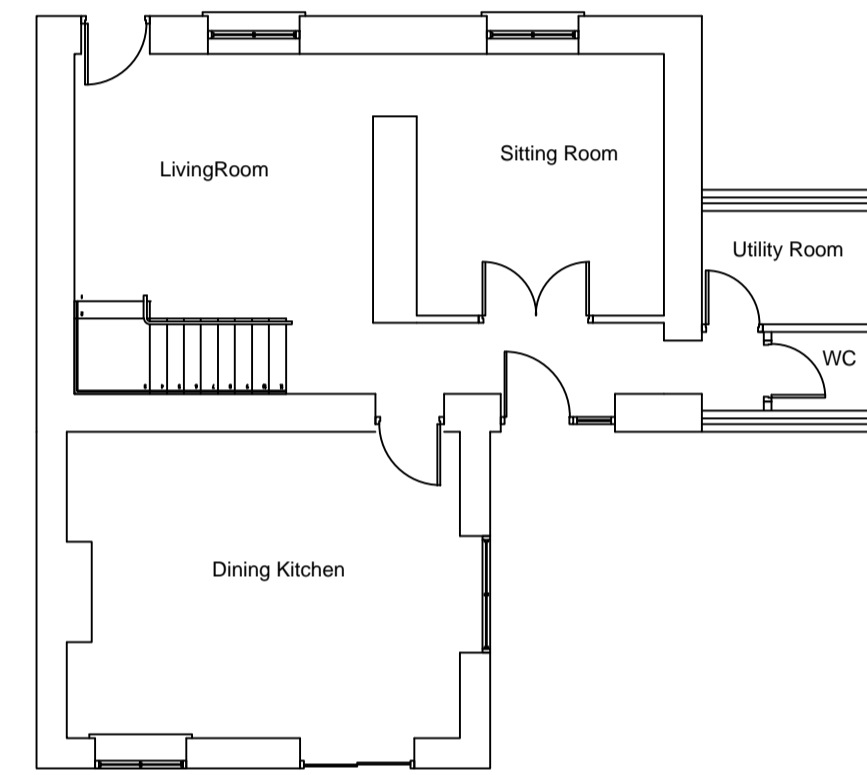


Existing Floor Plan



Proposed West Elevation



Existing West Elevation

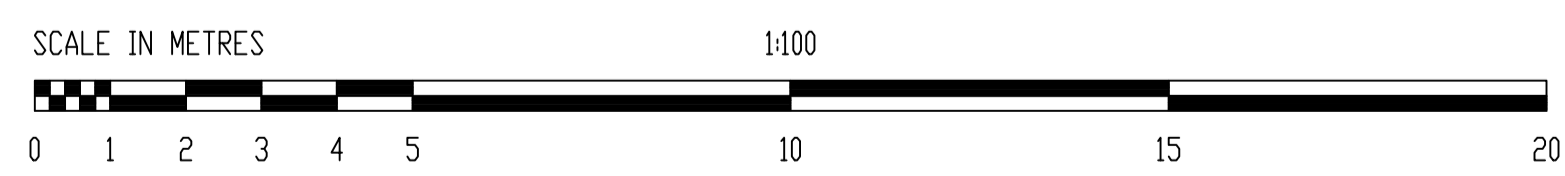

Mrs K Harvey
The Farm House
Hartcliff Hill Road
Peristone
S36 9FS
Proposed Storm Porch
Ref Dwg 1

Proposed new work