


North

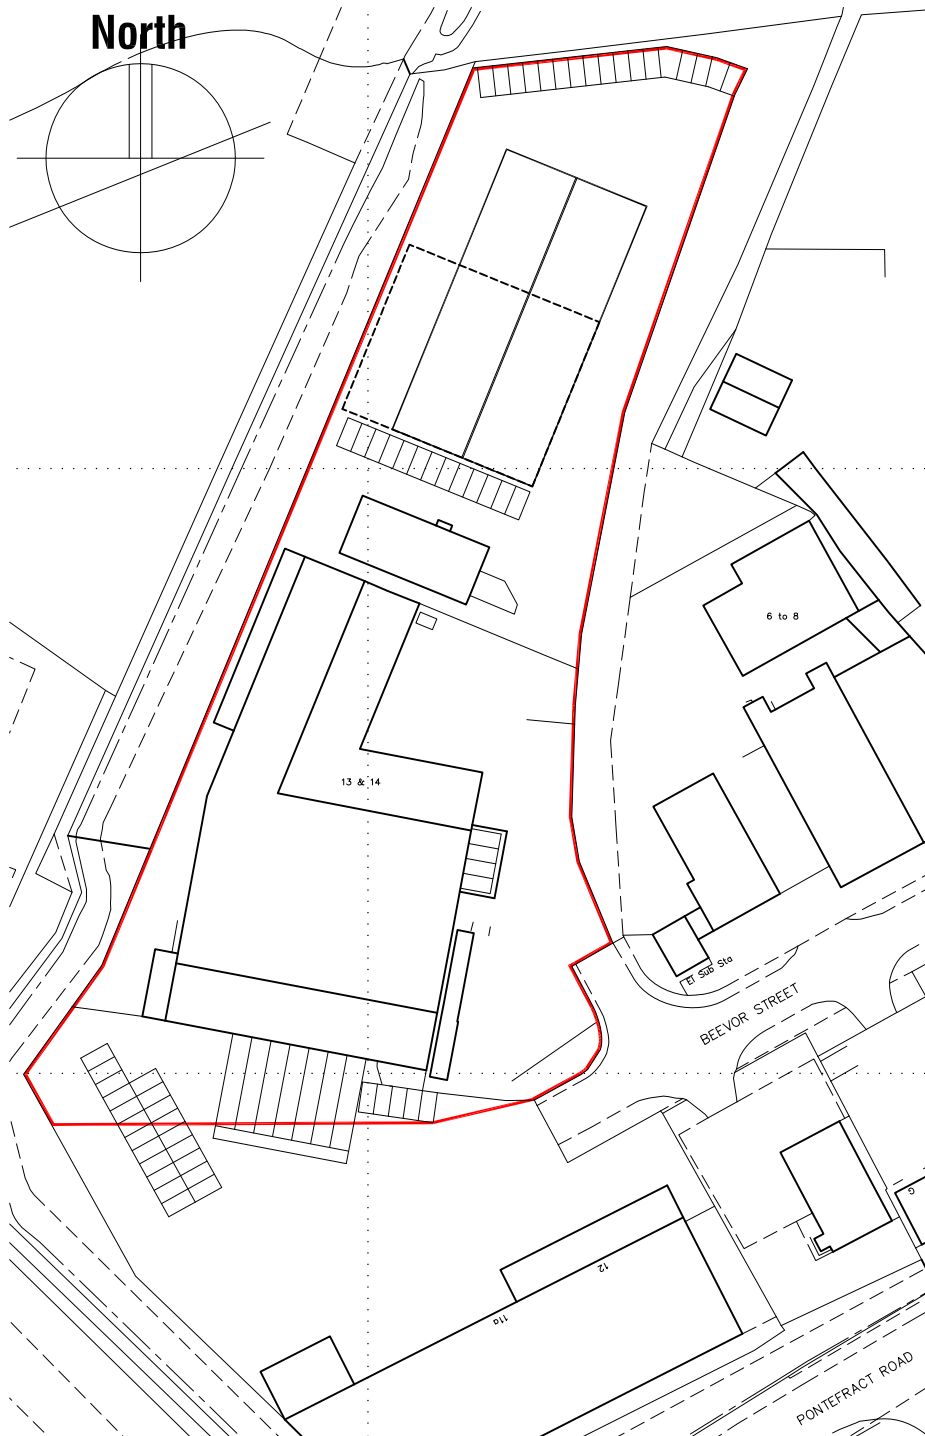

Ordnance Survey (c) Crown Copyright 2023. All rights reserved. Licence number 100022432

B - 21/12/2023 - APPLICATION BOUNDARY CLARIFIED.

0 cm	2 cm	4 cm	6 cm	8 cm	10 cm	12 cm	14 cm	16 cm	18 cm
------	------	------	------	------	-------	-------	-------	-------	-------

13/14 BEEVOR STREET,
BEEVOR STREET IND EST,
BARNSELY, S71 1HN.

SITE LOCATION PLAN



Building Design Services

JE Architectural Ltd
23 Windmill Road, Wombwell,
Barnsley, S73 8PW.
Tel: 01226 754507
Email: jealtd@btconnect.com

Ref: 202312

Date: NOV 2023

Scale: 1:1250 @ A4

Drwg No: 03

This drawing and the copyright is the Architectural Company's property and maybe used or reproduced only by agreement. All Dimensions in Millimetres Unless specified otherwise and subject to verification on site.