



WEST (REAR) ELEVATION

PROPOSED NEW BAY WINDOW. ALL FINISHES TO MATCH EXISTING WINDOWS

ADJACENT PROPERTY REAR EXTENTION SHOWN DOTTED FOR CLARITY

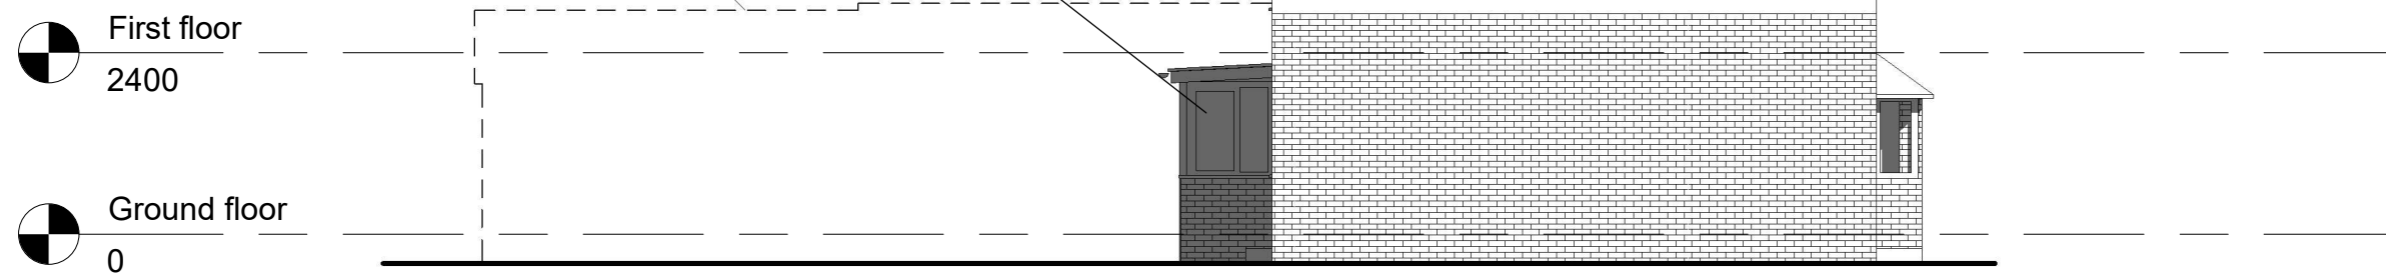

SOUTH ELEVATION (ELEVATION OF ADJACENT PROPERTY)

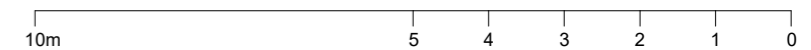

ALL DIMENSIONS TO BE VERIFIED ON SITE
THIS DRAWING IS NOT FOR CONSTRUCTION

Rev

31 Howard Street
S73 9JD

PROPOSED WEST (REAR) & SOUTH ELEVATIONS

Date	11.12.2023	Scale @ A3	1:100	No.	10
By	JL				
Drwg ref:	31HowardStreetExistingWestAndSouthElevationsV2				