


Typical Cell Unit Soakaway

NOTES

Soakway units to be installed in accordance with manufacturers recommendations and guidelines.

Please refer to drainage drawing for invert levels and sizes.

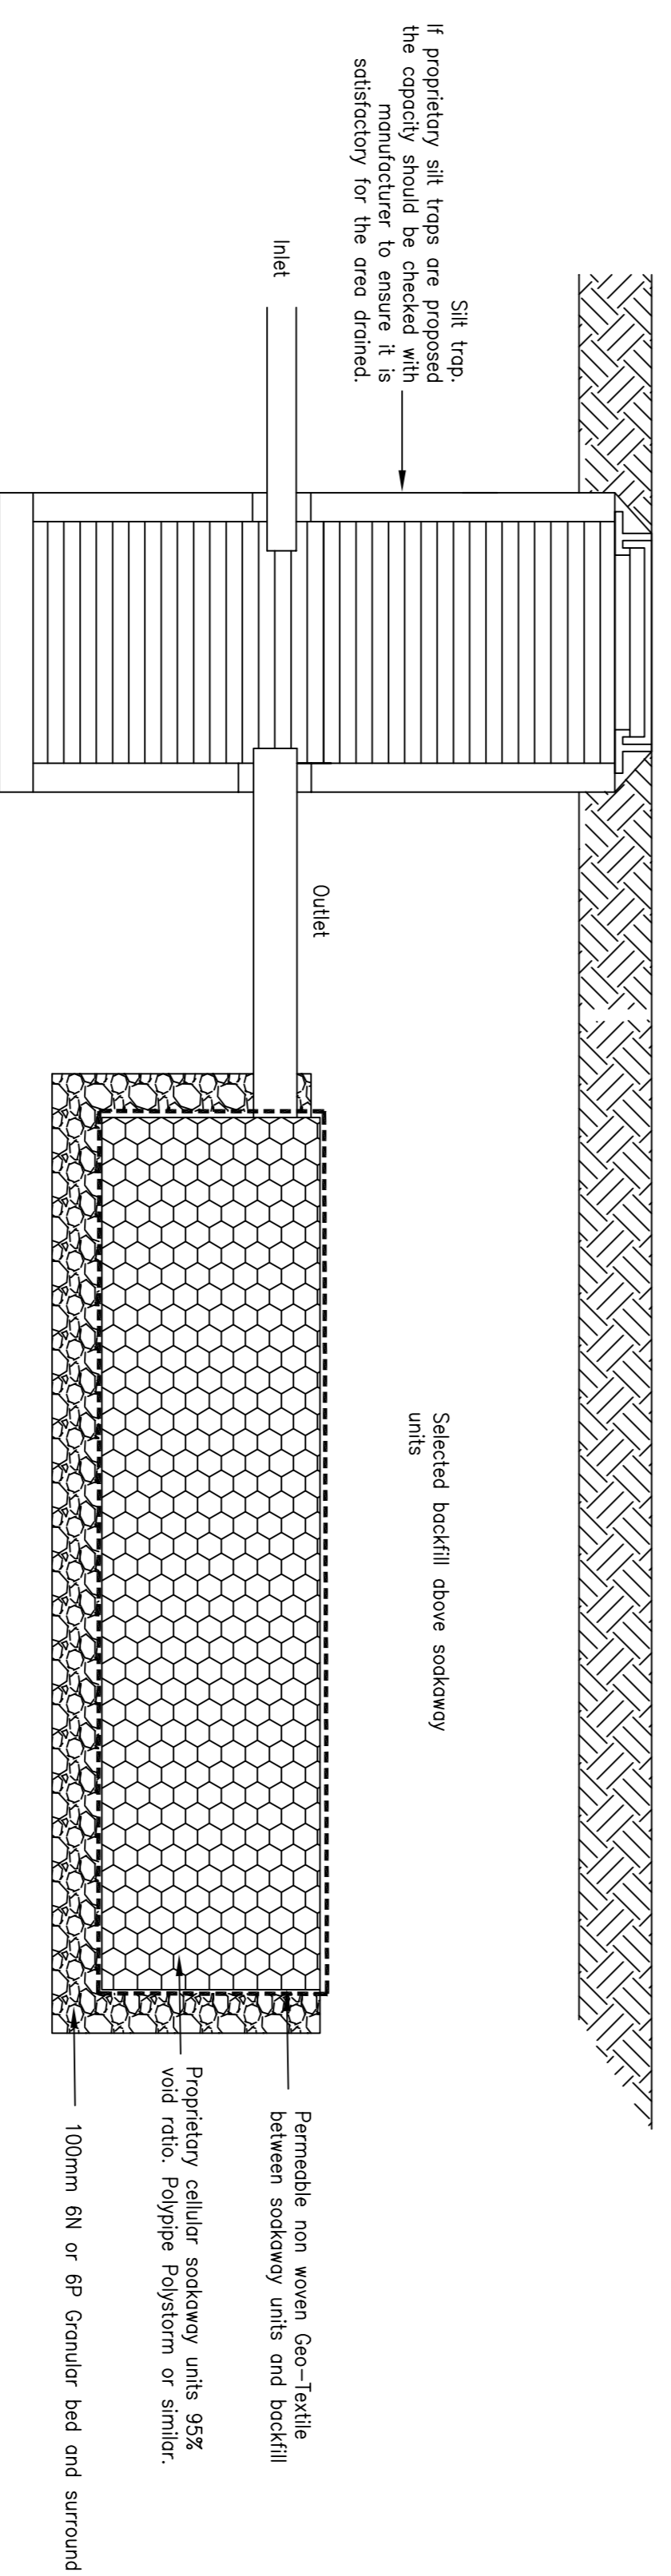

Longitudinal Section

Rev	Details	Date	Drawn	CHK
	Gaddes Homes Ltd			
	Brierley Road Grimethorpe, Barnsley			
	Domestic Soakaway Typical detail			
Dwg No. : STE/21/10/02				
Date : 5-11-21				
Scale : Not to scale				
Copyright © Shaun Torge Engineering				

SHAUN TONGE
ENGINEERING

11 Beaumont Road, Wetherhall, Barnsley, S73 0SA
Tel: 01225 765926, Mobile: 07528 279370, Email: ShaunTorge@shauntonge.co.uk