


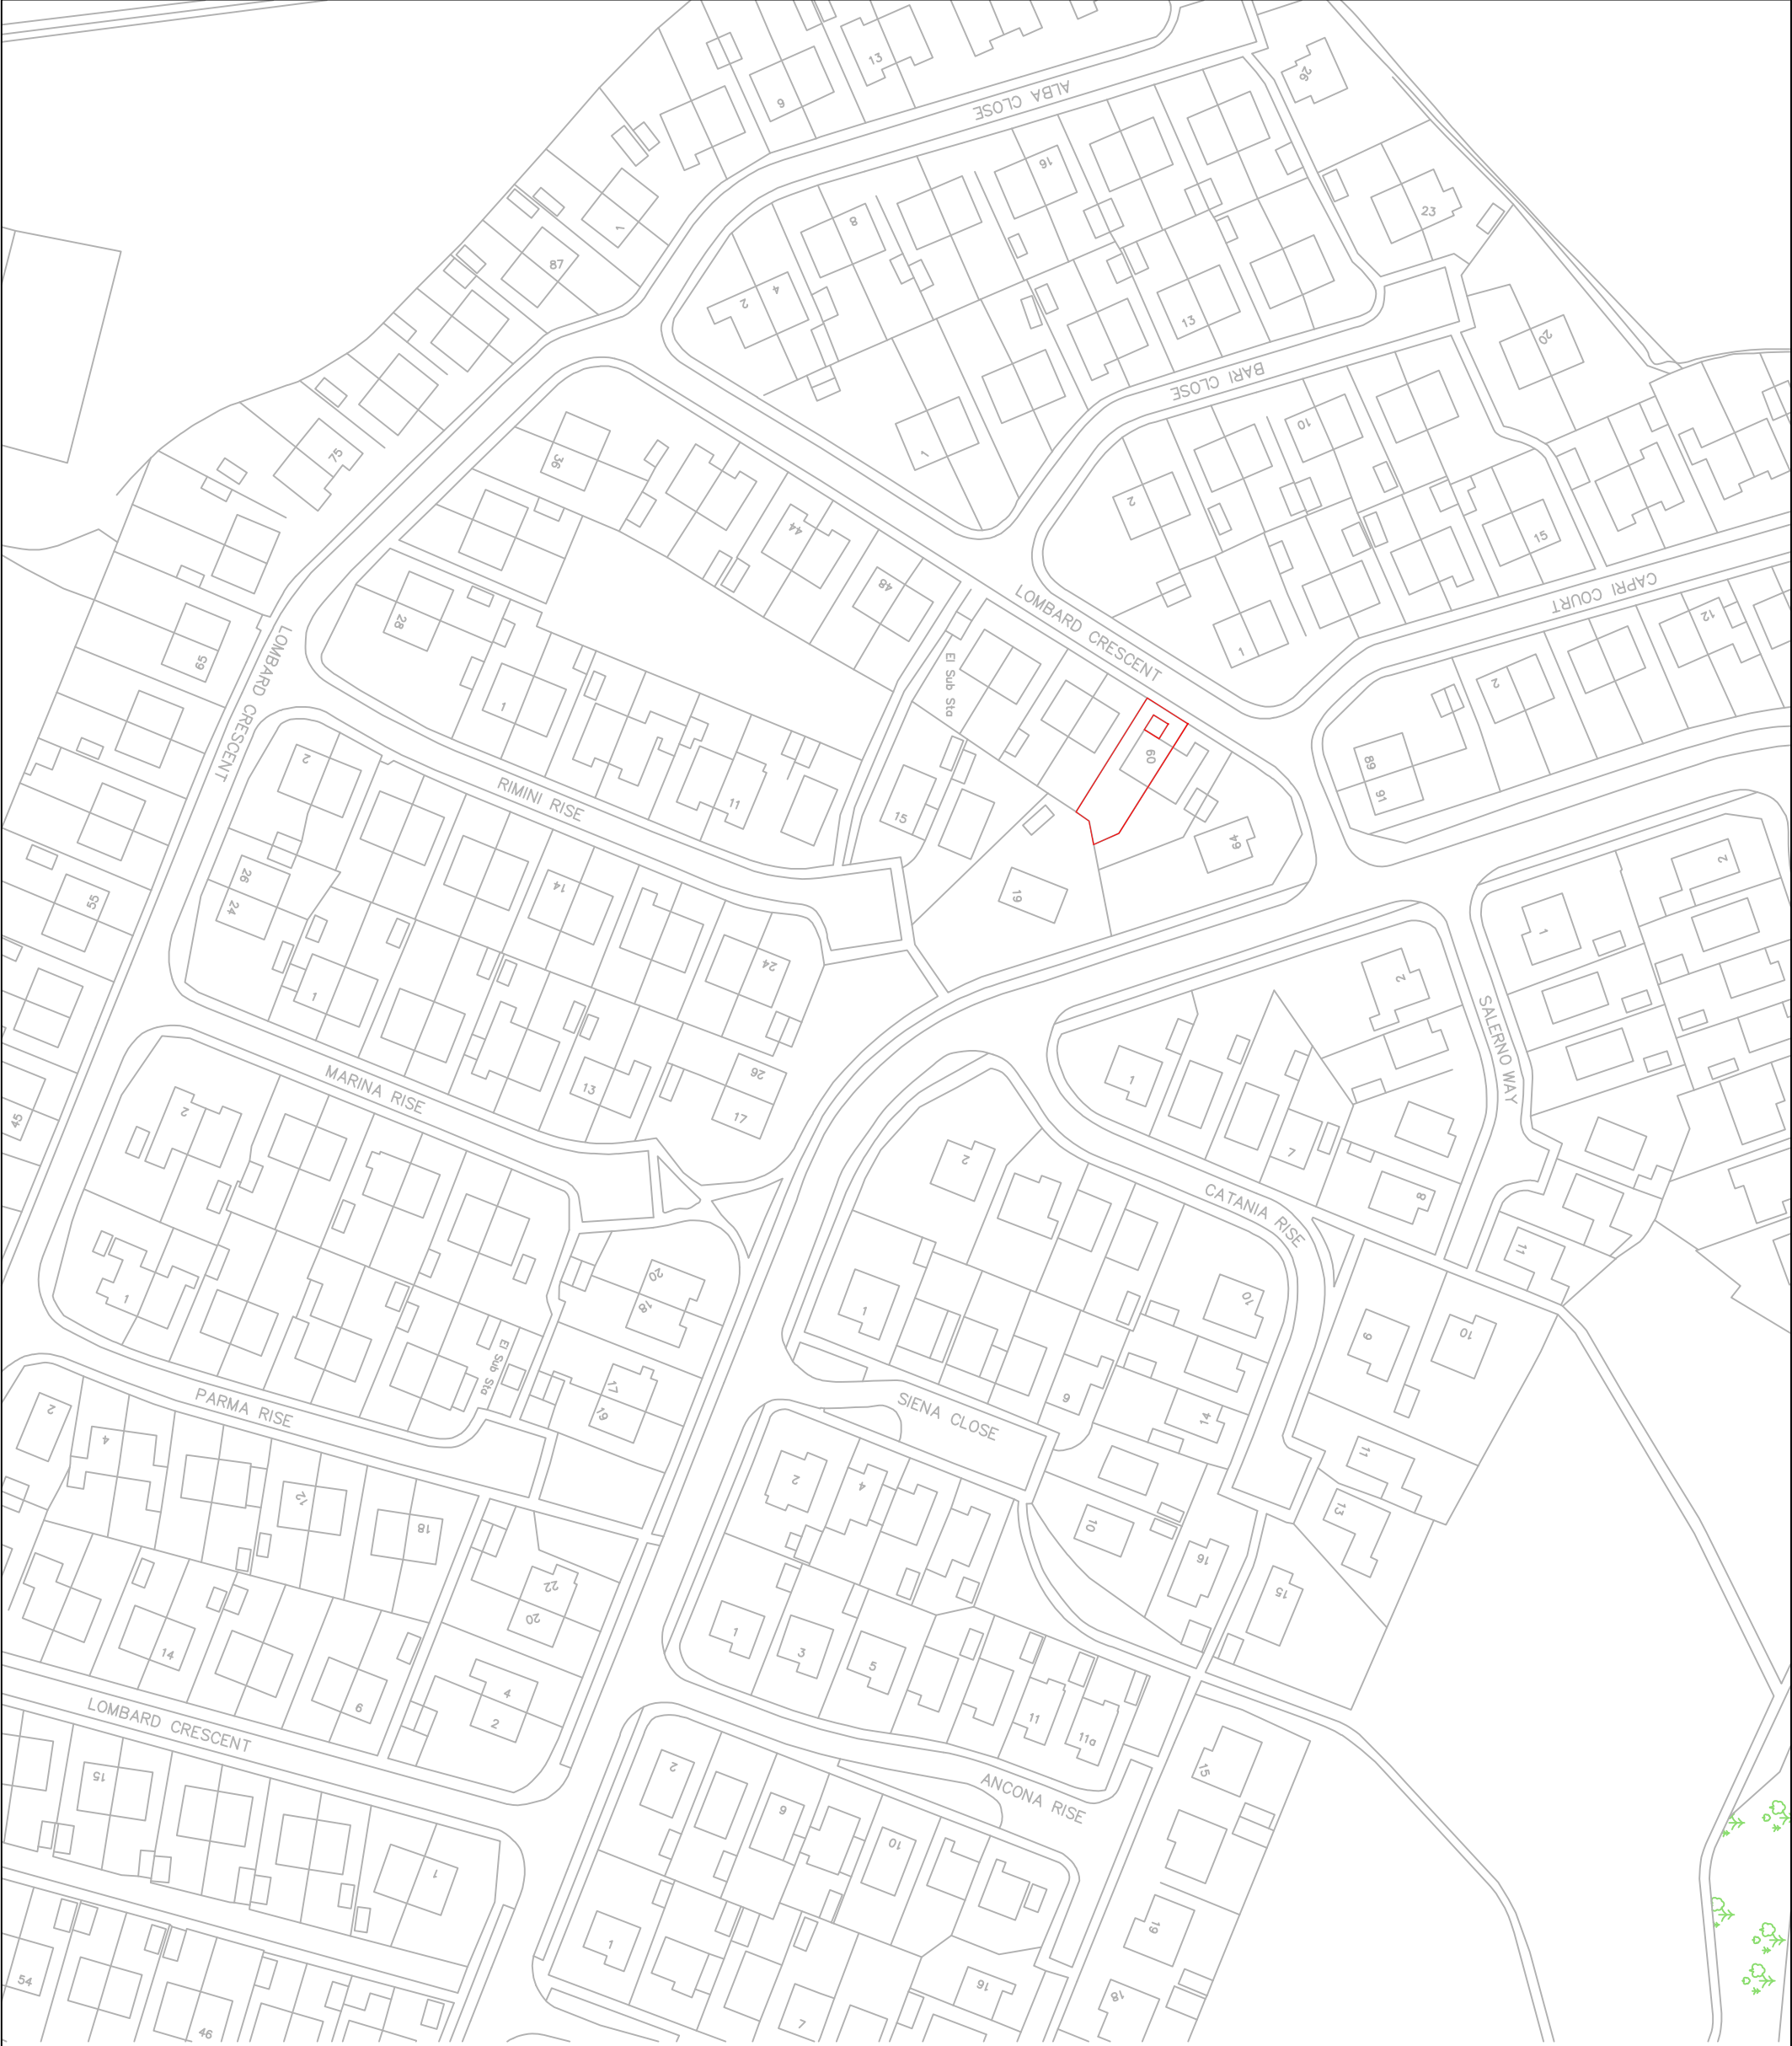

Revisions		A. A----	00-00-00
This drawing is for planning permission only and is not a construction drawing.			
Drawing Title		LOCATION PLAN	
Job No. - Dwg No.		WR/2015/7	I
Client:		MR & MRS RIDGE 60 LOMBARD CRESCENT BARKLEY 573 90X	
Scale:		1:1250	