


# DRAINAGE PLAN

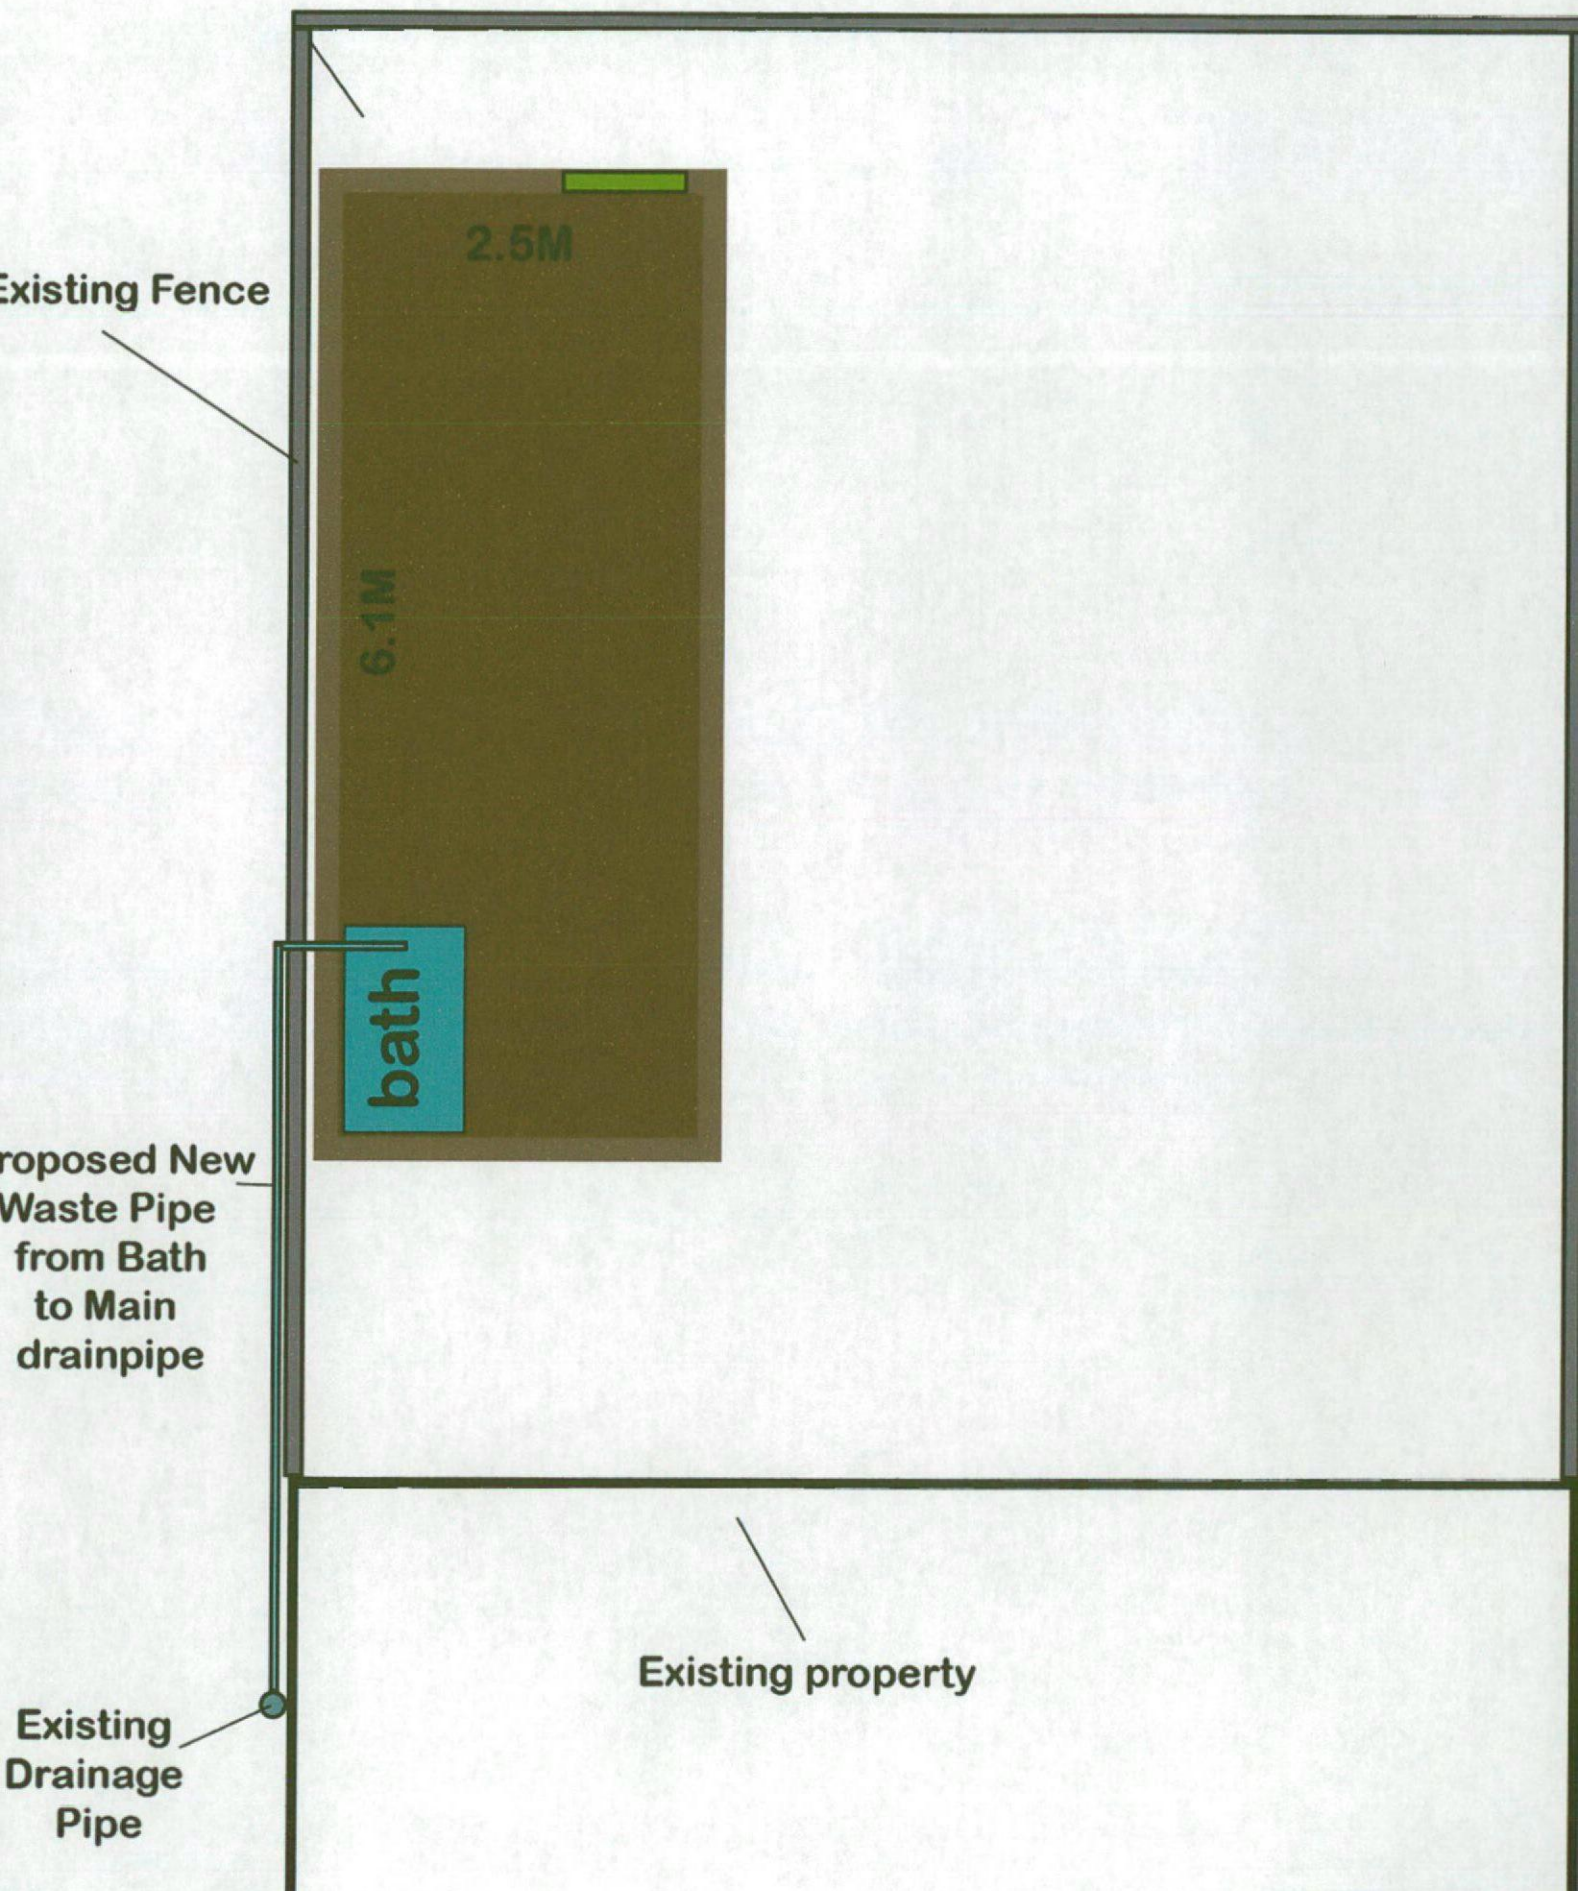

Pipe  
Drainage  
Existing

Existing property

drainpipe  
to Main  
from Bath  
Waste Pipe  
Proposed New

Proposed  
New

M.F.O

Existing Fence

M.S.

