

NOTES

O/A SIZE 2500mm HIGH X 1500mm WIDE X 250mm DEEP.

SIGN FRAME:


50 x 50mm MS SUPPORT FRAME OVER CLAD WITH ALUMINIUM SHEET. PLINTH FINISHED MATT BLACK. MAIN BODY FINISHED F&B GREEN WITH RED & WHITE STRIPES.

LOGO SIGN:


OVAL ALUMINIUM SIGN BOX - FINISHED F&B GREEN - WITH BUILT UP AND PUSH THROUGH ACRYLIC LETTERING AND BACKGROUND. WHITE BACKGROUND. RED F&B LETTERS. GREEN SUB-TEXT.

INTERNALLY ILLUMINATED BY 3No. 1200mm MAINS VOLTAGE FLUORESCENT TUBES. MAXIMUM LUMINANCE OF SIGN = 500cd/m².

N.B. SIGN IS DOUBLE SIDED

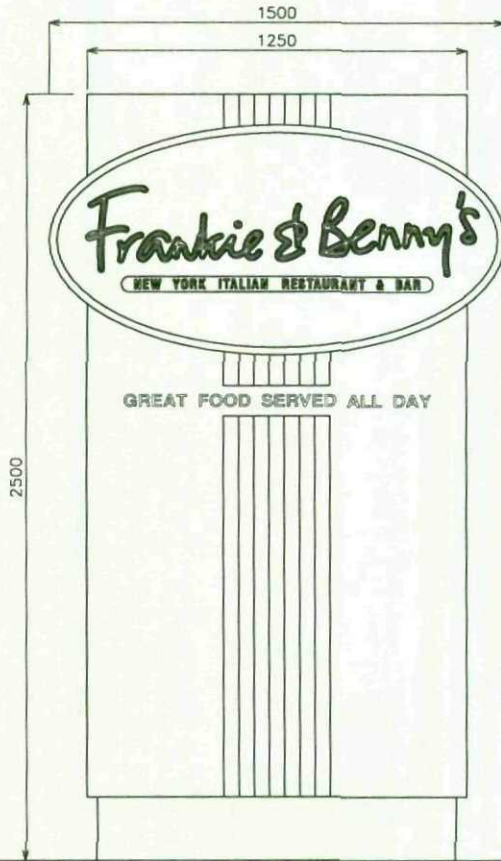

ELEVATION

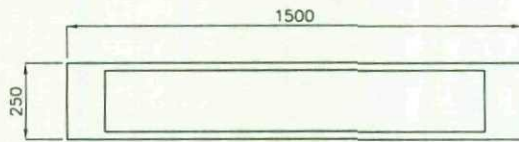

PLAN

rev: revision notes: by: date:

client:

BLACK DOG DESIGN
 THE TITHE BARN HARPENDENBURY FARM REDBOURN AL3 7QA
 T: 01562 793999 F: 01562 793444 email: bdd@blackdogdesign.co.uk

general notes:
 Do not scale from this drawing - use figured dimensions only. Unless otherwise noted all dimensions are given in millimetres.
 All dimensions must be verified on site before the commencement of work or the fabrication of any item. Any discrepancies must be reported to the Architect.
 All risks assessed to comply with the designers responsibility under the construction (design management) regulations 2007.

project title:
FRANKIE & BENNY'S
 DONCASTER ROAD
 BARNSELEY S70 3PE

dwg title:
SITE ENTRANCE SIGN

dwg status:
ADVERTISEMENT CONSENT

drawn by: JK	drawn date: MAY 2009	checked/approved:	scale: 1:25@A4
dwg no: 5076 - FB - 901			rev: