


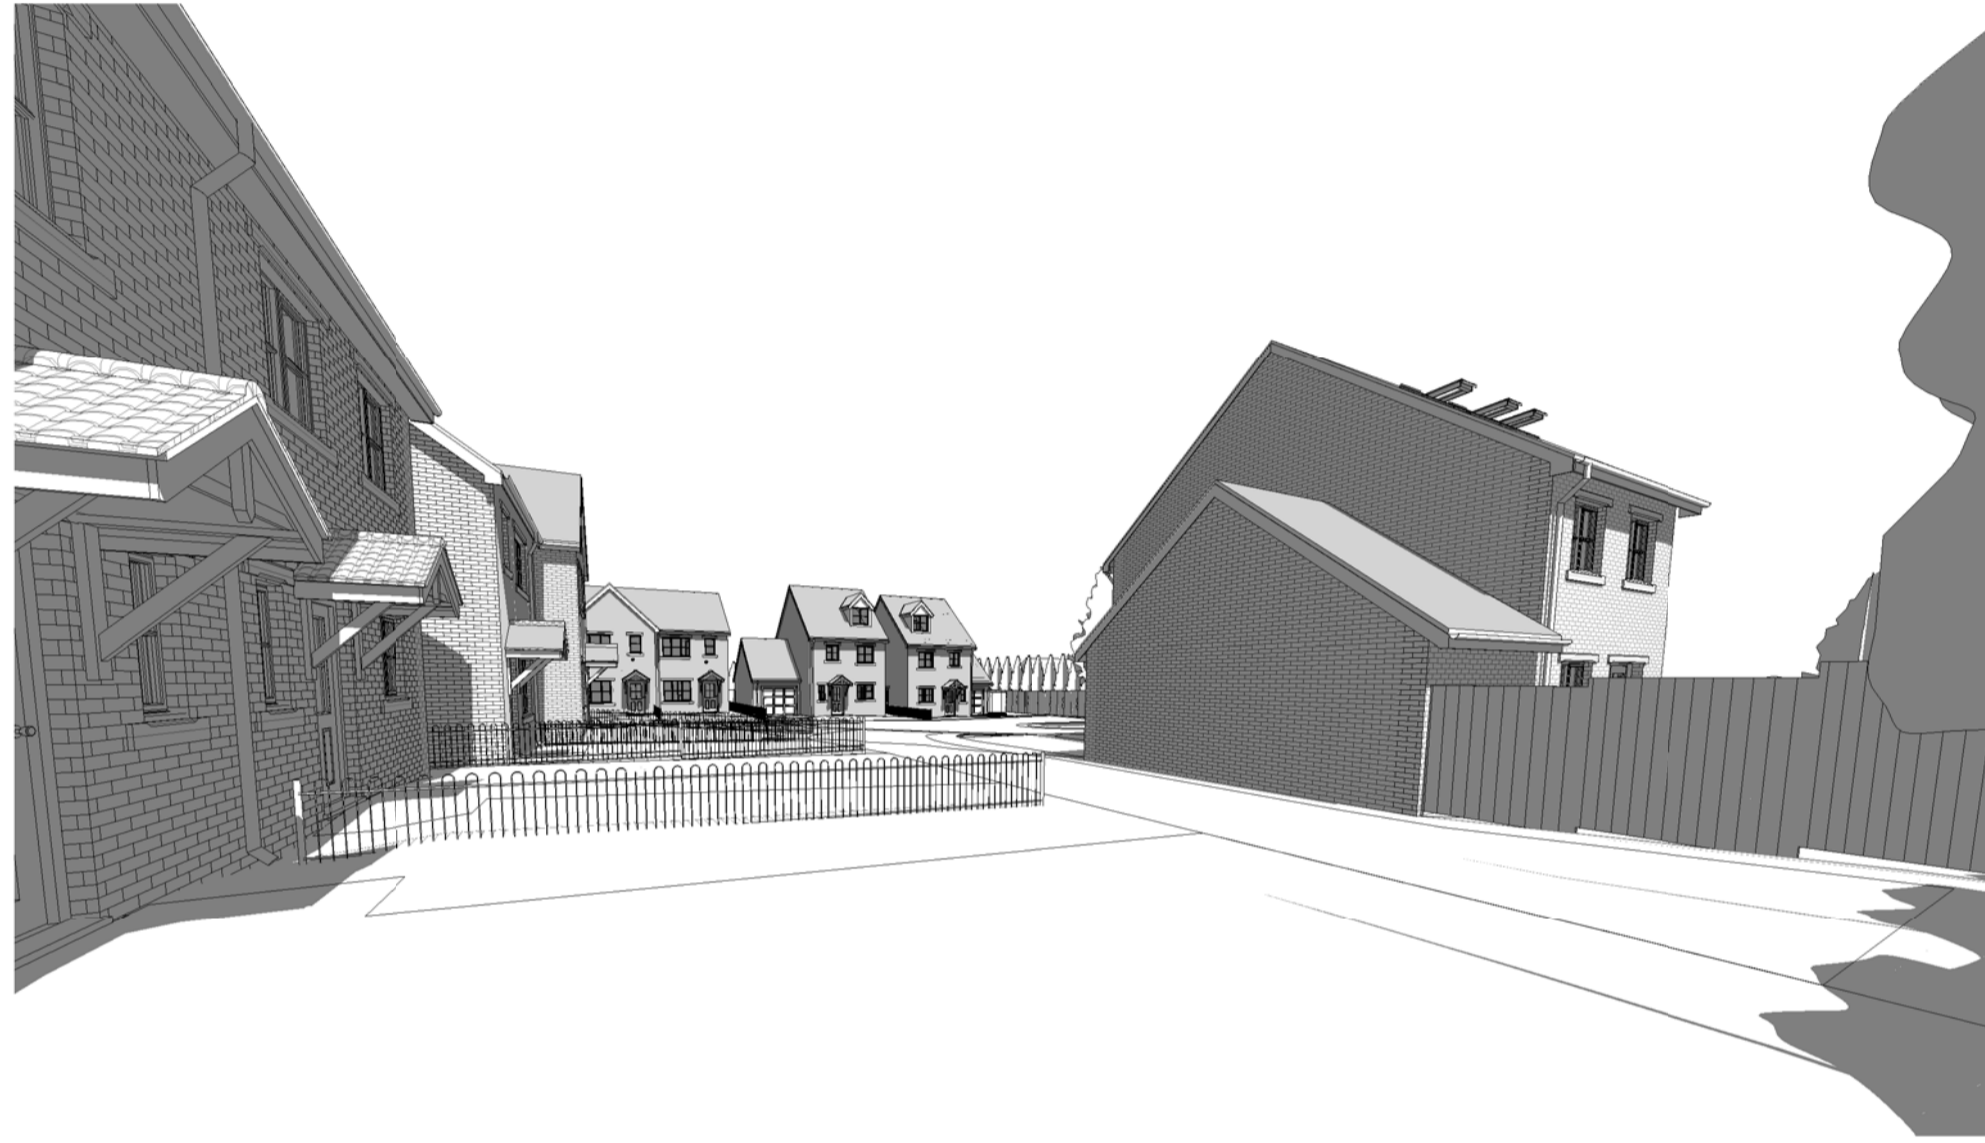

3D View 1



3D View 2



3D View 3



3D View 4



3D View 5



3D View 6

Rev	Date	Drawn	Description
A	12/05/16	SL	House types amended, and road layout amended to suit.
B	21/03/2016	SL	Units 2 and 3 amended to typw A V2 as client instruction.

**Self Architects**

Client: D Noble Limited

Project: Proposed Housing Development  
Park Avenue, Royston, Barnsley,  
S71 4AD

Title: 3D Views - As Proposed

Scales:	Drawn:	Date:	Checked:
	SL	21/06/2016 13:37:26	MS

Drawing no:	Rev:
4200 06	B

24a St Andrews Road, Sheffield, S11 9AL  
T: 0114 258 8125  
E: design@selfarchitects.co.uk W: www.selfarchitects.co.uk

PLANNING