


Front (East) Elevation (A) to Barnsley Road as Proposed

External Signage and Lighting Subject to Separate Consent to Advertisement Application

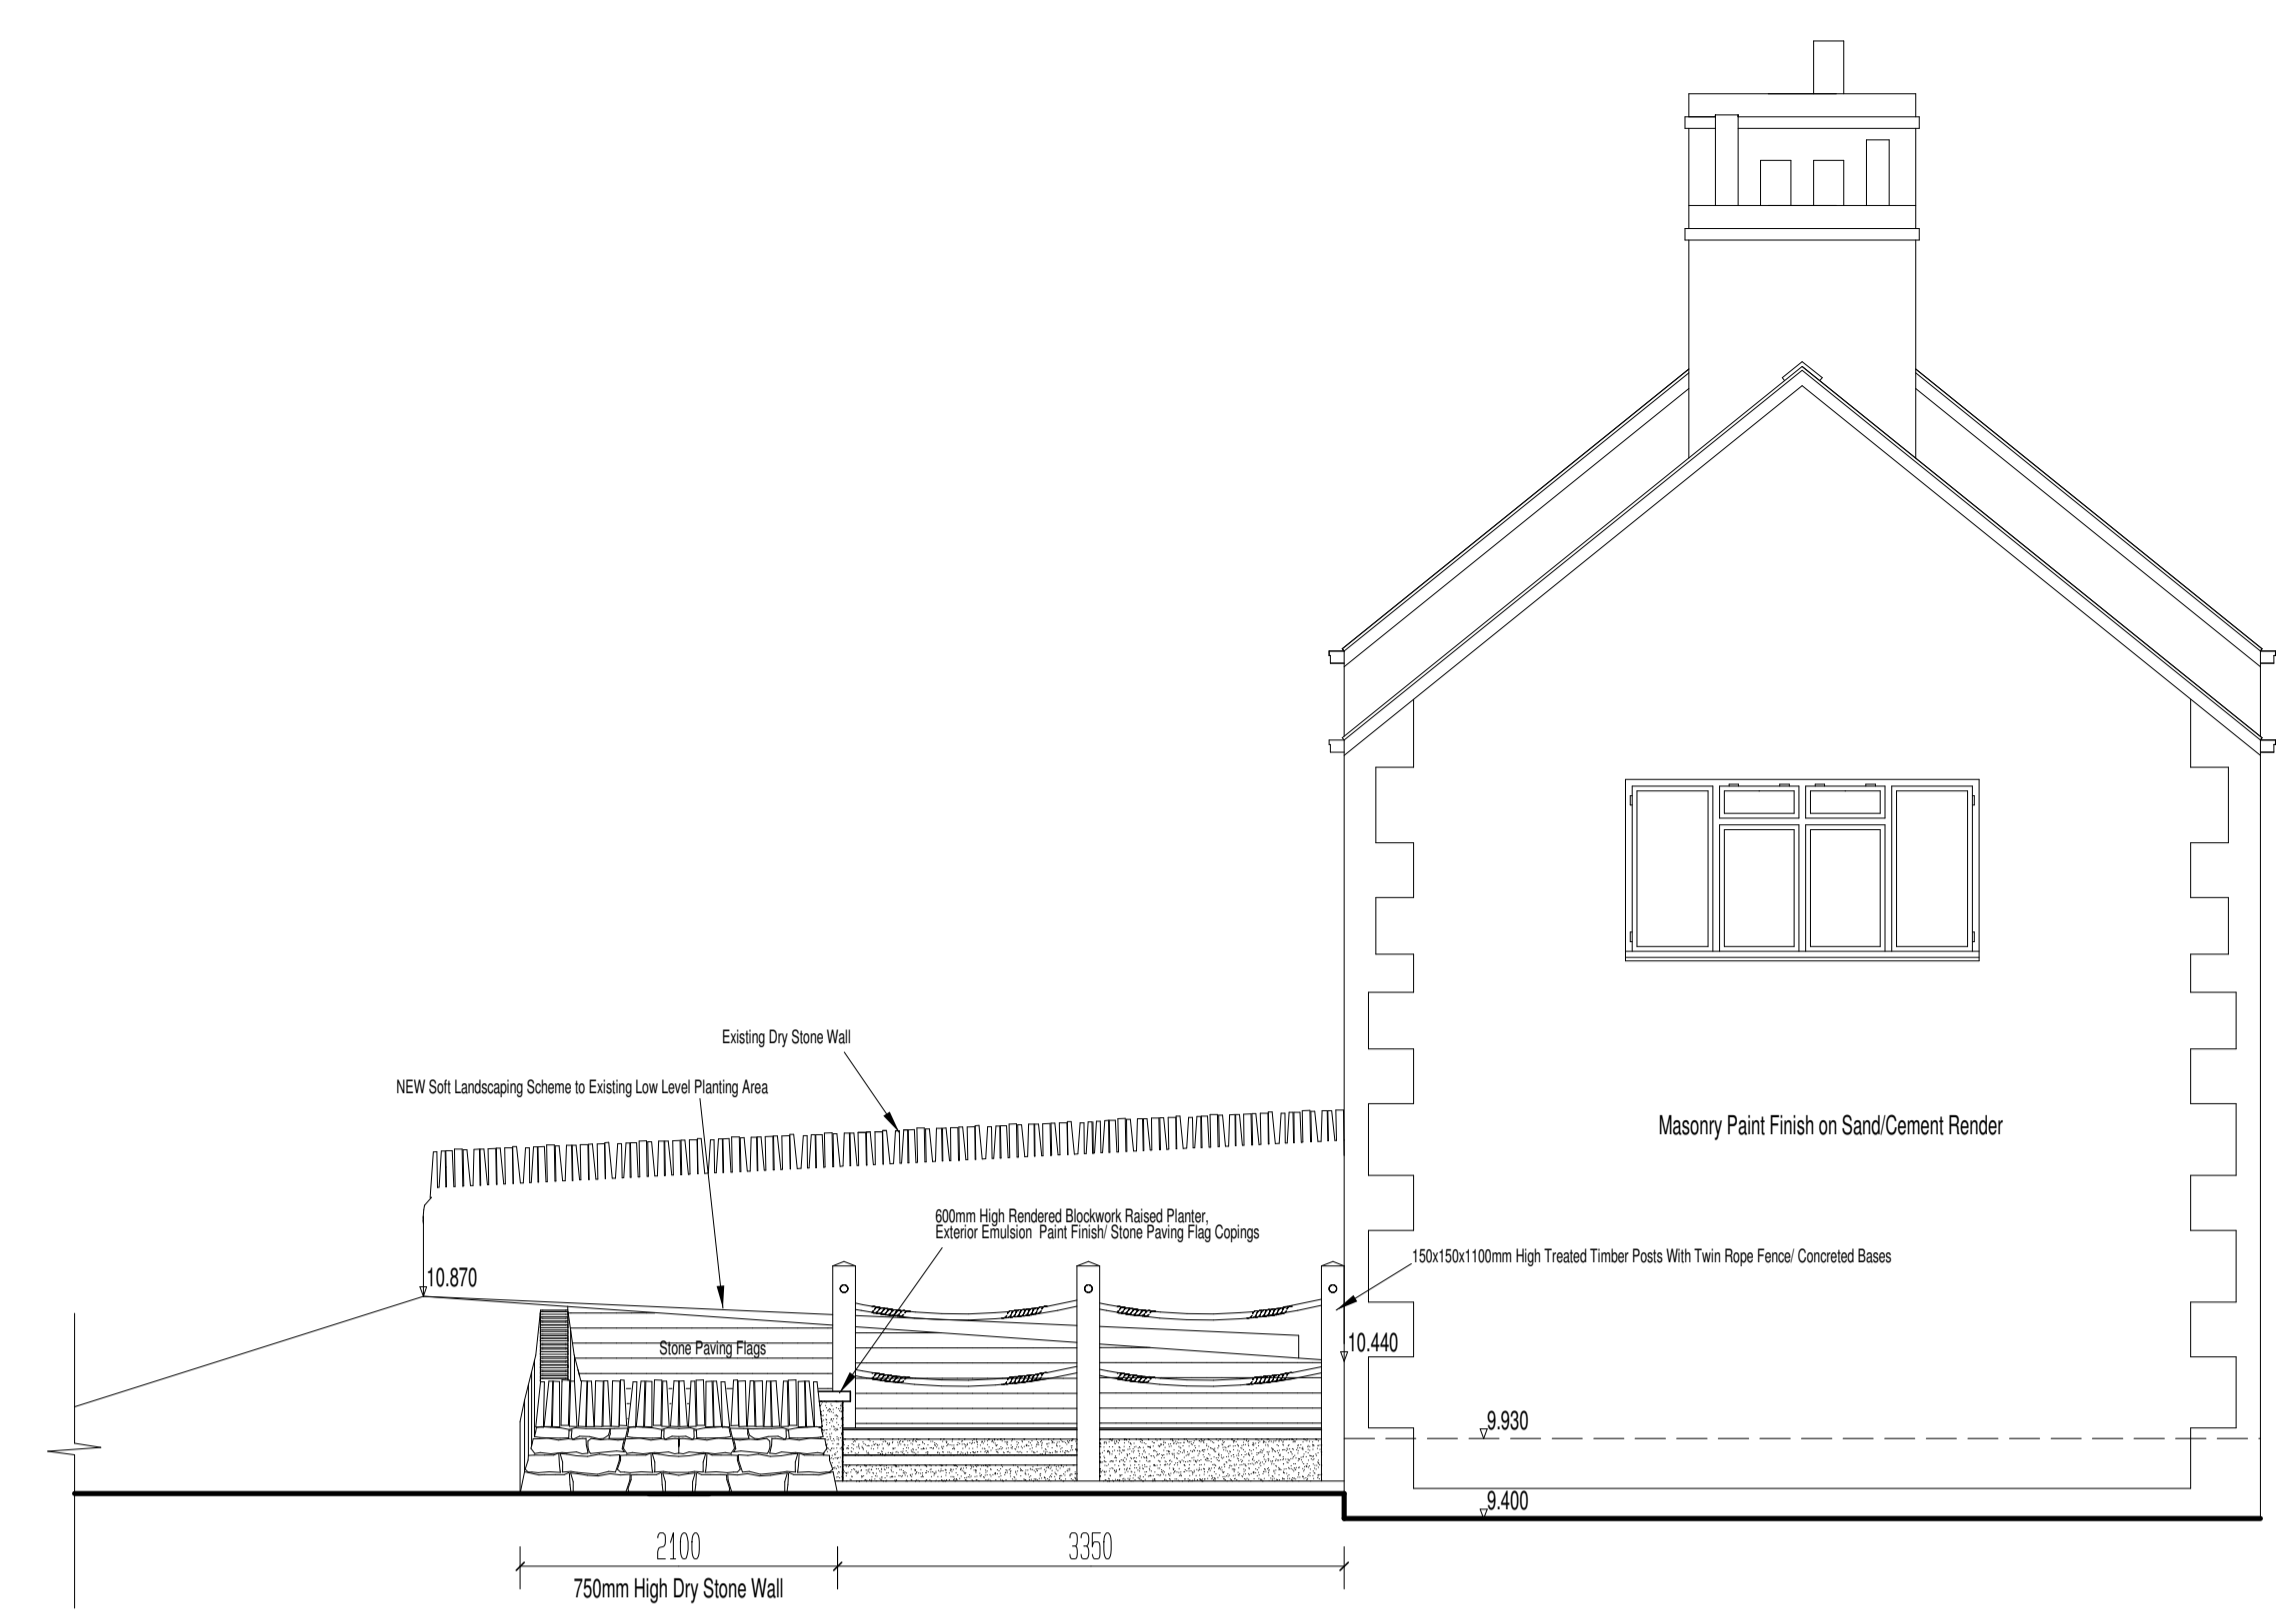


Side (North) Elevation (B) to Car Park as Proposed

External Signage and Lighting Subject to Separate Consent to Advertisement Application



Front (East) Elevation (A) to Barnsley Road as Existing

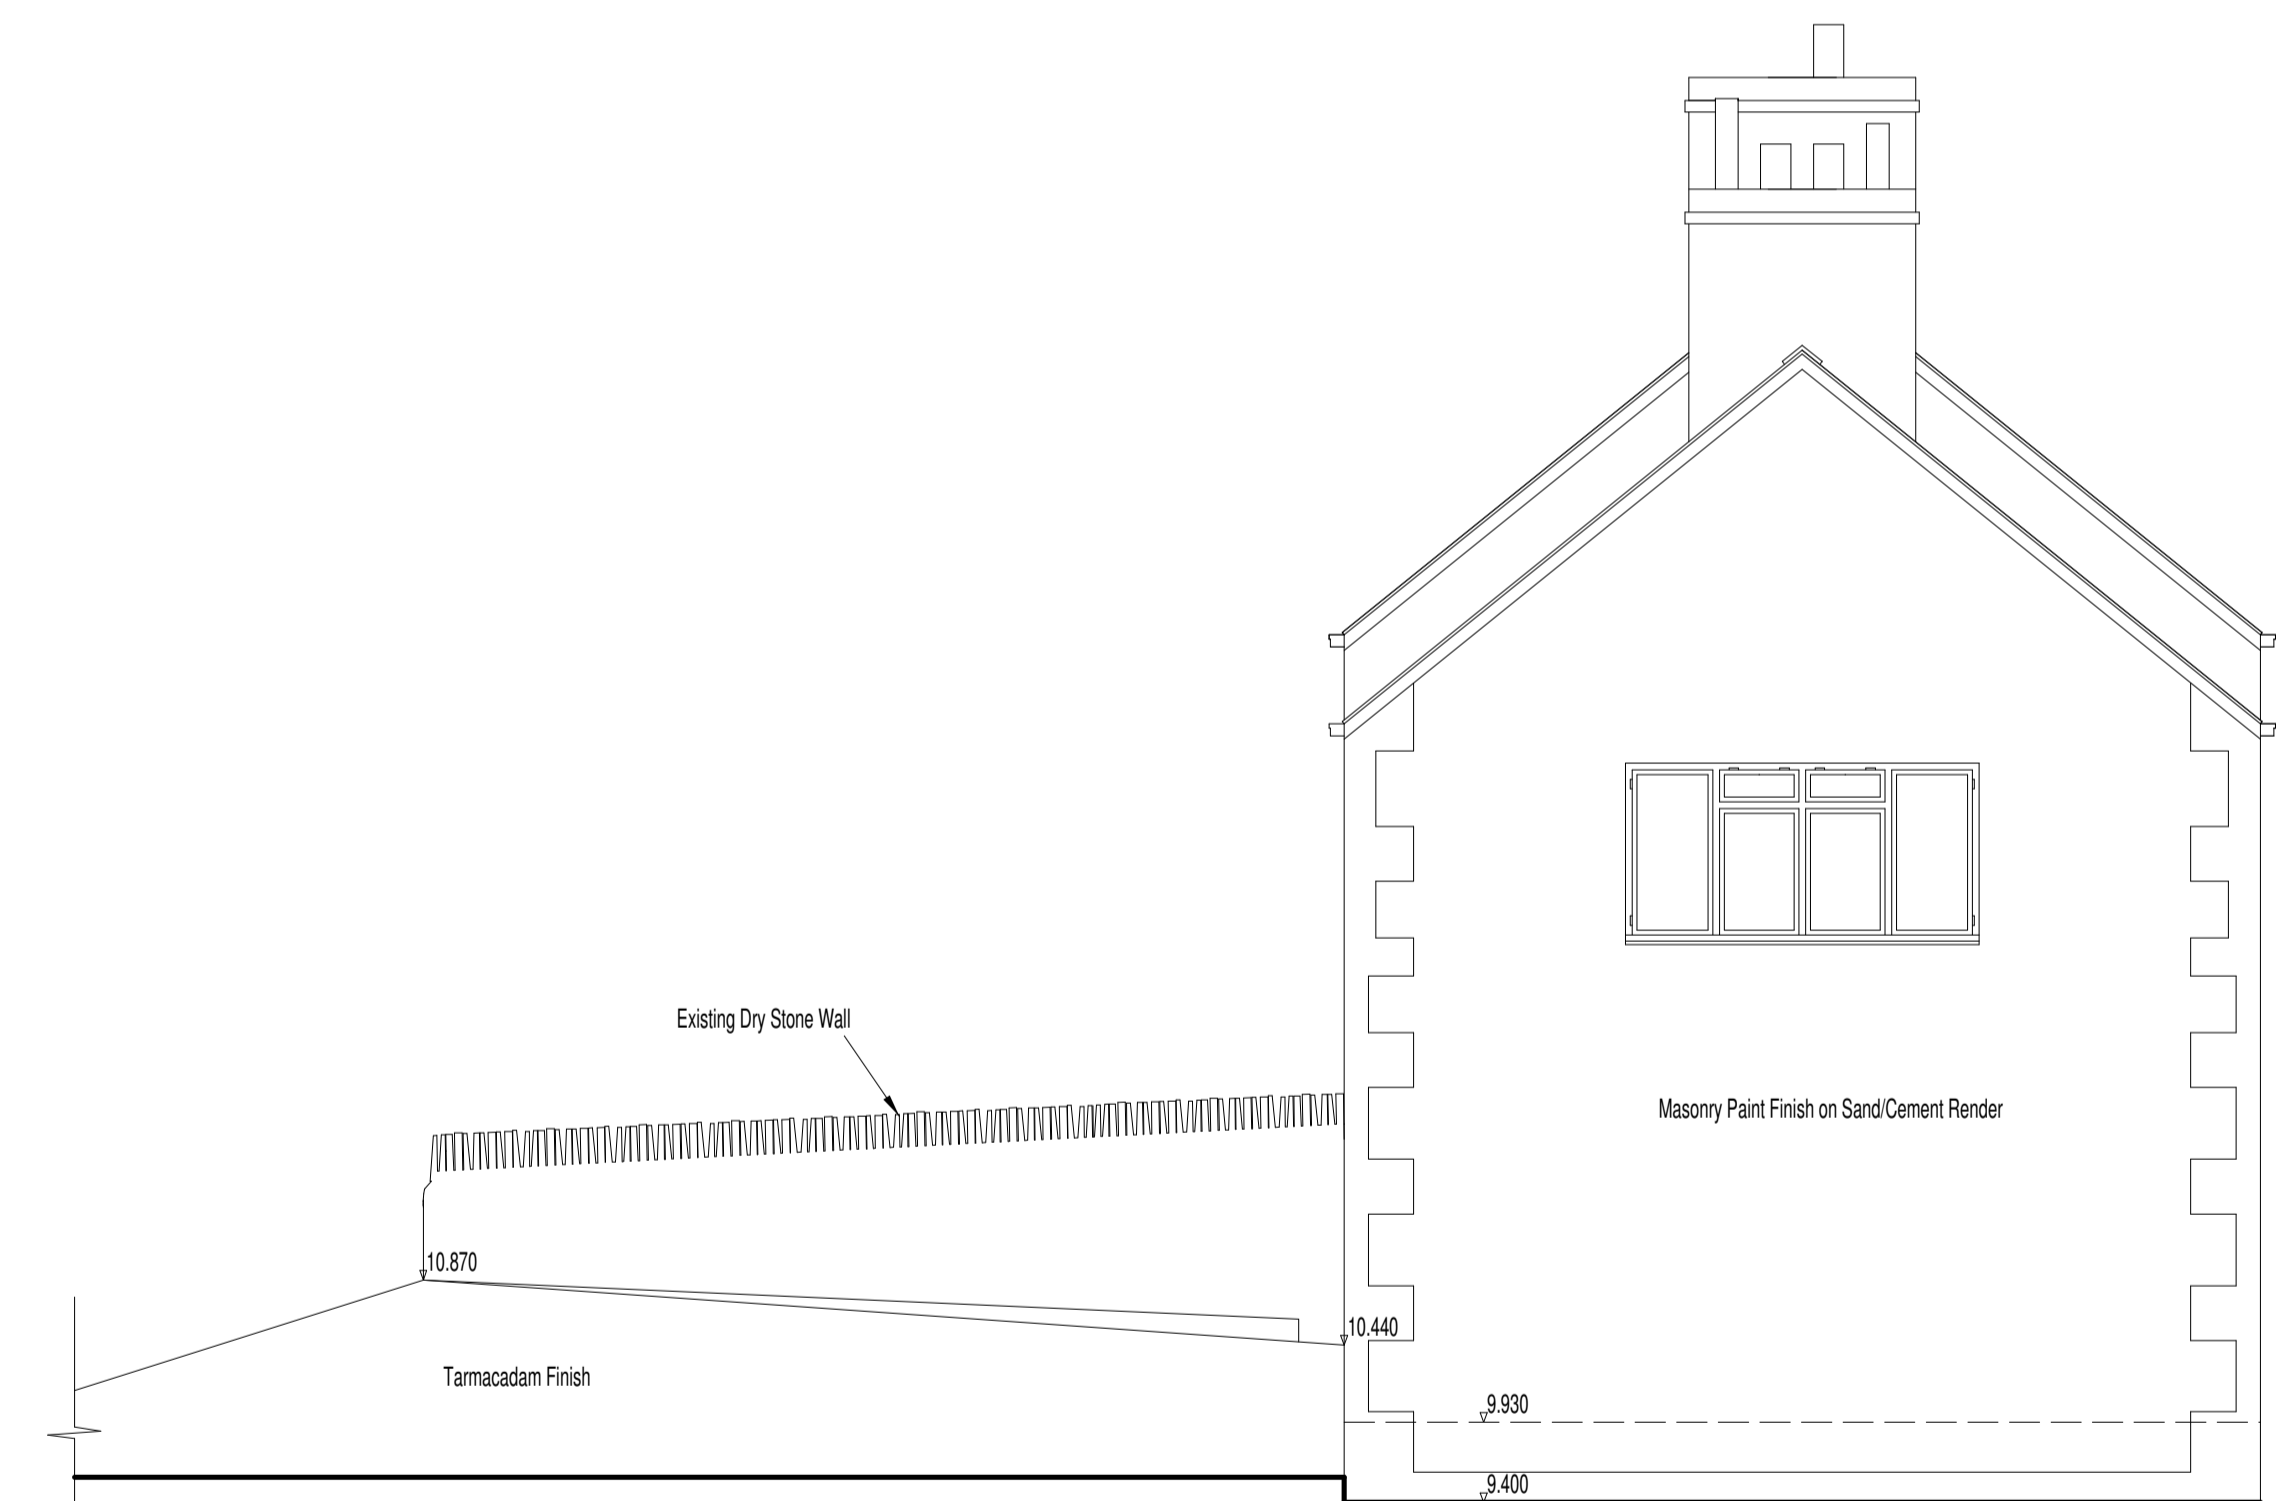

Side (North) Elevation (B) to Car Park as Existing

**ADP**  
 Applied Design Partnership Ltd  
 Project Management • Interior Design • Architecture  
 2a ROBIN LANE, FLOUSEY, WEST YORKSHIRE LS28 7BN  
 Tel: 07973 819846  
 email: david@adpdesignpartnership.co.uk

Site  
 Rose & Crown  
 Barnsley Road, Hoylandswaine  
 Barnsley S36 7JA

Title  
 External Elevations  
 as Existing and Proposed

Drawing Ref.	Drawing No.	Revision
	981-03	
Scale	Drawn	Date
1:50 @ A1	DM	