


434700E

434800E

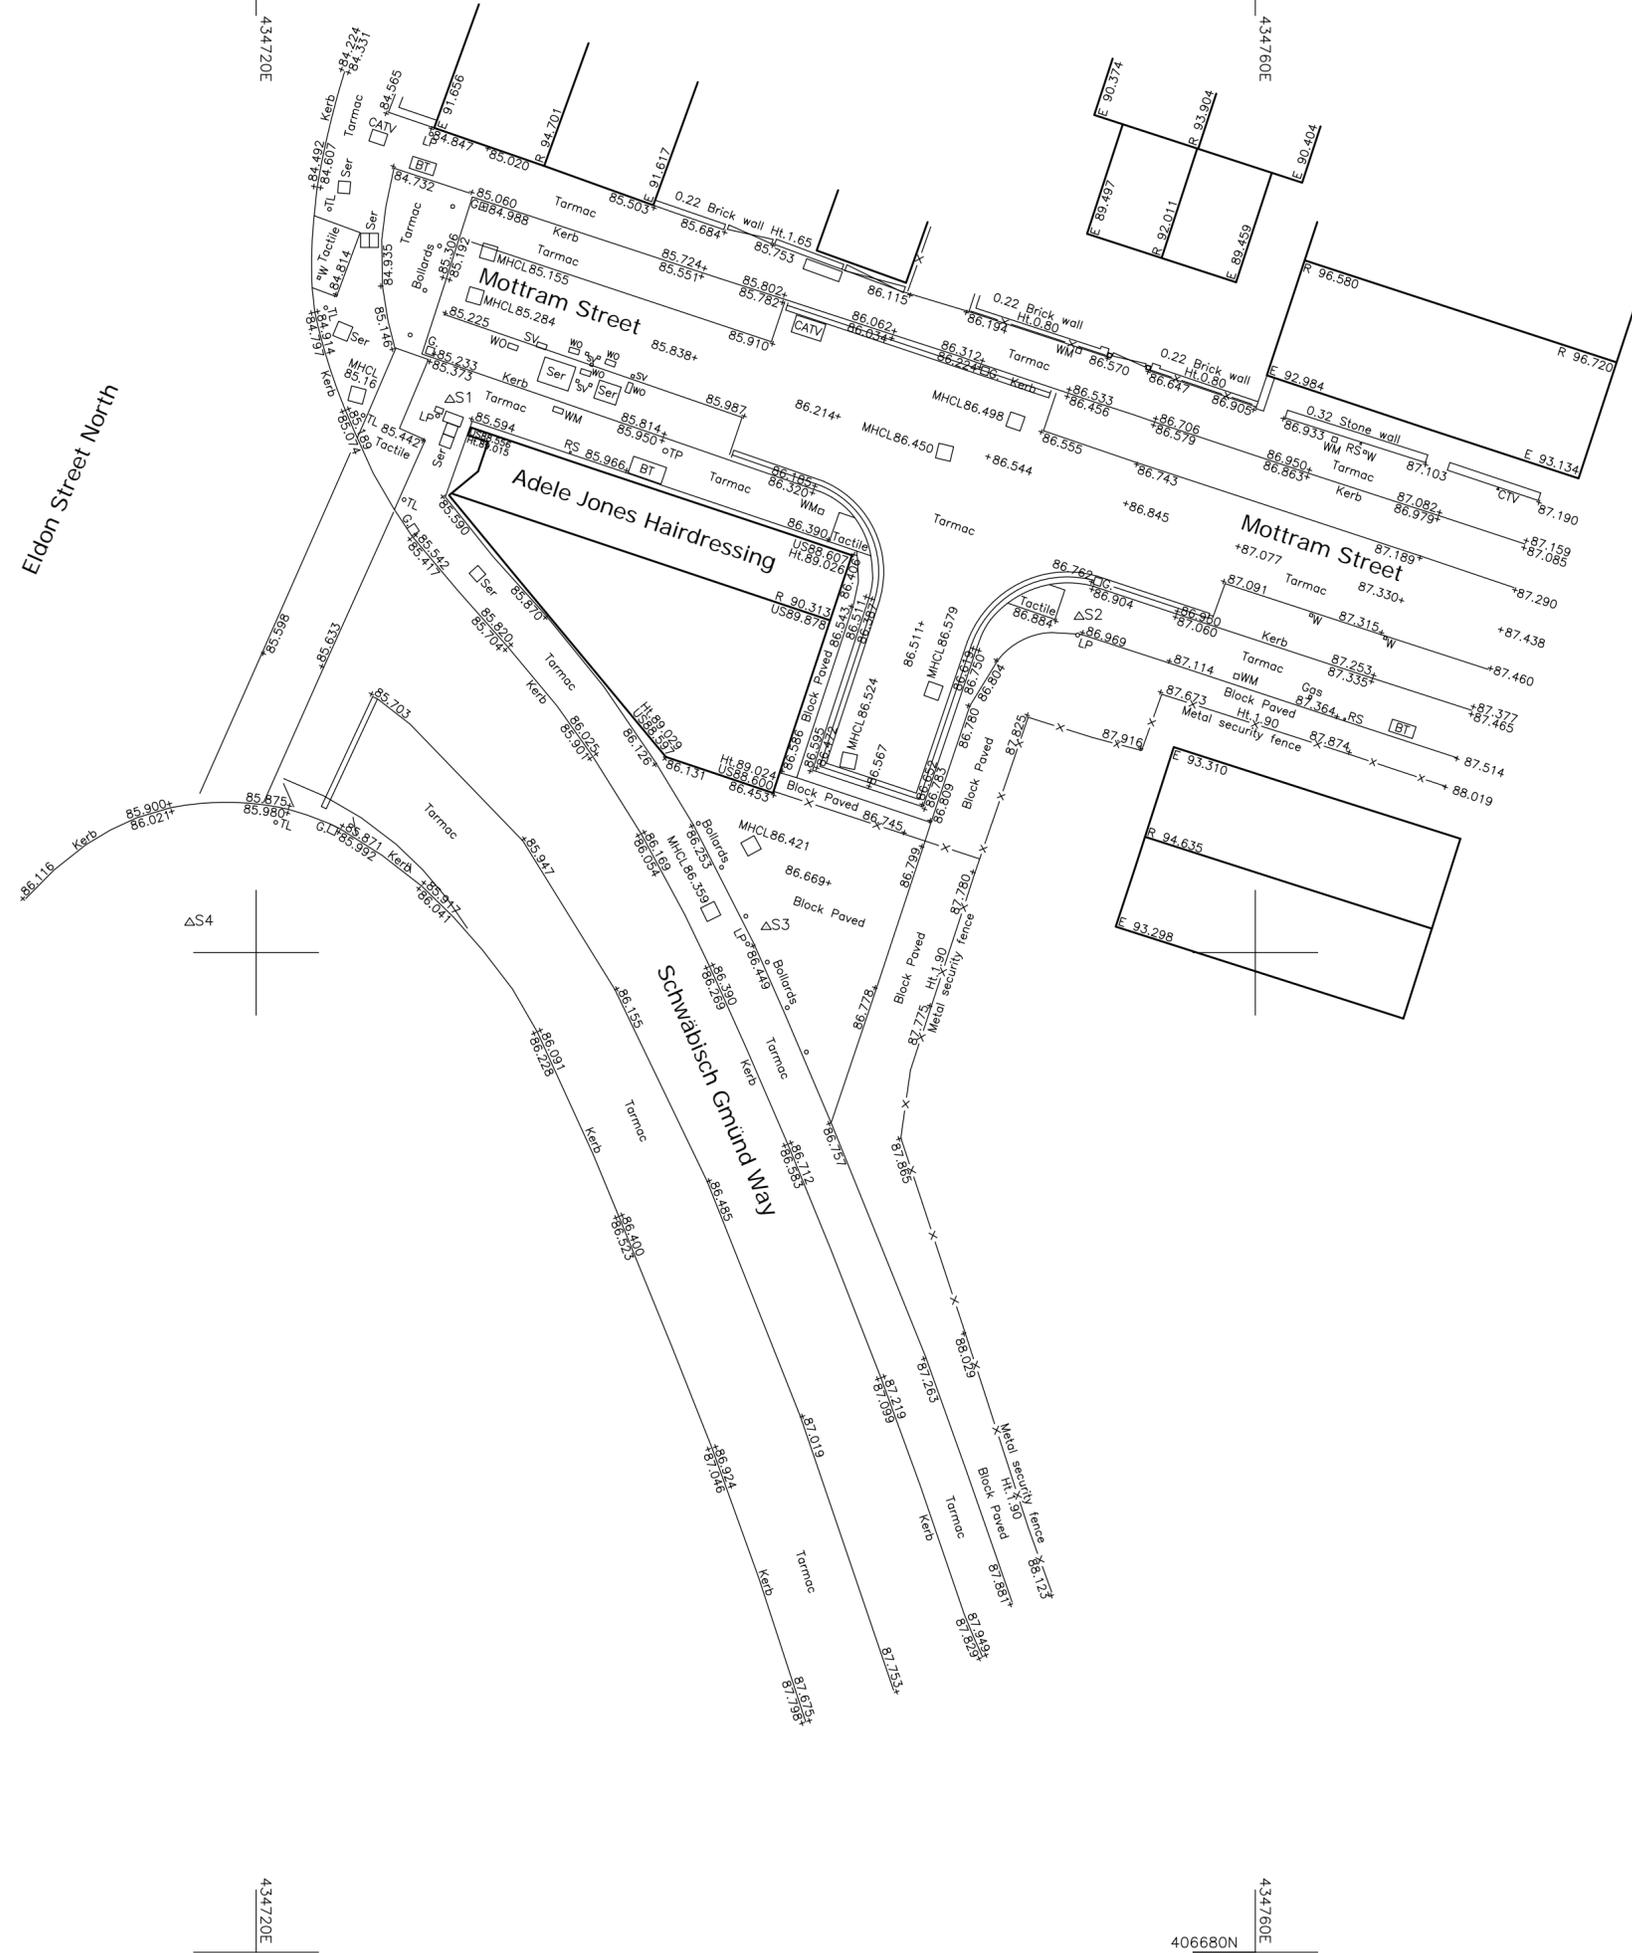

406720N

406720N

434700E
406680N

434720E
406720N

434760E
406680N

Station	Easting	Northing	Level
S1	434727.757	406742.125	85.505
S2	434752.948	406733.441	86.929
S3	434740.419	406721.029	86.495
S4	434717.341	406721.199	86.290

Haycock+Todd
 Land Survey Consultants Architectural Surveyors
 The Hollies, 43 Church Street, Royston,
 Barnsley, S71 4QU. T:01226 709630
 E:info@land-surveying.co.uk W:land-surveying.co.uk

SITE SURVEY
Adele Jones Hairdressing
Eldon Street North
Barnsley

Sheet 1 of 1	Surveyed by DR
Datum	Drawn by DR
GRID- Related to Ordnance Survey using One Point Localisation on Station S2. Orientation at OS Grid North.	Date of Survey August 2025
	Scale 1/200@A2
LEVEL- Related to Ordnance Survey by connection to the OS Active Network by G.P.S	Survey Job No. S11156

LEGEND	
Manhole shown thus	MH
Inspection Cover	IC
Lamp post	LP
Gully	G
Lampost	oLP
Telegraph Pole	oTP
Electricity Pole	oEP
Road Traffic Signs	oRS
Traffic Lights	oTL
British Telecom	BT
Cable Television	CATV
Fire Hydrant	FH
Safety Valve	SV
Stop tap Water	W
Stopcock Gas	G
Unknown Stoptap	ST
Floor Level	FL 10.907
Height floor to ceiling	C 2.22
Height floor to struct soffit	SS 2.87
Height floor to false ceiling	FC 2.22
Height floor to sill	SD 6.7
Height sill to window head	WI 2.3
Height of Door	D1.98
Height floor to underside	US 3.61
Ceiling Slopes Up	CSU
Height floor to Arch	Ar 2.99
Height floor to Arch Spring	Sp 2.67
Vent	VP
Fall Pipe	FP
Sky Light	SL
Water Closet	WC
Sink	S
Boxed Column	B