


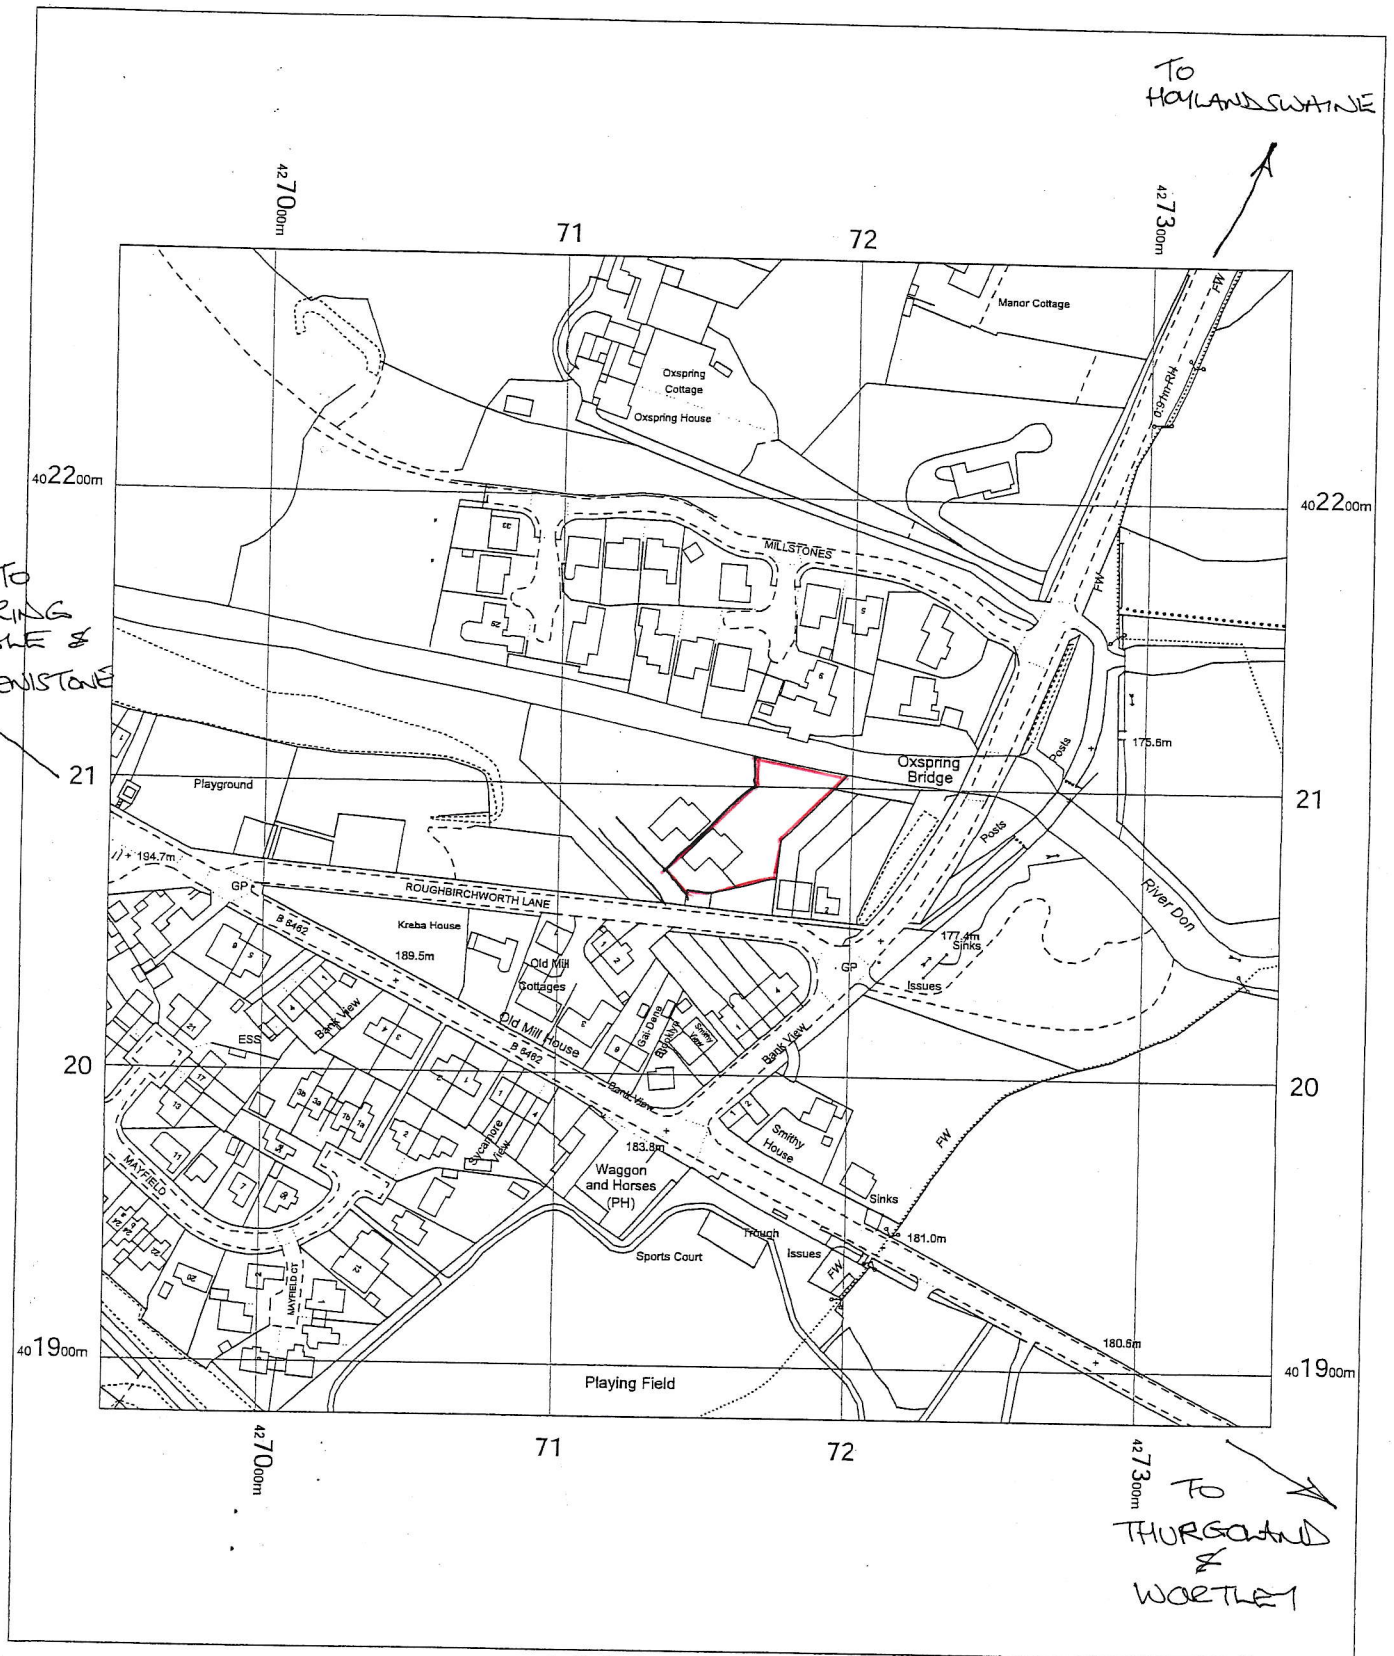

8 Roughbitchworth Lane
Oxspring
Sheffield
S36 8AZ

OS MasterMap 1250/2500/10000 scale
Monday, August 24, 2026, ID: BW1-01294047
www.blackwellmapping.co.uk

1:2500 scale print at A4, Centre: 427147 E, 402083 N

© Crown Copyright Ordnance Survey. Licence no.
100041041



BLACKWELL'S
www.blackwellmapping.co.uk

TEL: 0114 268 7658
maps.sheffield@blackwell.co.uk