



# Ordnance Survey & Barnsley MBC

Reproduced from the Ordnance Survey Mapping with the permission of the Controller of HMSO. CROWN COPYRIGHT  
 This copy has been produced specifically for  
 Planning and Building Control use only;  
 NO FURTHER COPIES MAY BE MADE

License No. A076292

SCALE 1:1250

DATE 28/05/98

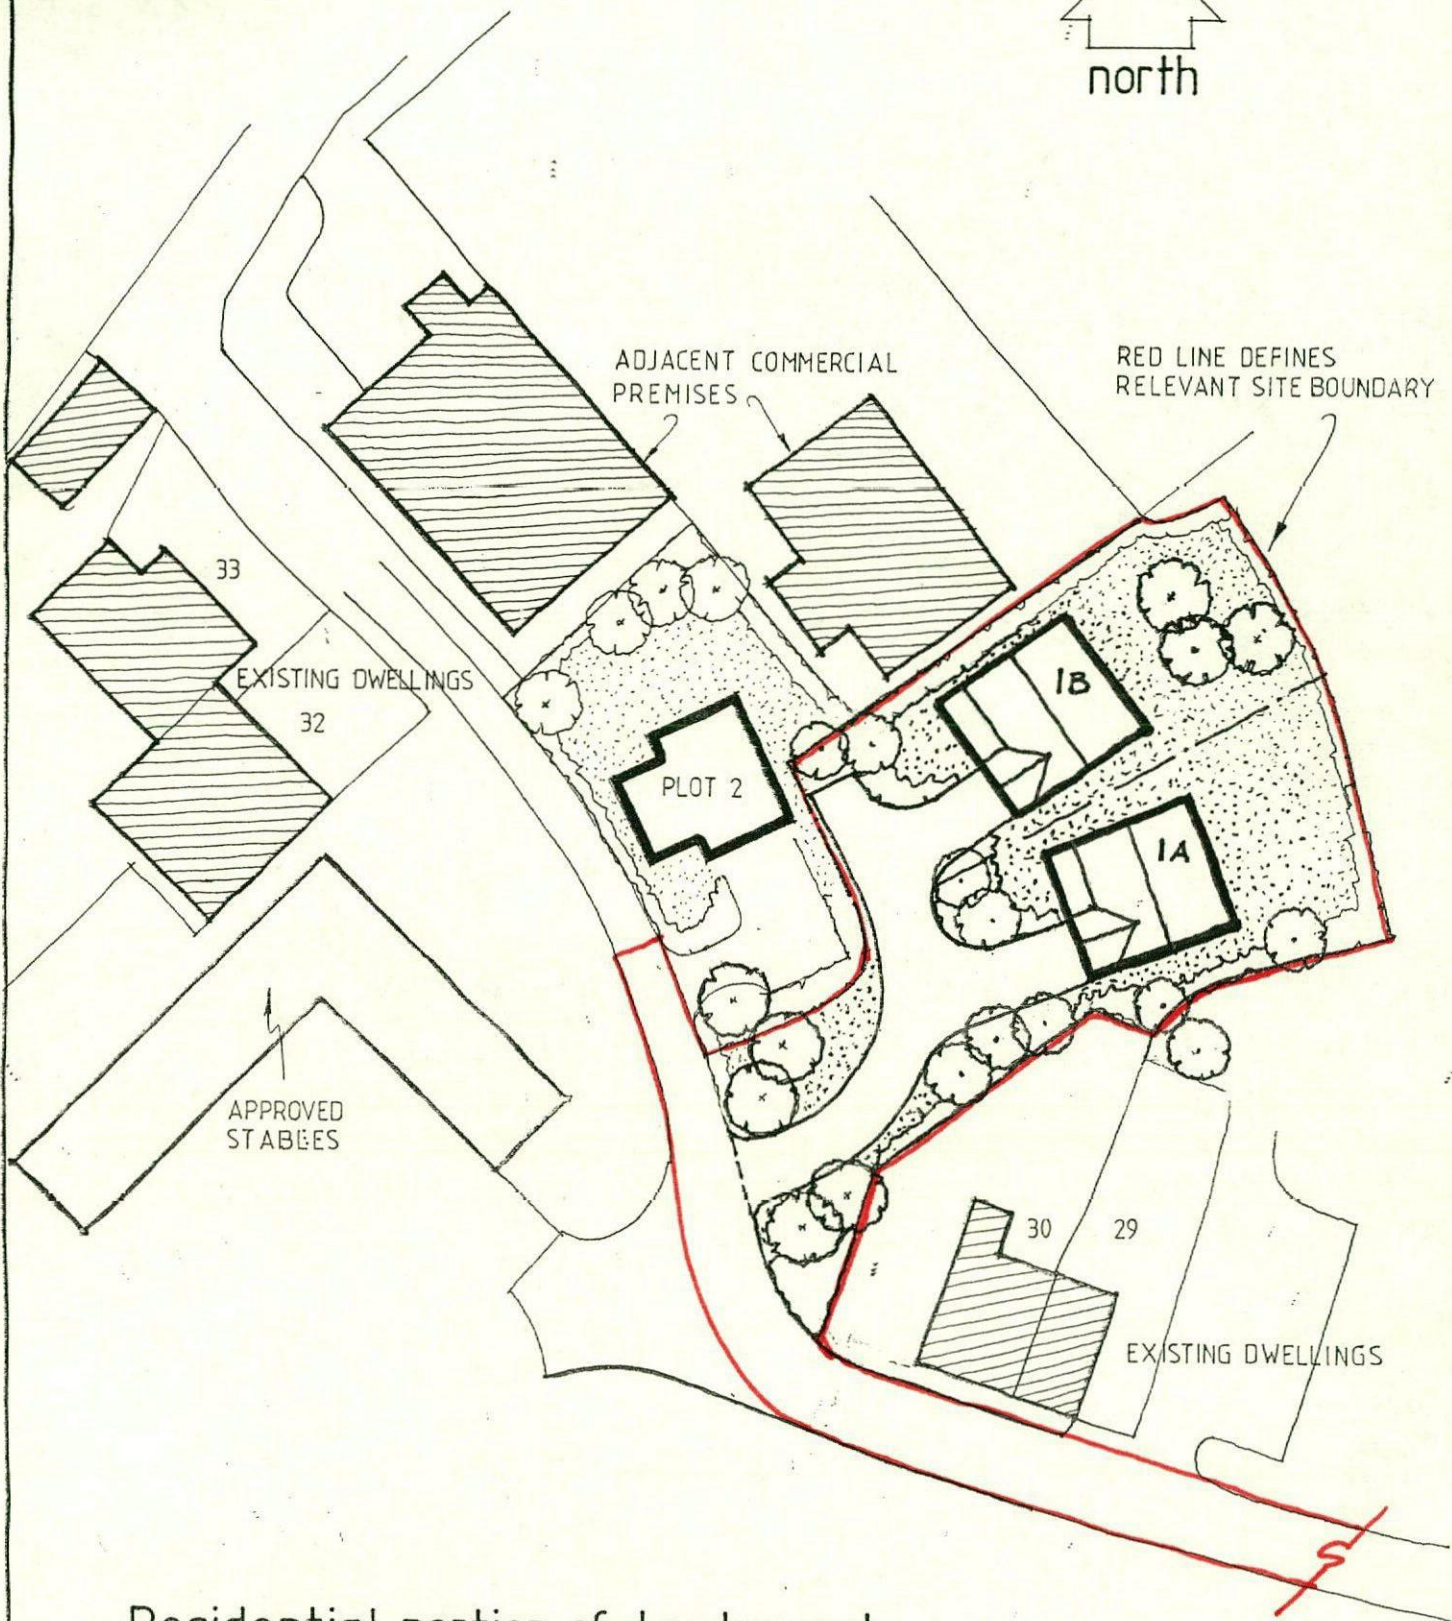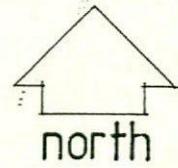

Residential portion of development  
at East Gawber Farm.

scale 1:500,

SUBSTITUTION of PLOTS 1A & 1B FOR  
ORIGINAL SINGLE PLOT AS APPROVED UNDER REF: 2010/1368