




REAR ELEVATION

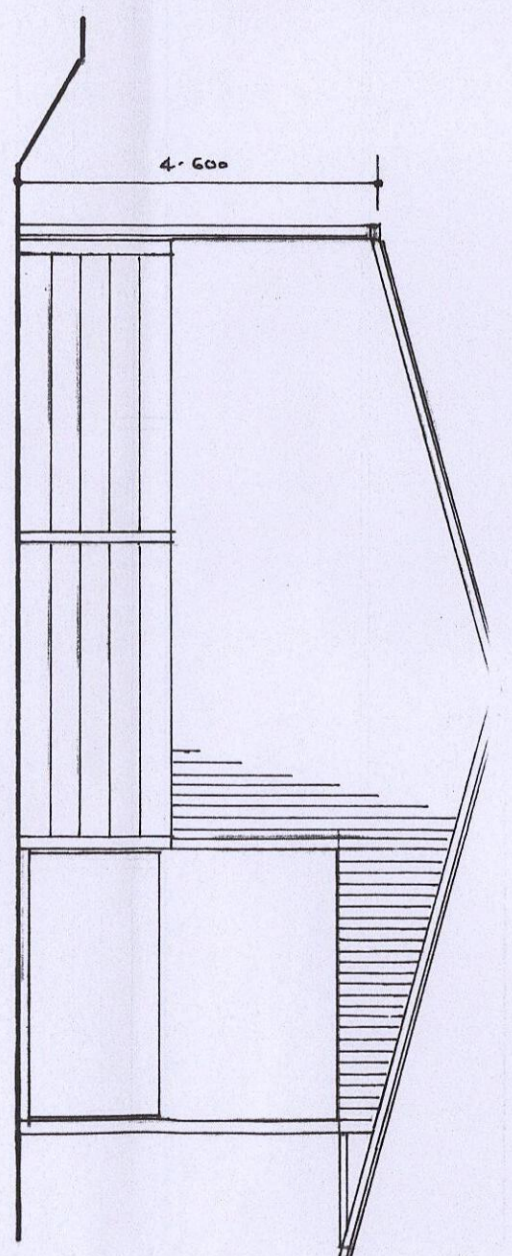


SIDE ELEVATION

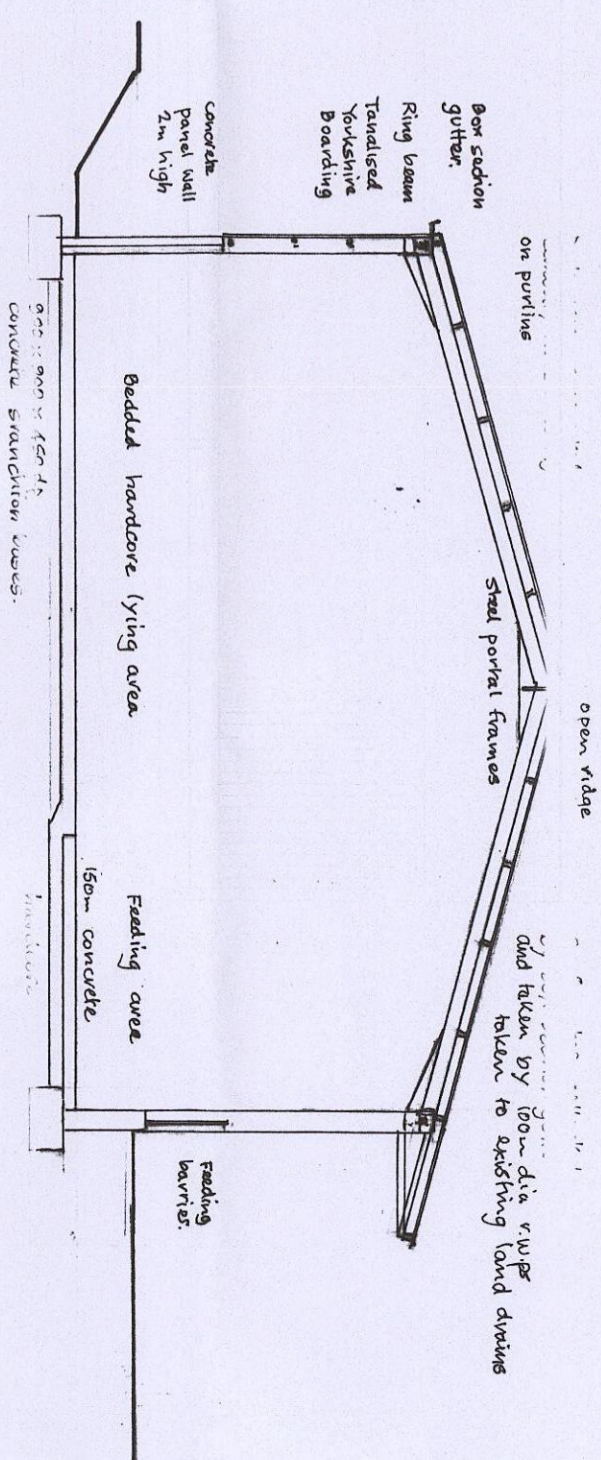


SECTION

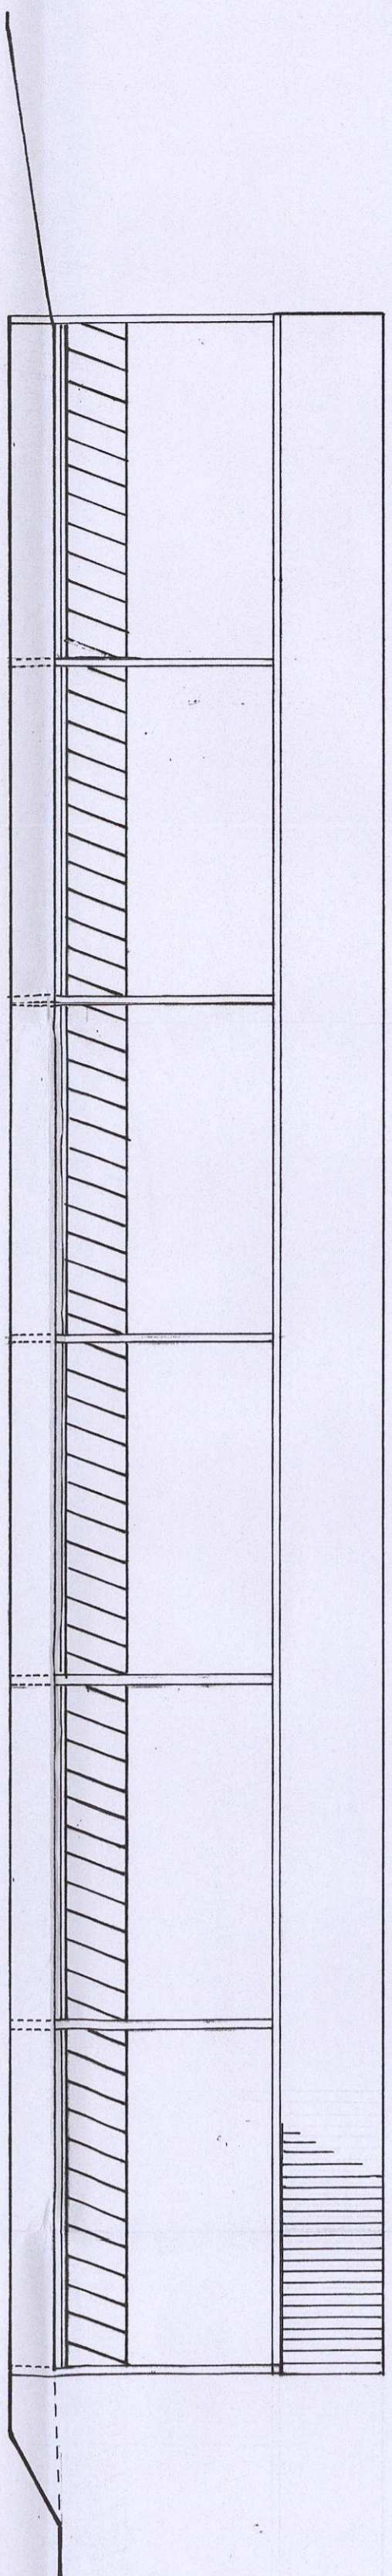

FRONT ELEVATION

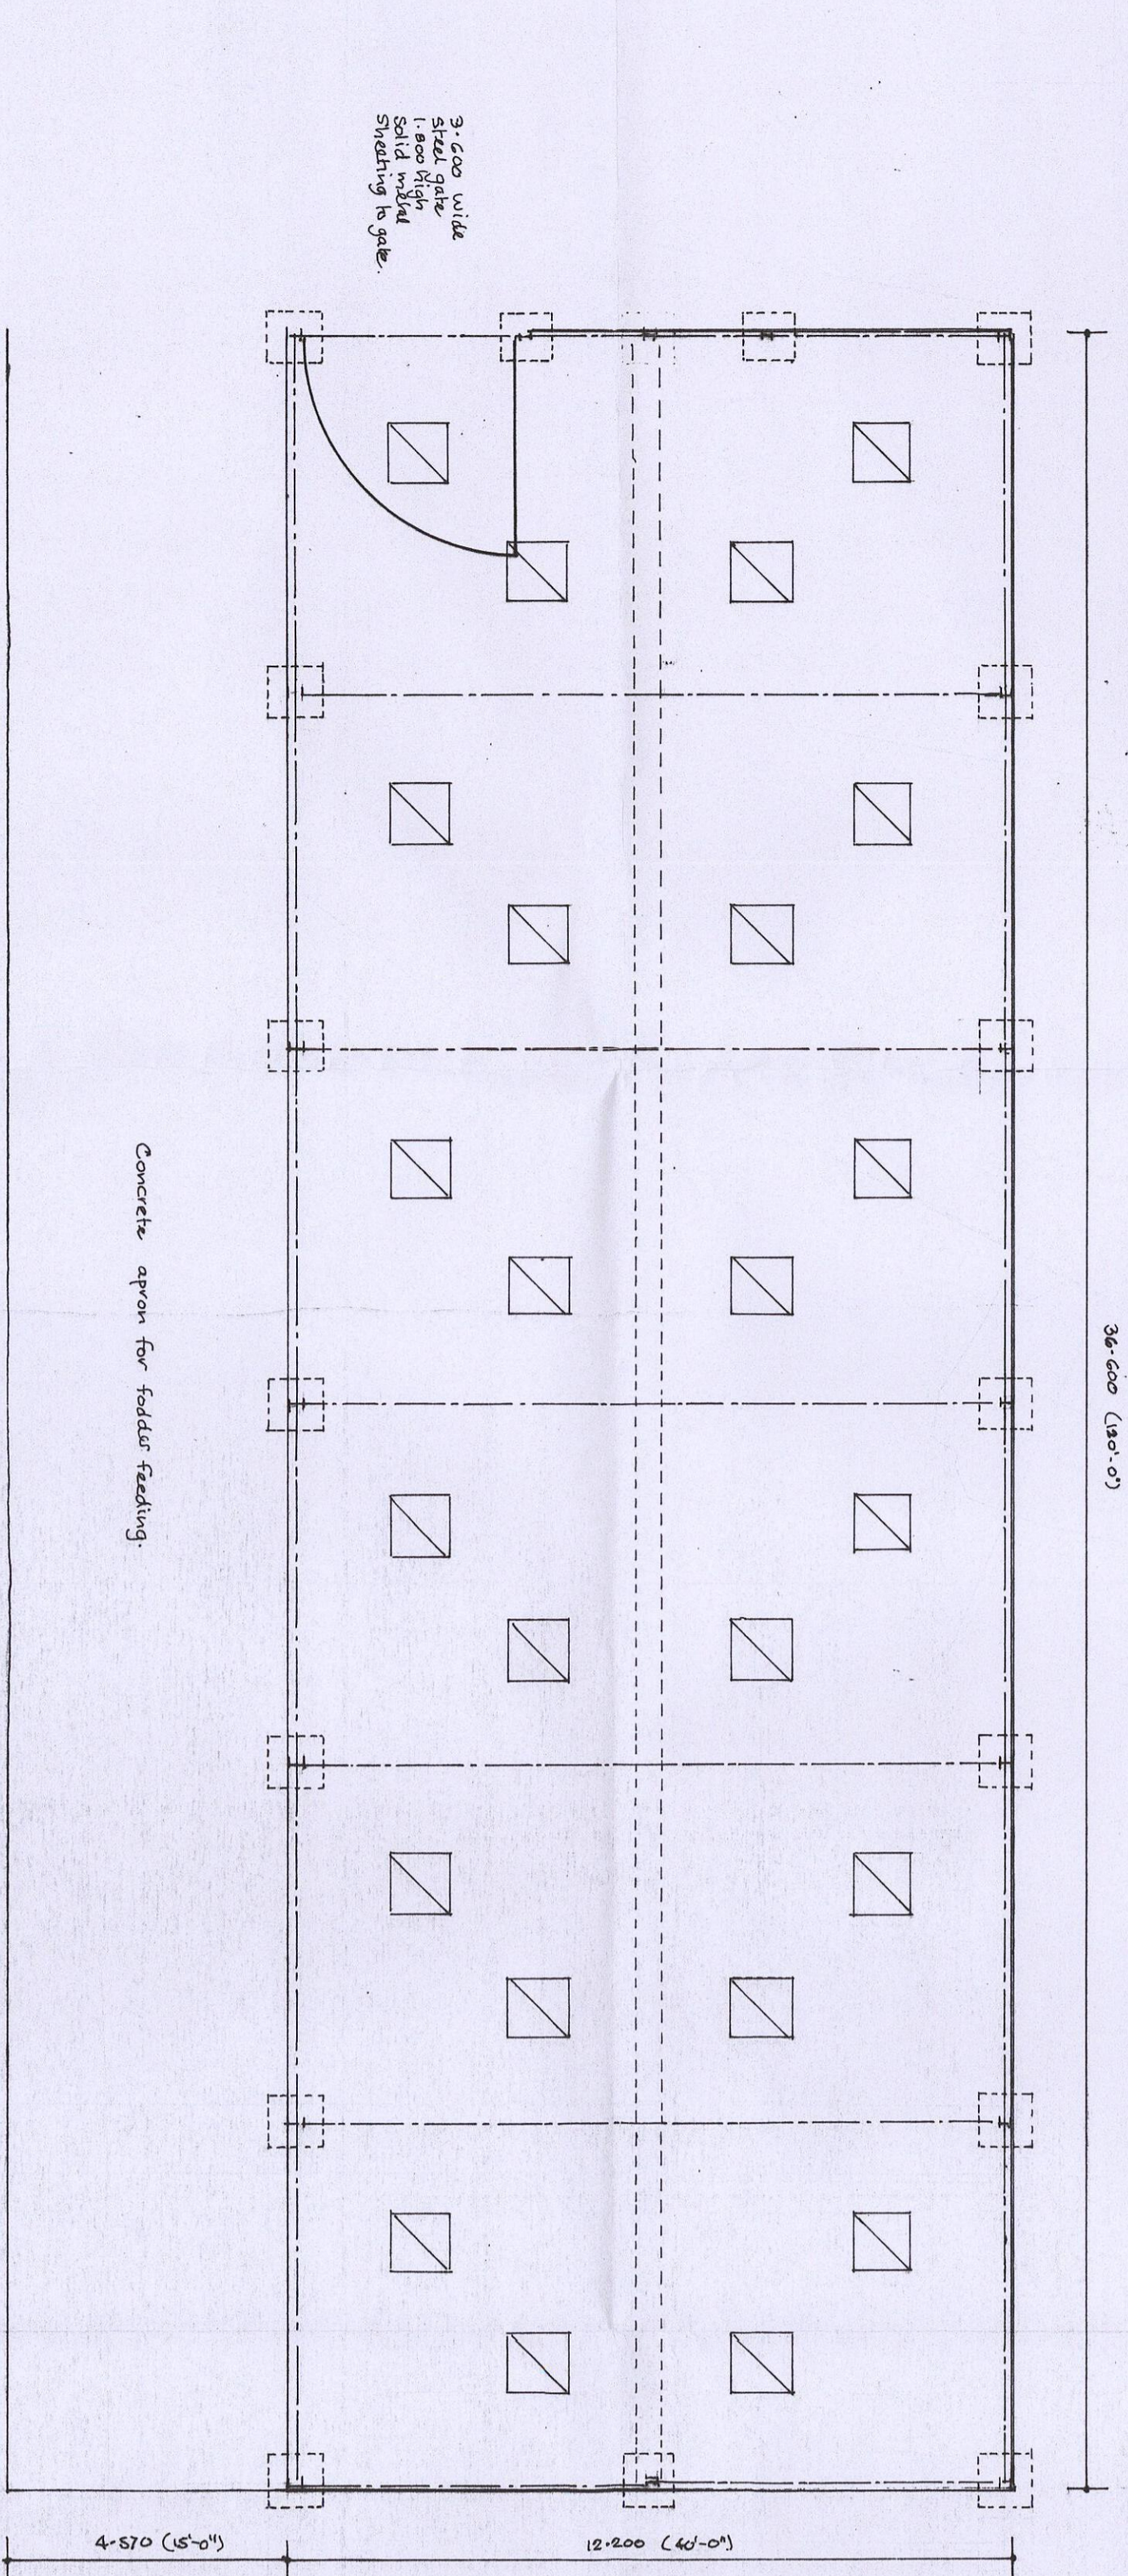

PLAN

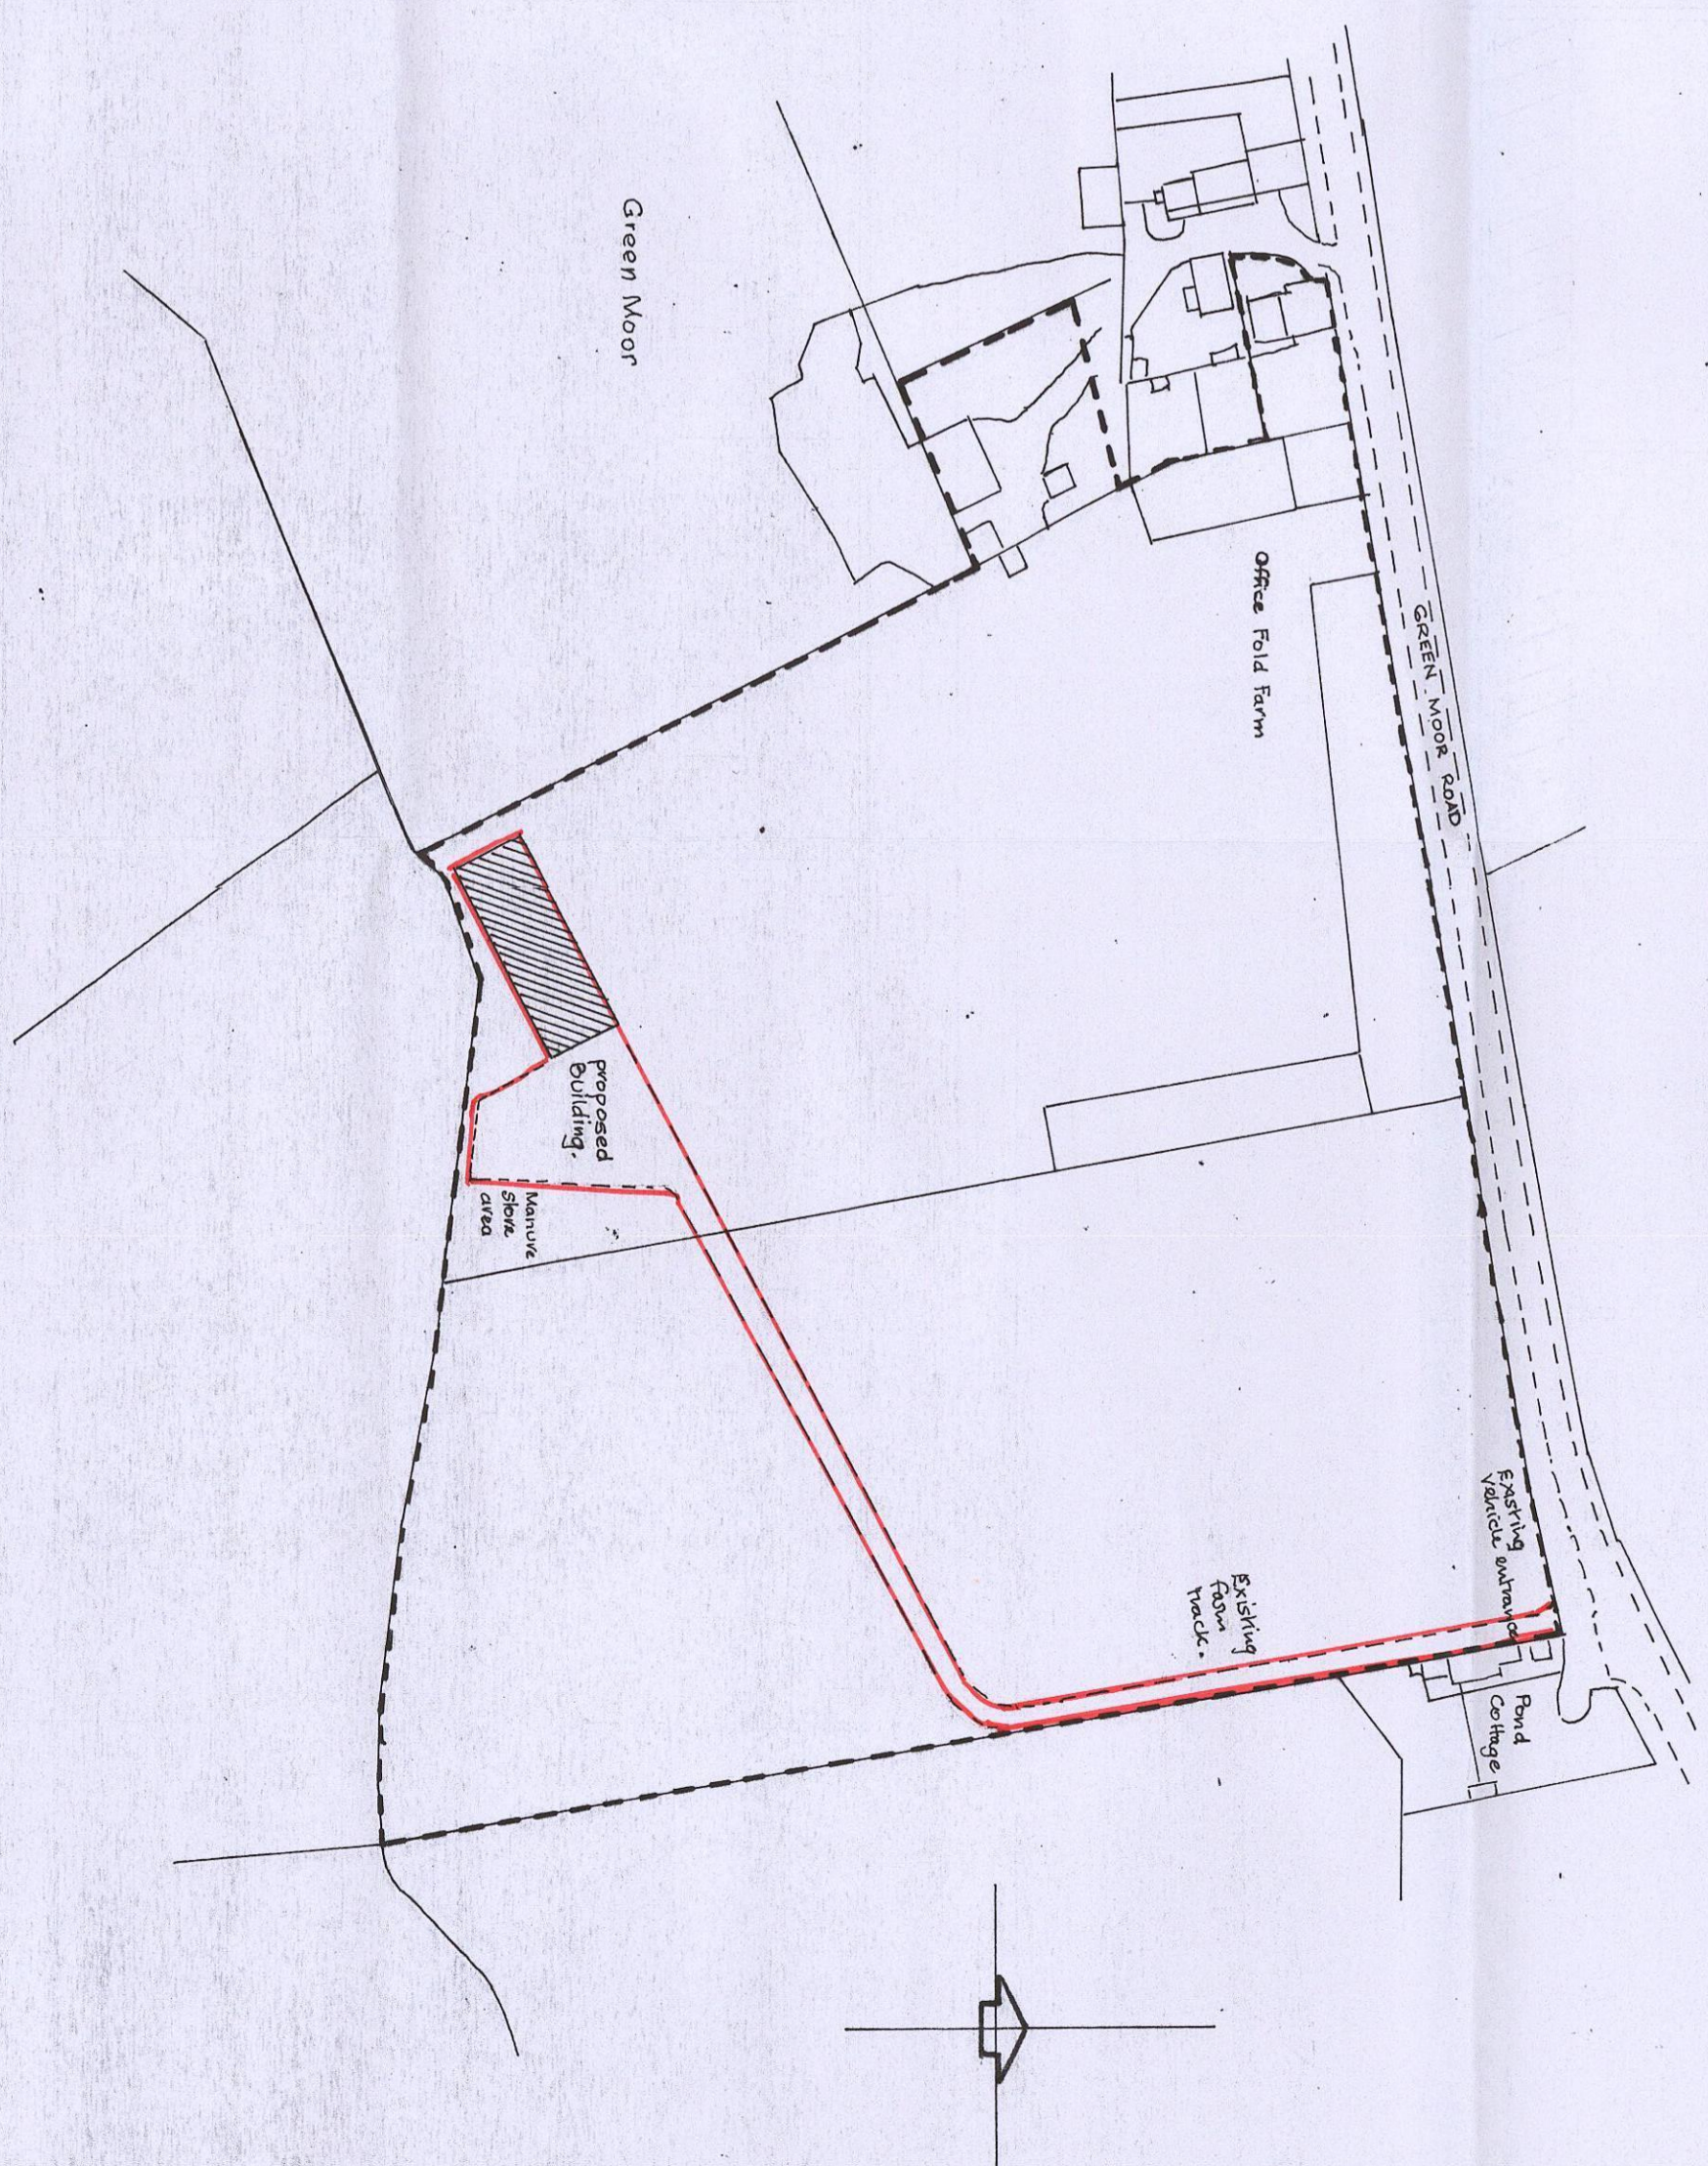

LOCATION PLAN

SCALE - 1/1250.

B H B C  
 CORPORATION LIAISON ROOM  
 07 DEC 2015  
 Received by  
 ORIGINAL COPY