


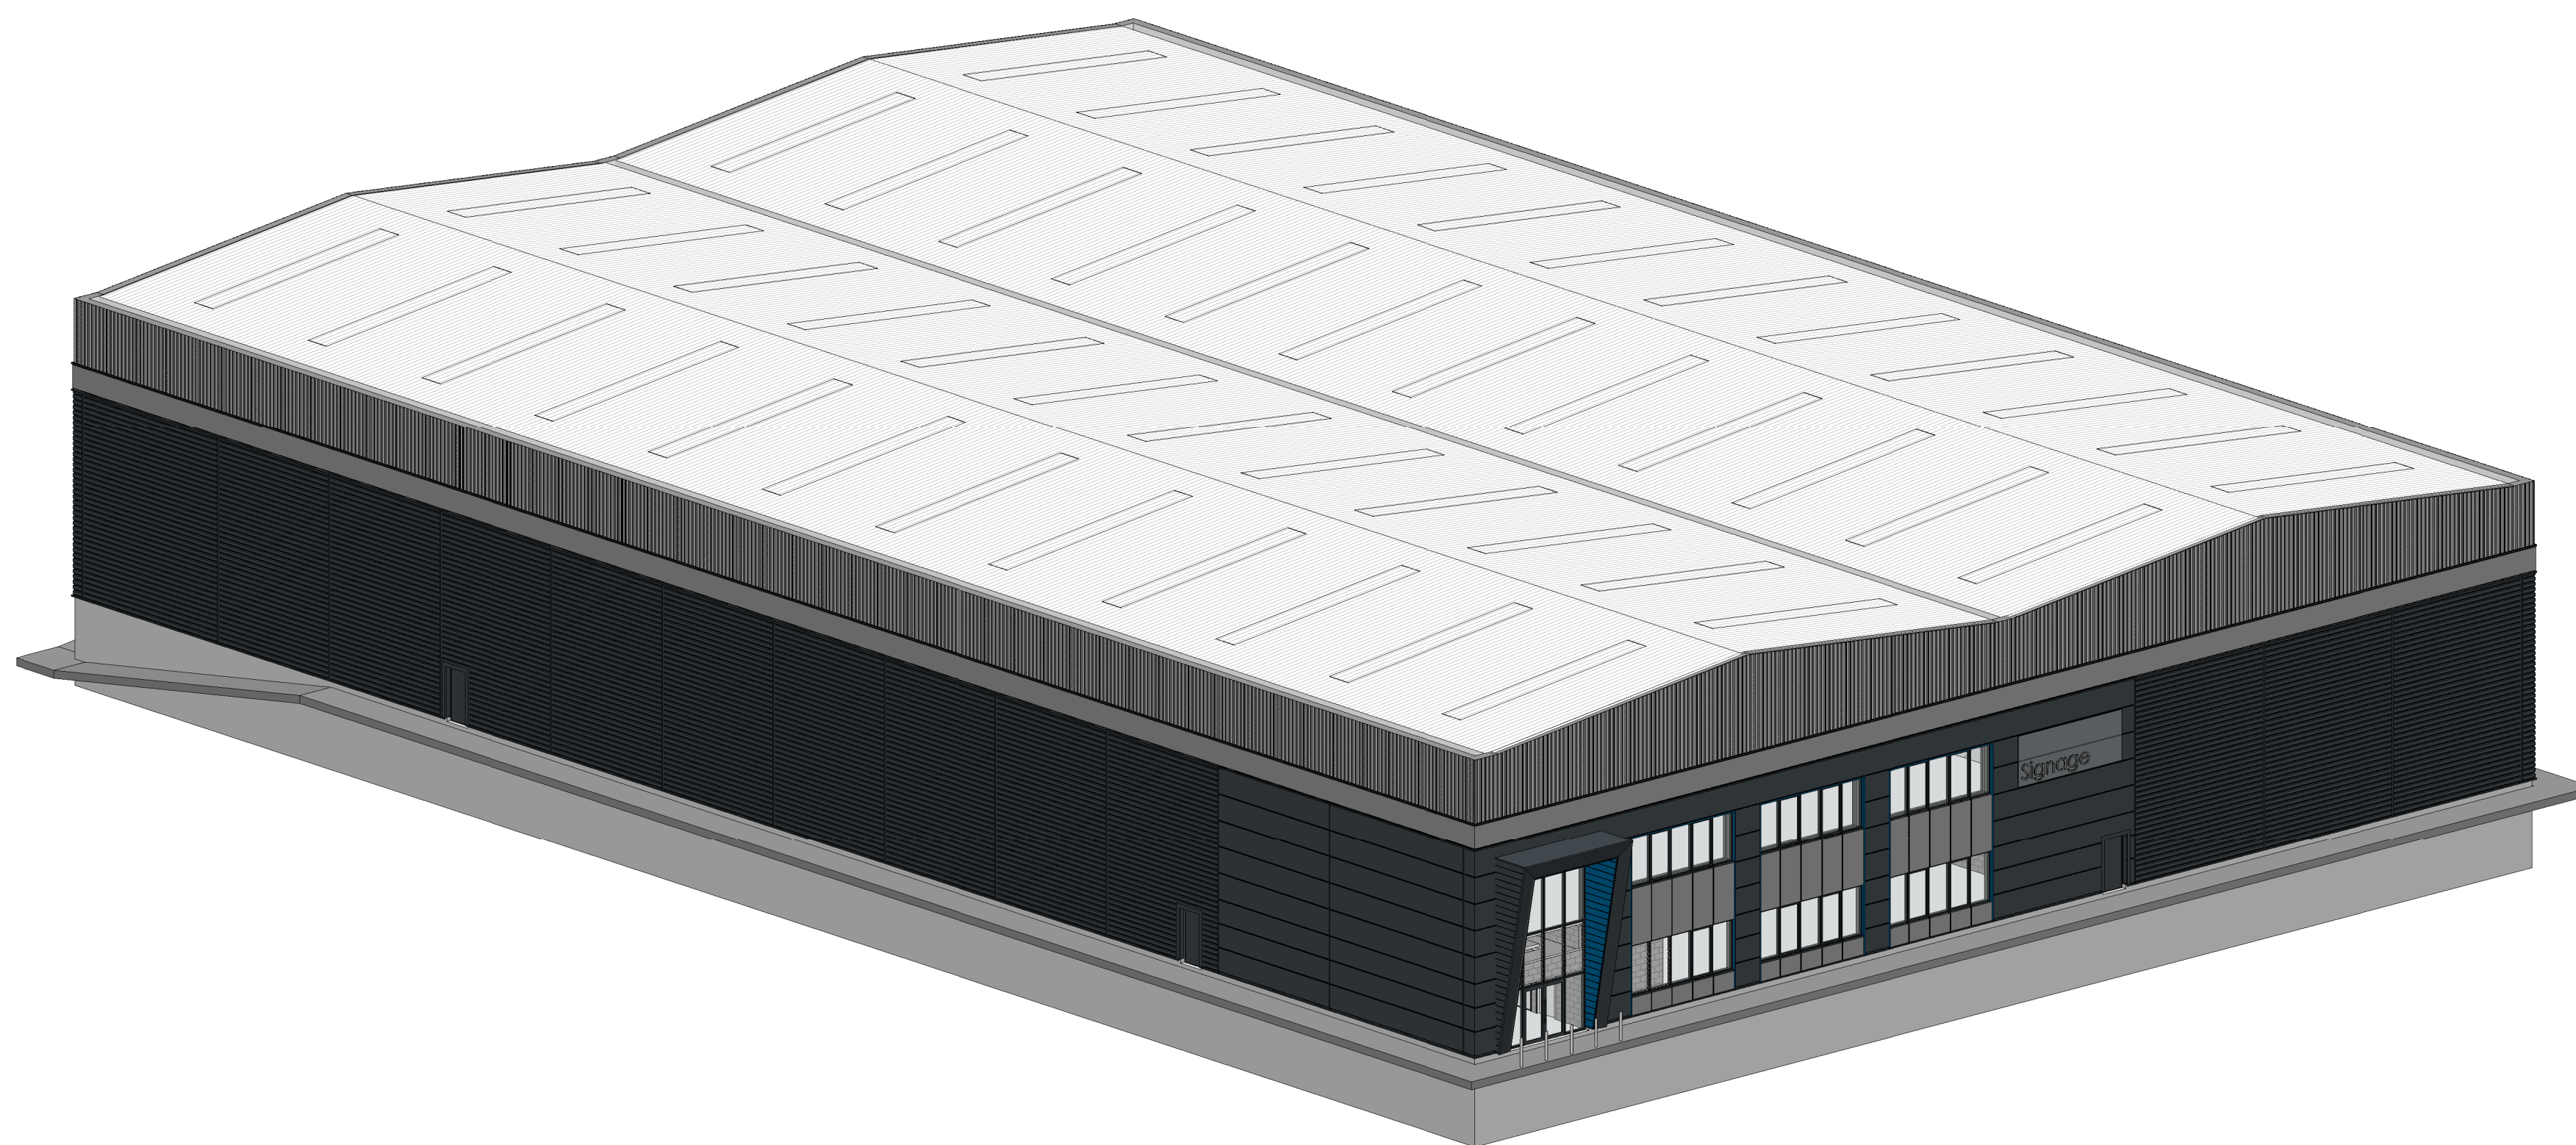

		A	25.03.21	Addition Office Content added	NBB	PSM
		Rev	Date	Description	Rev By	CHK'd
Project Title	Proposed Industrial Development			Drawing Title	3D Views	
	Dearne Valley Parkway Barnsley			Job-Dwg No	15315 - (P)134	
				■ Wakefield, WF1 3QA t. 01924 291800 ☐ Carvers Warehouse, 77 Dale Street, Manchester, M1 2HG t. 0161 2388555 ☐ The Old Rectory, 79 High Street, Newport Pagnell, MK16 8AB t. 01908 211577 ☐ 101 London Road, Reading, RG1 8BT t. 0118 9507700 ☐ 10 Gees Court, St Christophers Place, Luton, LU1 1JJ t. 0207 4091215		
	Client	Gregory Properties				
	Status	PLANNING				
	Scale			Drawing Size	A1	
Drawn By	NBB	Checked By	PSM	Date	12.2020	



ARCHITECTS
www.harrispartnership.com