



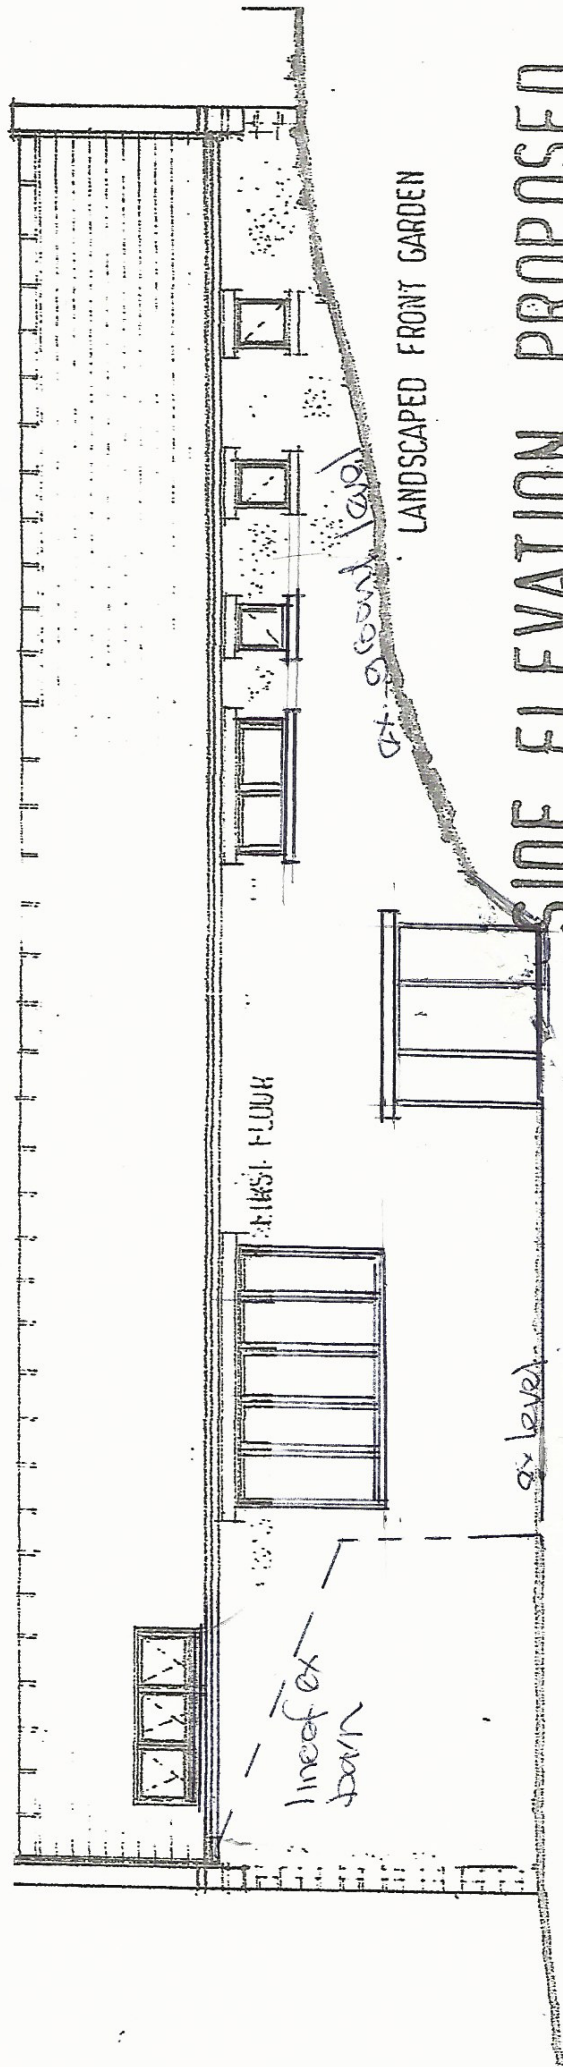

SIDE ELEVATION PROPOSED

ARTIFICIAL BLUE SLATES

VENTILATED RIDGE TILES

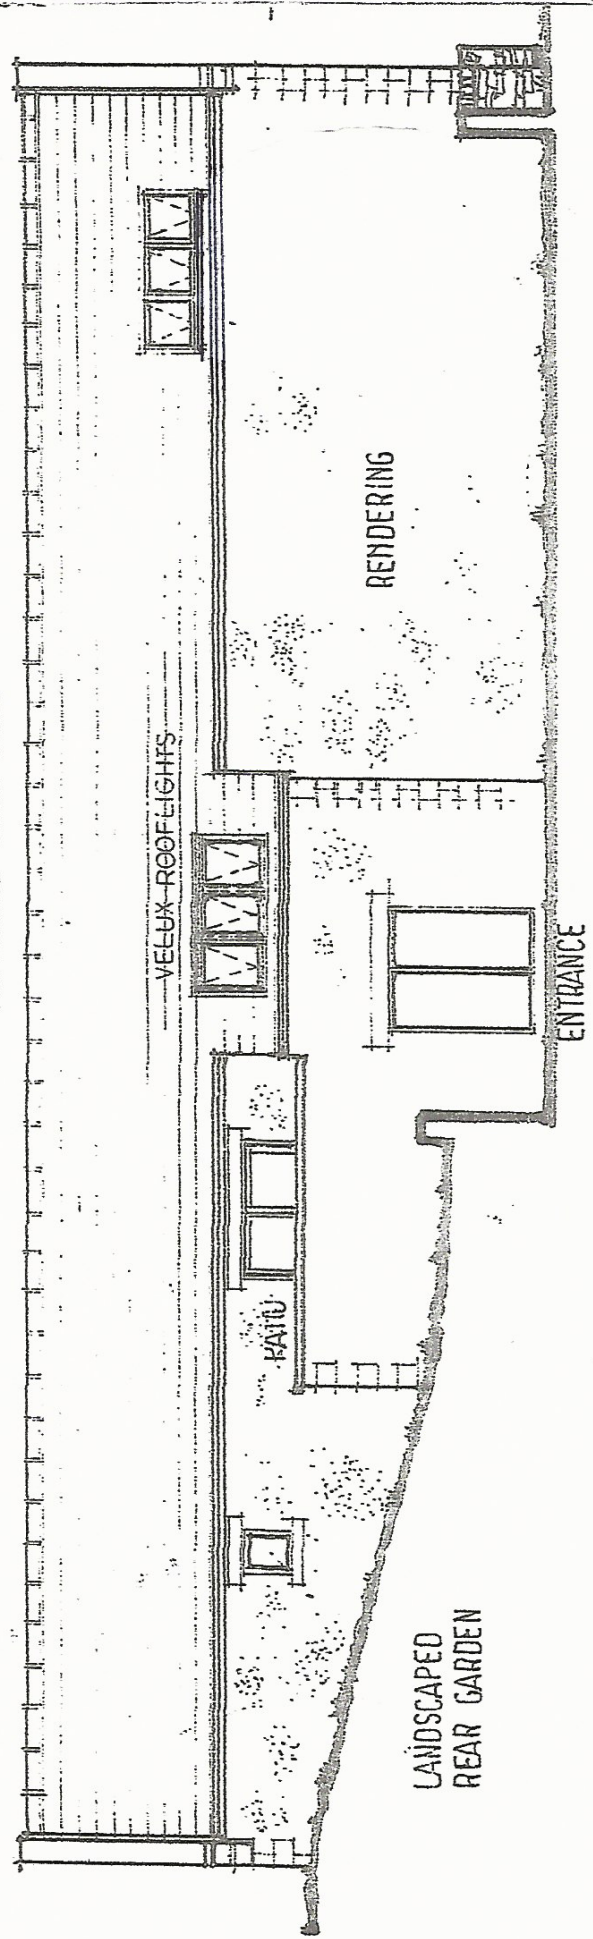

SIDE ELEVATION PROPOSED 1 Rev B