




A. Aco channels and gully added, 1-3 revised 26-5-20

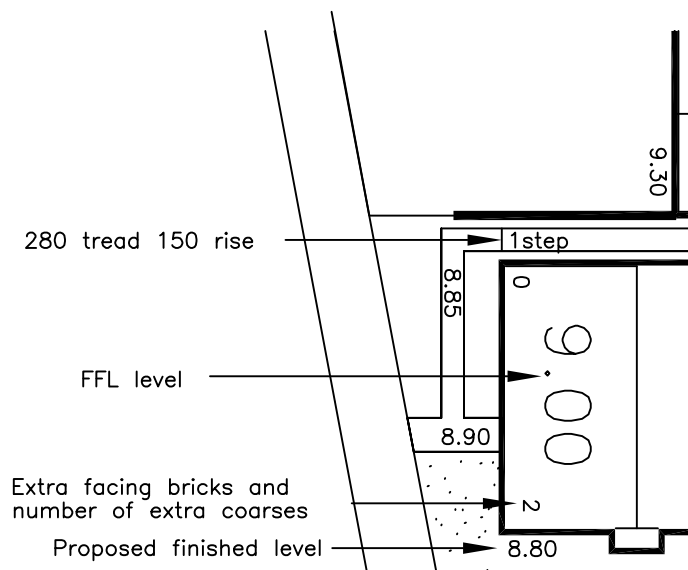

Guarding is required for ramps and steps giving direct access to the dwellings where there is a drop of 600mm or more. Handrails are required to stepped approach Gleeson Homes access policy. Up from carriageway max 1:6 down from carriageway 1:8



**R.A.B.**  
ENGINEERING  
DESIGN LTD

12 BERRY HOLME CLOSE  
SHEFFIELD S35 1AB  
TEL.(0114)2464871

Mr L Monfredi

Former Angel PH, High Street  
Bolton upon Dearne S63 8NA  
External works

DRAWN BY rab

SCALE 1:200 (A2)

DATE May20

DRAWING No 1125-13

REV A

PRELIMINARY ONLY