




SIDE ELEVATION

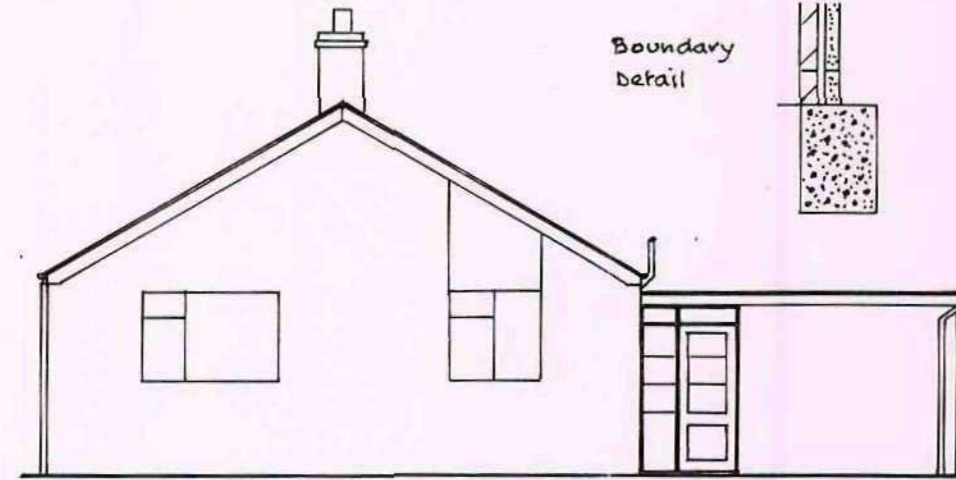


REAR ELEVATION

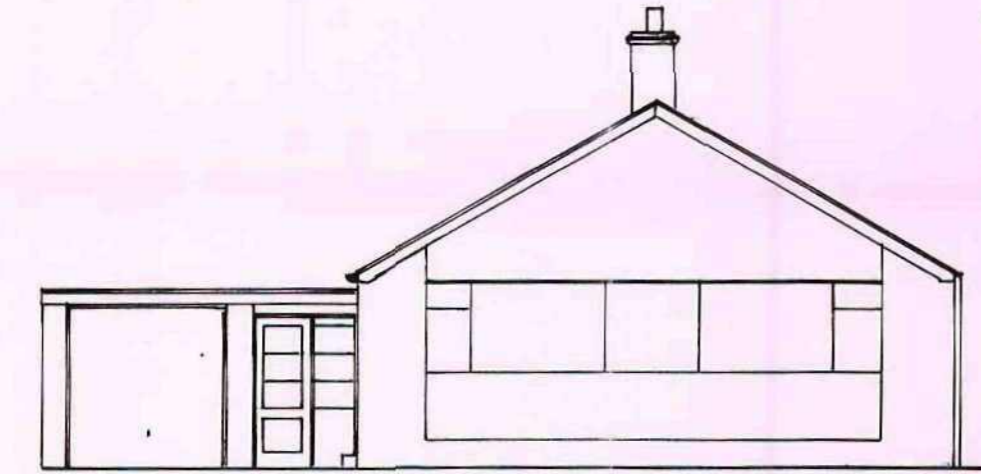


FRONT ELEVATION

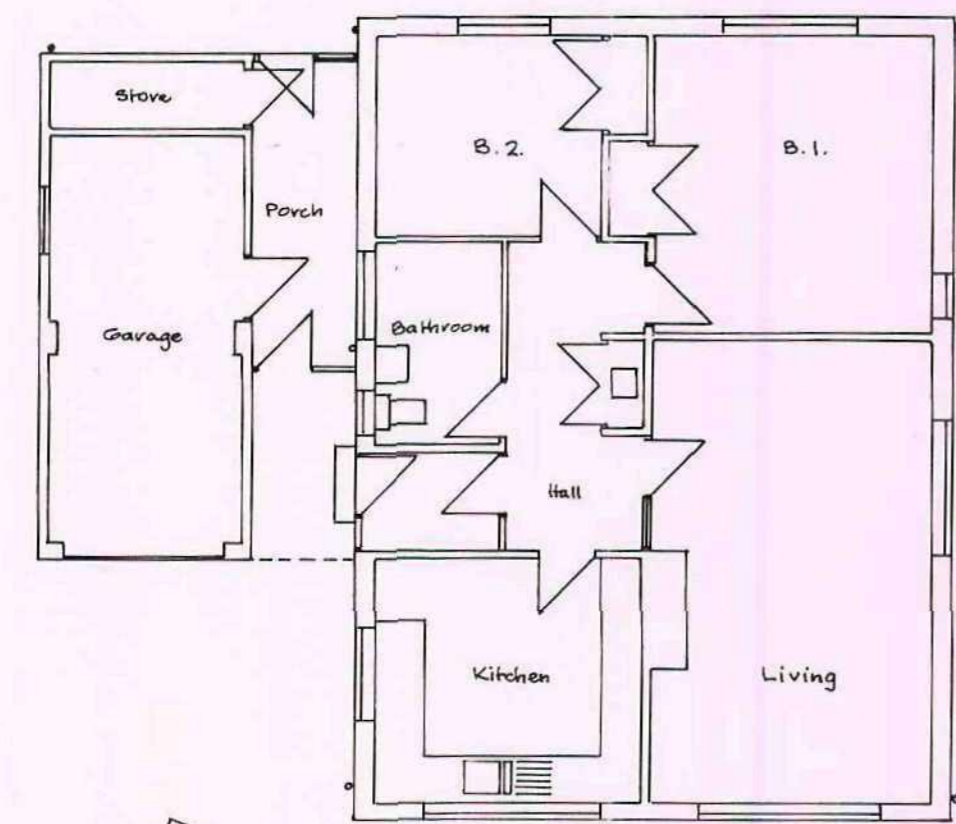

EXISTING PLAN

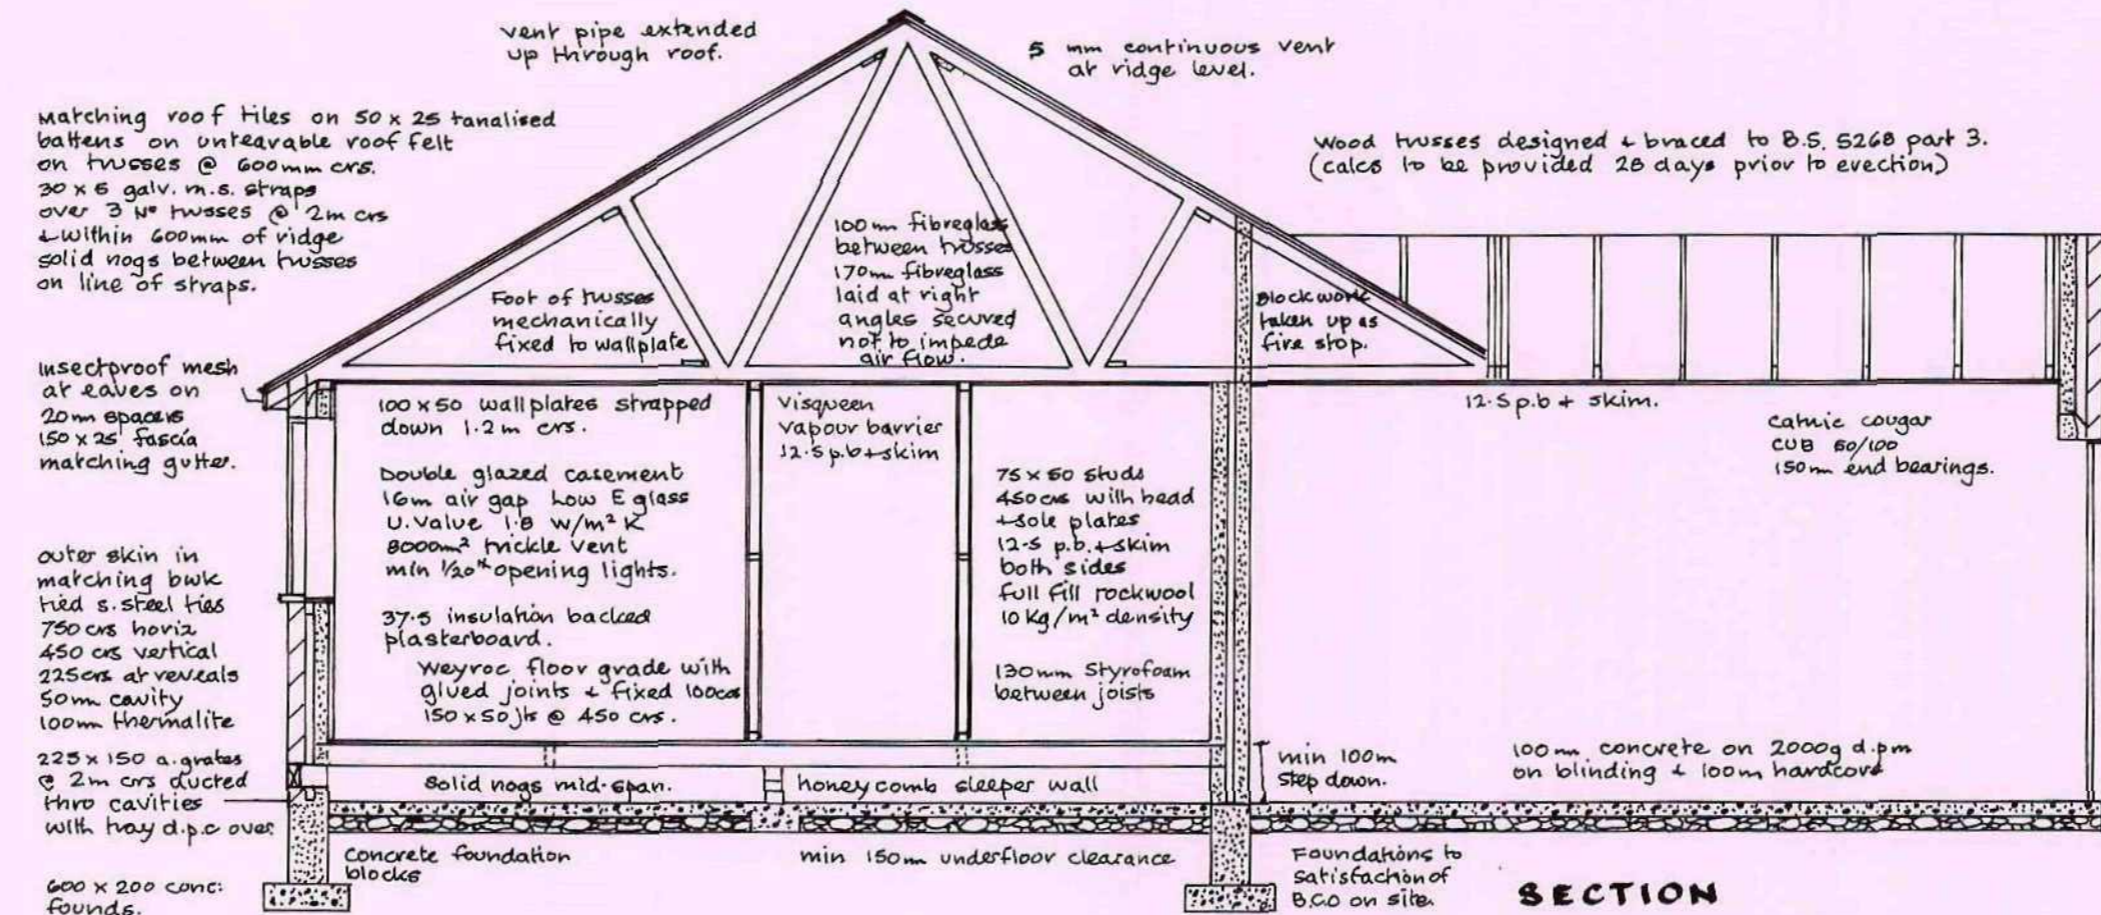


SECTION

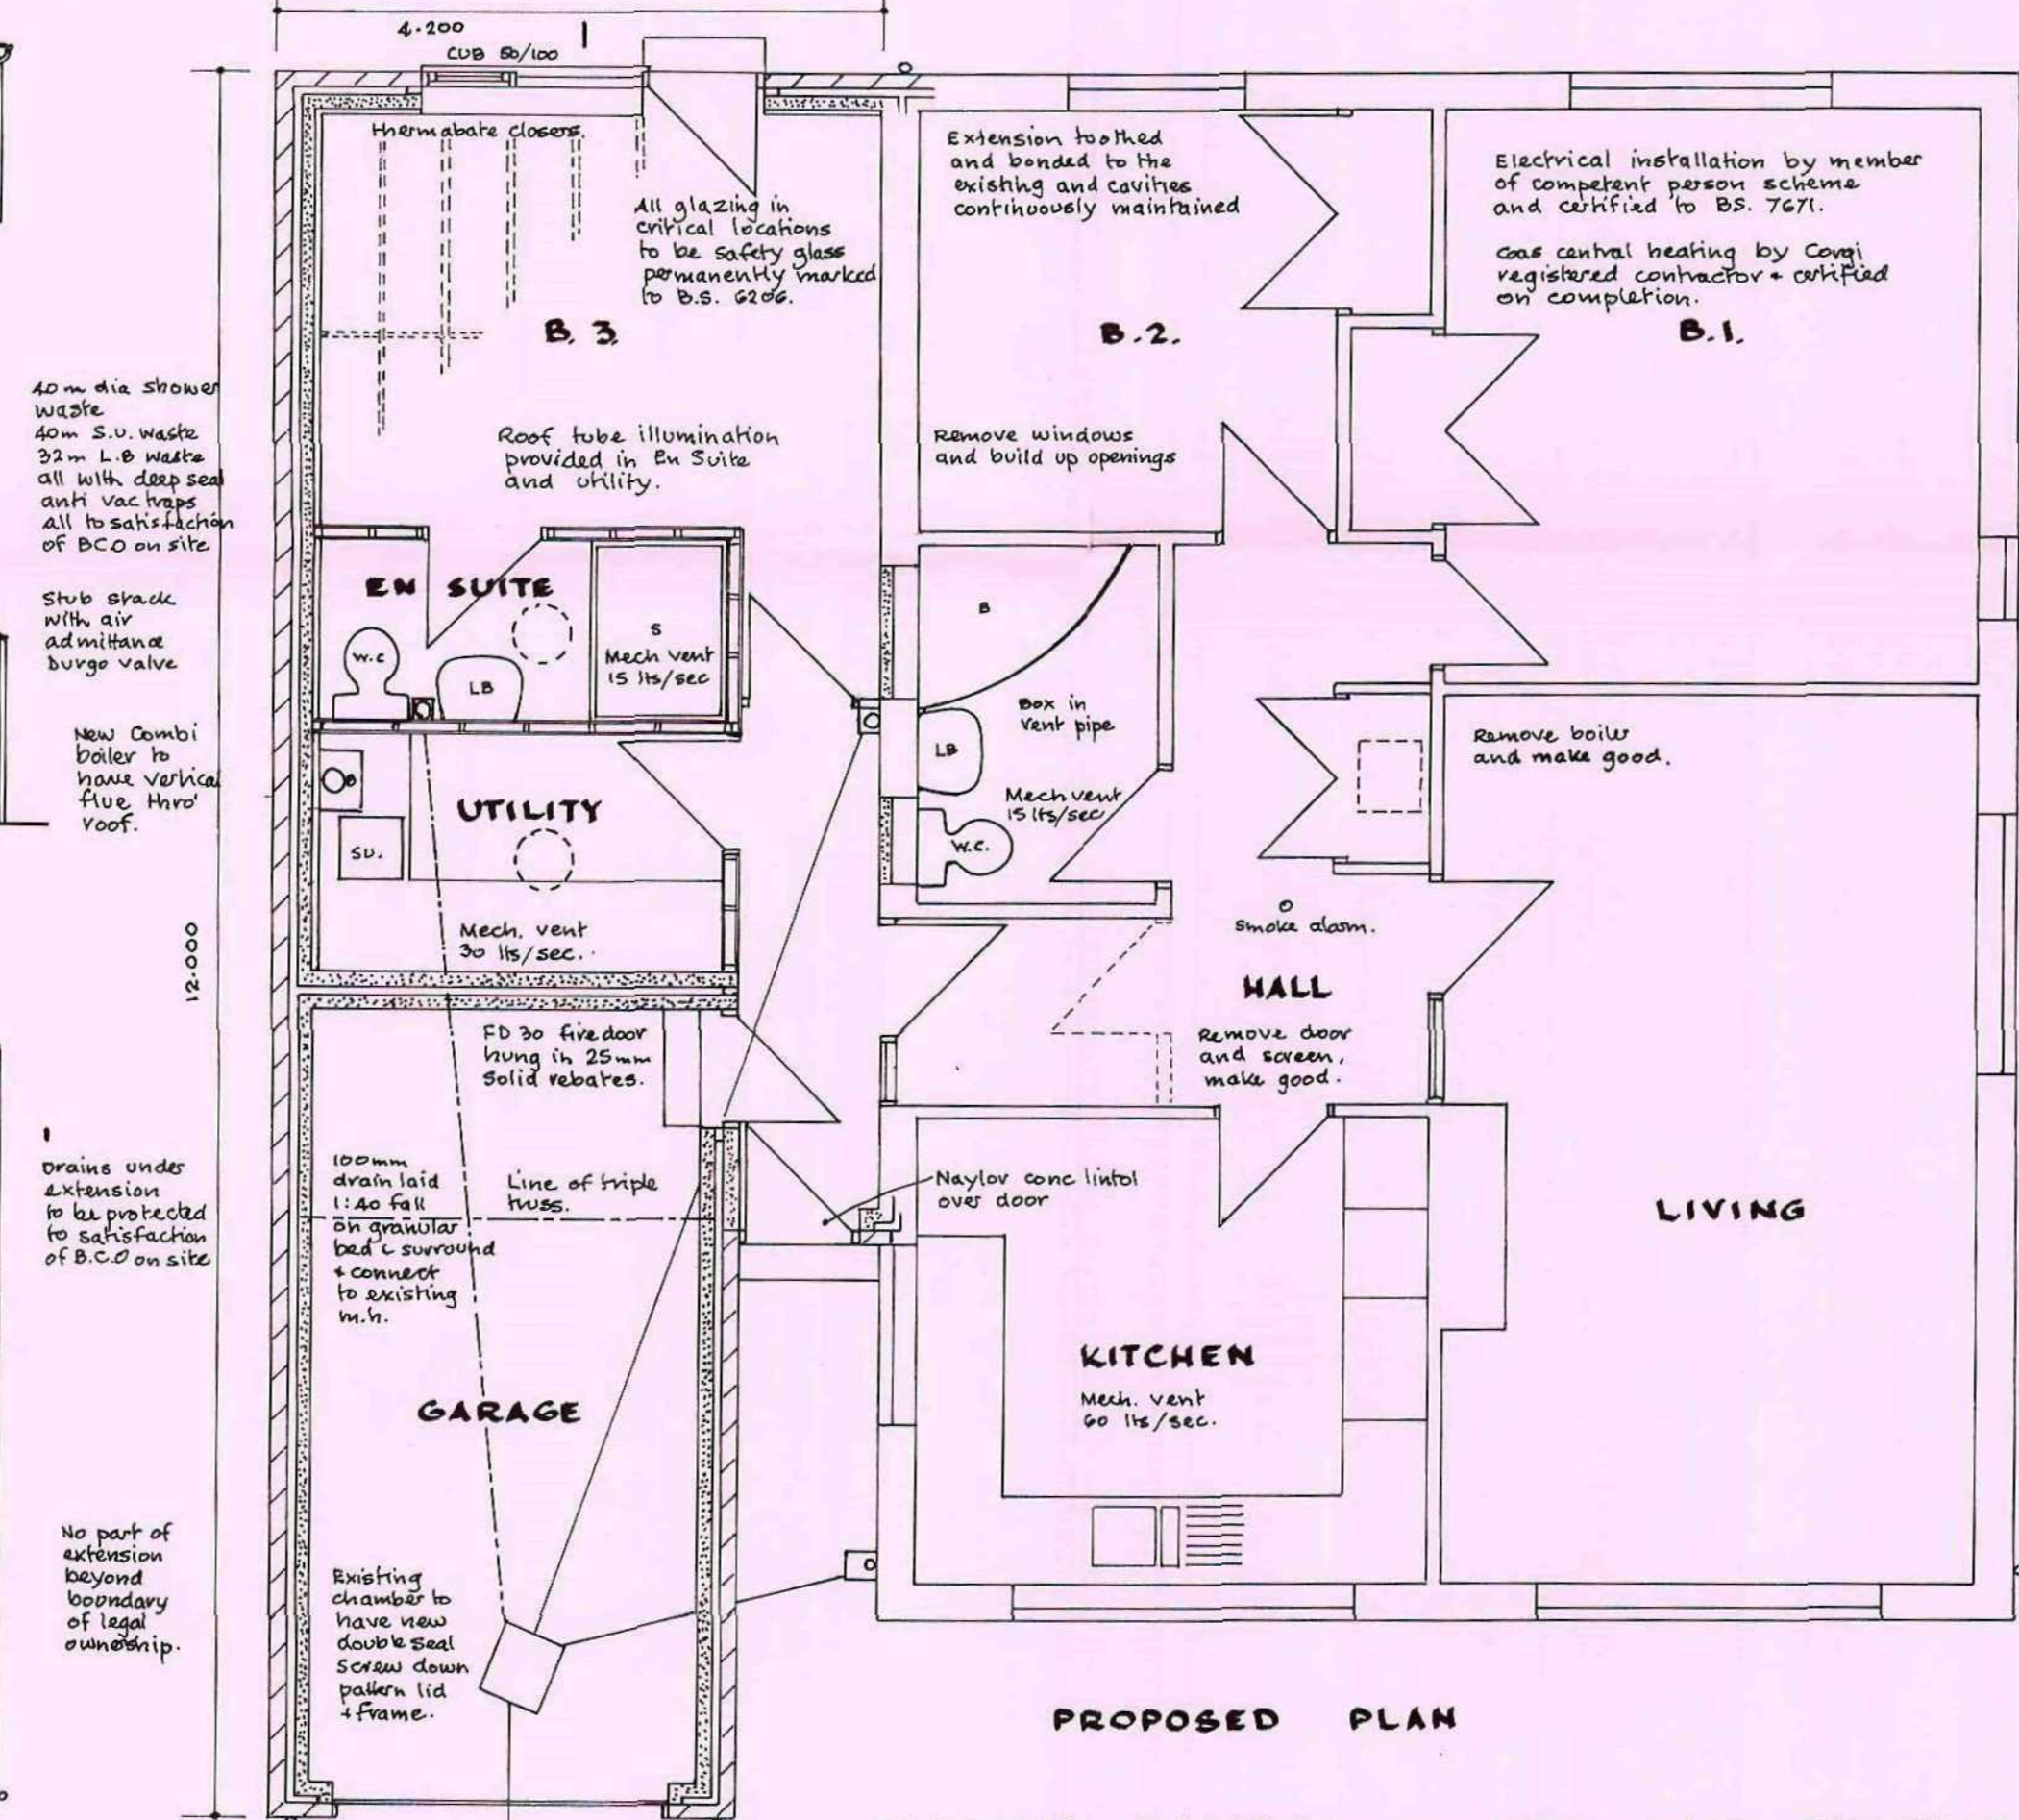


PROPOSED PLAN

PROPOSED EXTENSION 10, PARK LANE, PENISTONE.


MR & MRS. K. MARSH. Scales: 1-50, 1-100.

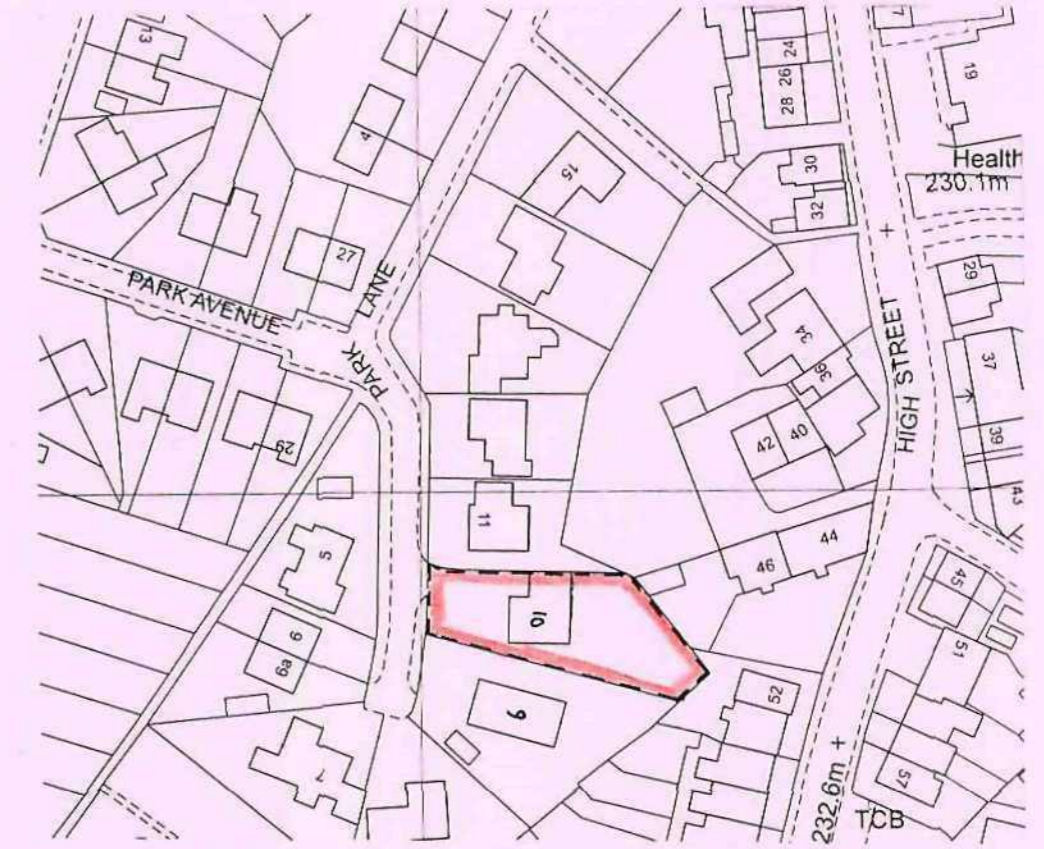


SITE PLAN 1/1250.

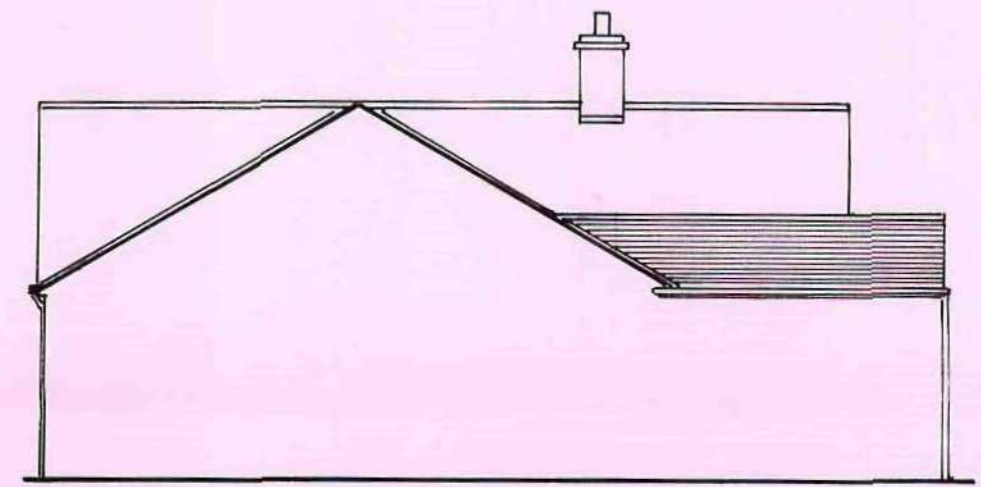

PROPOSED SIDE ELEVATION

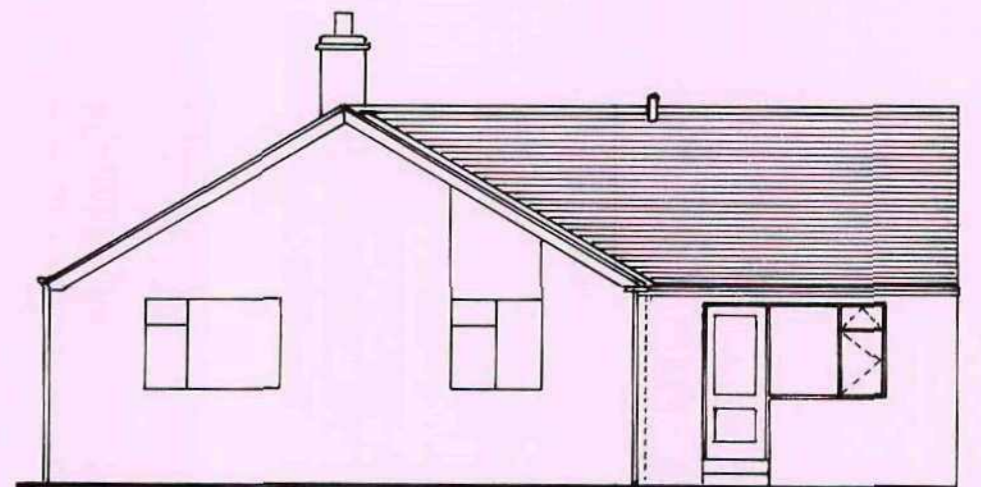

PROPOSED REAR ELEVATION

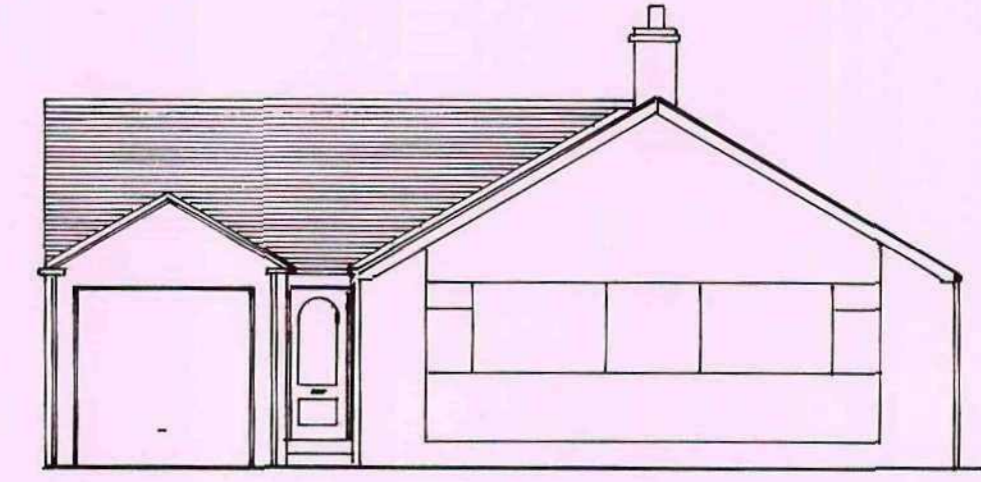

PROPOSED FRONT ELEVATION