

**DO NOT SCALE**

**NOTES**

**GENERAL NOTES**


a. THE TOPOGRAPHICAL SURVEY IS BASED ON INFORMATION PRODUCED BY HAYCOCK & TODD, JOB NO. S9417, FILE S9417-3D BARNSELY WEST.DWG, DATED MAY 2019. THE INFORMATION USED IN PREPARATION OF THIS AND ALL OTHER FORE CONSULTING DESIGNS AND DRAWINGS IS NOT WARRANTED. IT SHALL BE THE RESPONSIBILITY OF THE CONTRACTOR TO VERIFY ALL SURVEY INFORMATION PROVIDED AND REPORT ANY ANOMALIES TO FORE CONSULTING.

**DESIGN NOTES**

- ALL DESIGN AND WORKS TO COMPLY WITH CURRENT VERSION OF THE FOLLOWING DOCUMENTS:
  - DESIGN MANUAL FOR ROADS AND BRIDGES (DMRB);
  - SPECIFICATION FOR HIGHWAY WORKS (SHW);
  - MANUAL FOR STREETS (MFS); AND
  - BARNSELY METROPOLITAN BOROUGH COUNCIL (BAMBC) DESIGN GUIDE AND SPECIFICATION.
- FOR PLAN AND HORIZONTAL ALIGNMENT DETAILS REFER TO DRAWING NO. 3062-100-030 TO 032.

**KEY**

- EXISTING LEVELS
- PROPOSED LEVELS
- PROPOSED CUT
- PROPOSED FILL

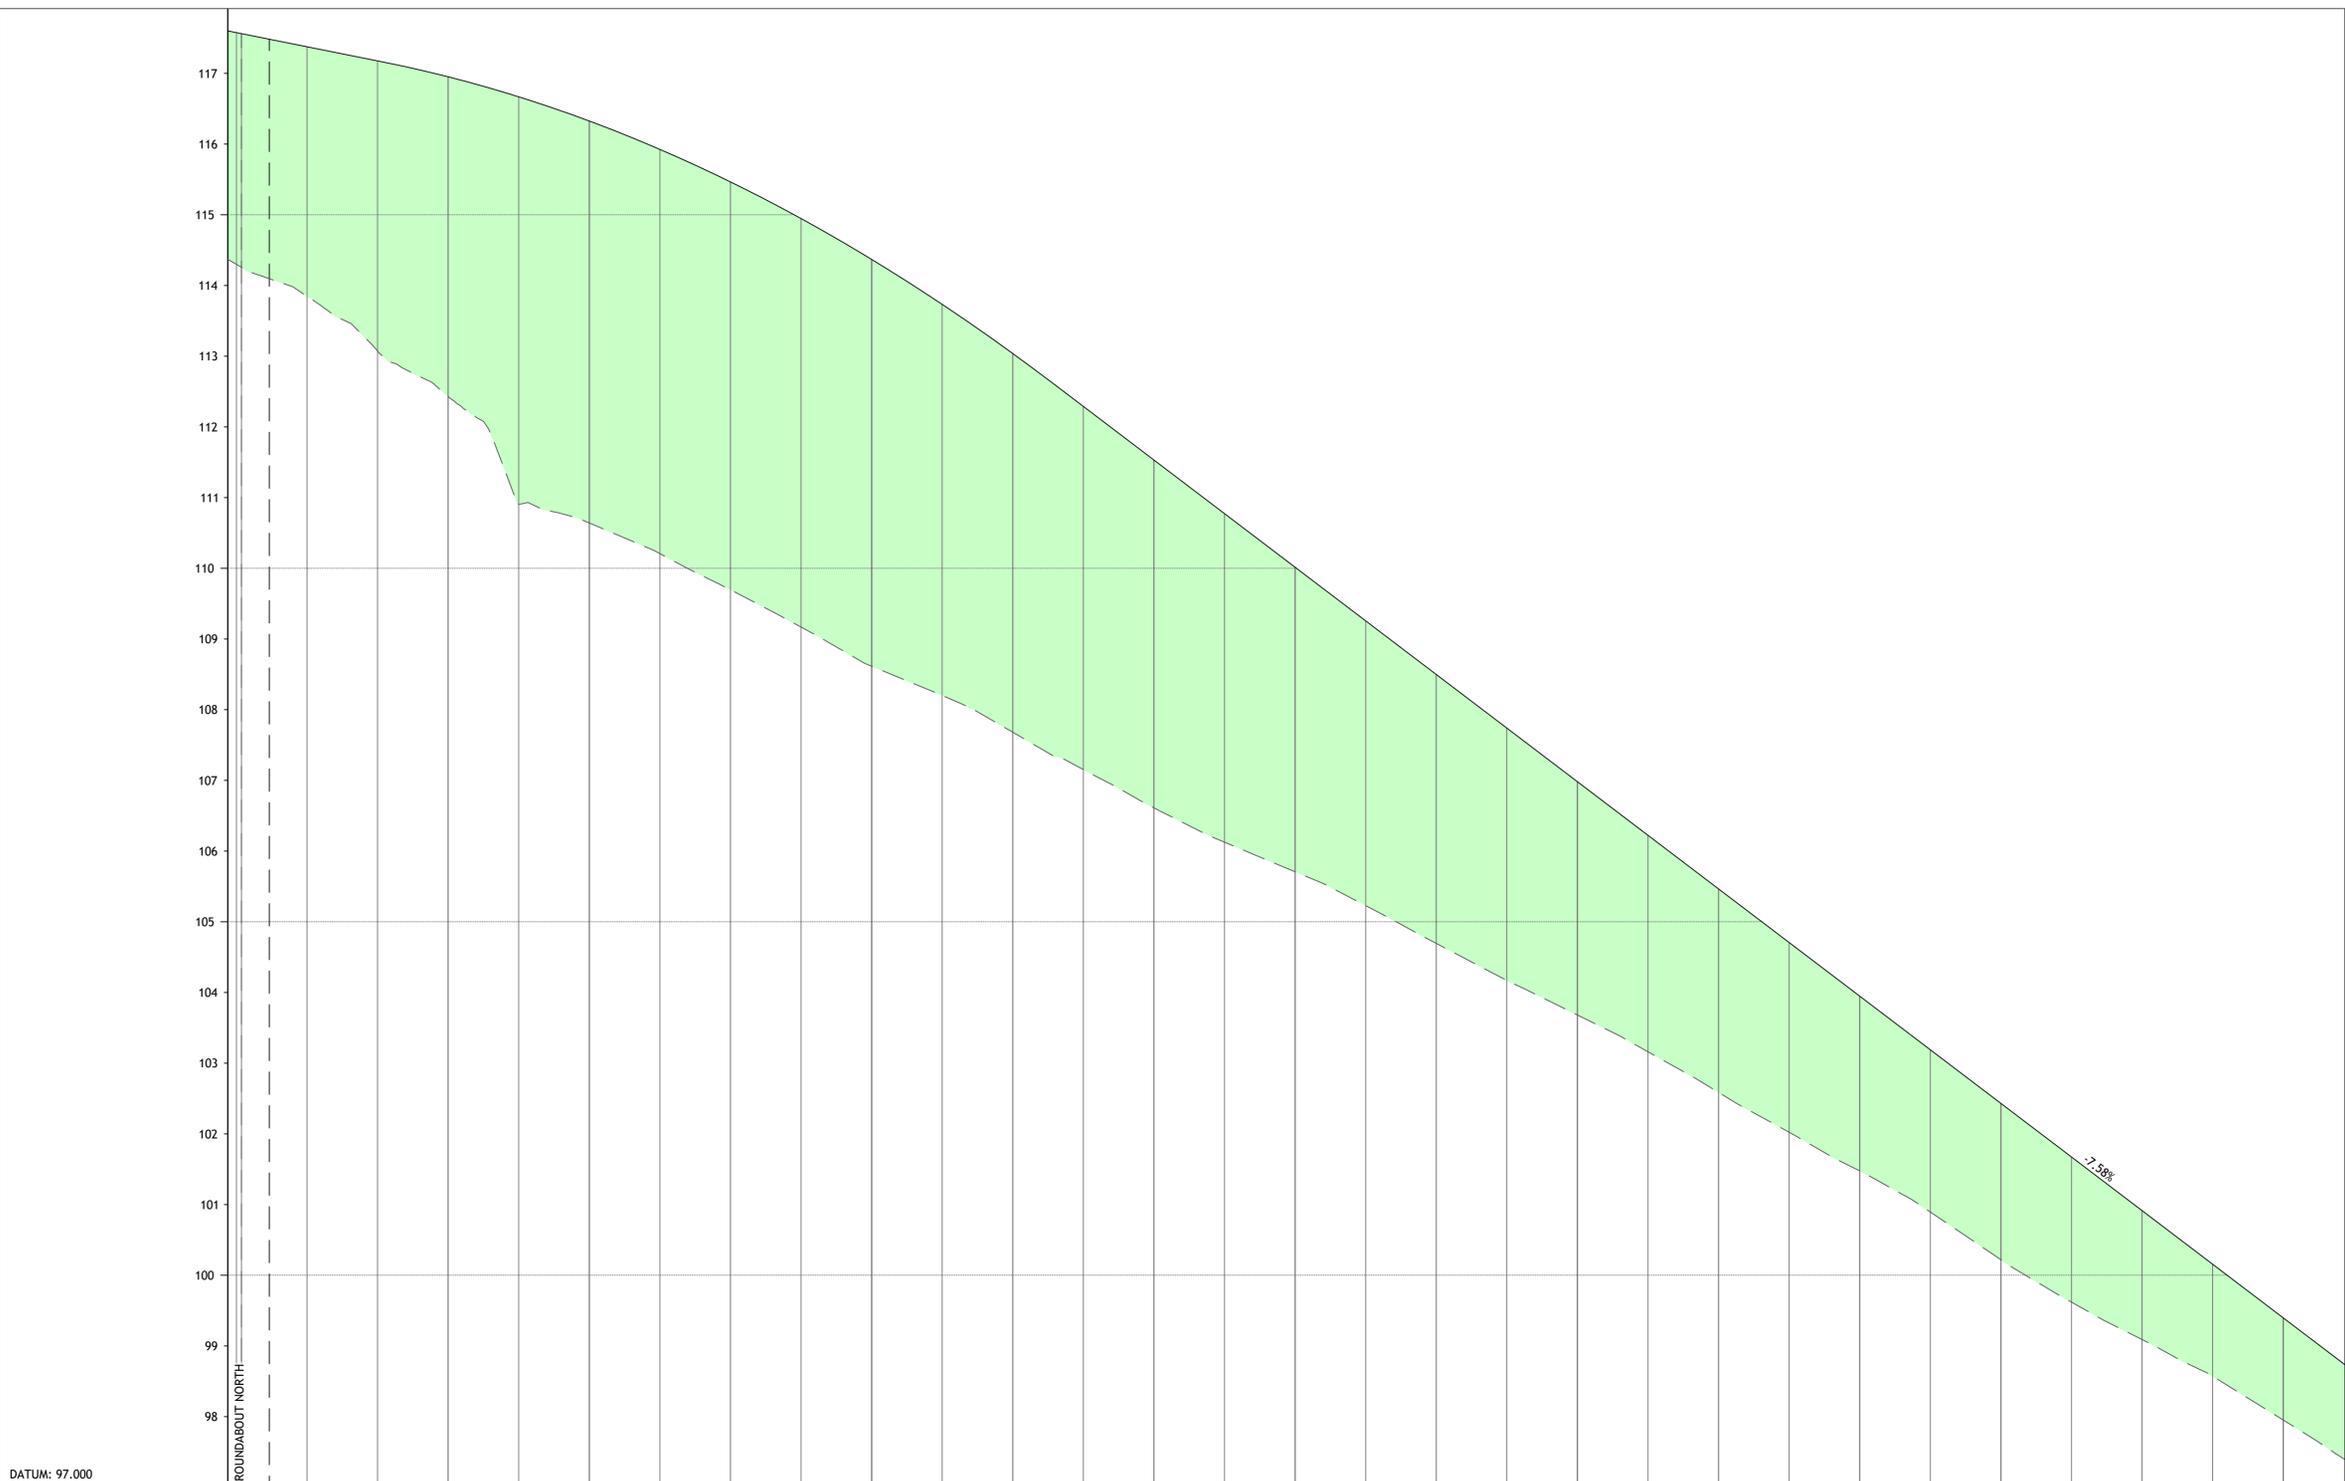

DATUM: 97.000	ROUNDABOUT NORTH	630.714	640.000	650.000	660.000	670.000	680.000	690.000	700.000	710.000	720.000	730.000	740.000	750.000	760.000	770.000	780.000	790.000	800.000	810.000	820.000	830.000	840.000	850.000	860.000	870.000	880.000	890.000	900.000	910.000	920.000	928.778	JOINS DRG. NO 3062-100-03
CHAINAGE		630.714	640.000	650.000	660.000	670.000	680.000	690.000	700.000	710.000	720.000	730.000	740.000	750.000	760.000	770.000	780.000	790.000	800.000	810.000	820.000	830.000	840.000	850.000	860.000	870.000	880.000	890.000	900.000	910.000	920.000	928.778	
EXISTING LEVELS		117.691	113.847	113.072	112.431	111.903	111.641	111.207	109.696	109.169	108.614	108.201	107.680	107.152	106.612	106.125	105.707	105.228	104.694	104.171	103.681	103.161	102.596	102.023	101.475	100.894	100.220	99.620	99.090	98.572	97.952	97.331	
PROPOSED LEVELS		117.691	117.377	117.177	116.952	116.669	116.327	115.926	115.466	114.947	114.370	113.733	113.038	112.289	111.531	110.773	110.014	109.256	108.498	107.739	106.981	106.222	105.464	104.706	103.947	103.189	102.430	101.672	100.914	100.155	99.397	98.639	
HORIZONTAL GEOMETRY		L=2, L=3.949																															
CHAINAGE HA		630.714	634.663																														
VERTICAL GEOMETRY		G=-2.00% L=83.203				R=1700.000 K=17.0 L=94.926																											
CHAINAGE VA		630.714	650.825			745.751																											

REV	DESCRIPTION	DATE	BY

Client:  
**STRATA STERLING BARNSELY WEST LTD**

Project:  
**BARNSELY WEST LINK ROAD**

Drawing Title:  
**LONGITUDINAL PROFILES LINK ROAD SECTION C SHEET 3 OF 5**

**PRELIMINARY**

Fore Consulting Limited  
1st Floor, 15 St Paul's Street  
Leeds  
LS1 2JG  
0113 2460204  
enquiries@foreconsulting.co.uk  
www.foreconsulting.co.uk

Drawn by <b>ML</b>	Checked by <b>PI</b>	Issue Date <b>20.11.2023</b>	Scale <b>AS SHOWN</b>	Format <b>A1</b>
Job Number <b>3062</b>	Drawing Number <b>100-P-102</b>	Revision <b>-</b>		