



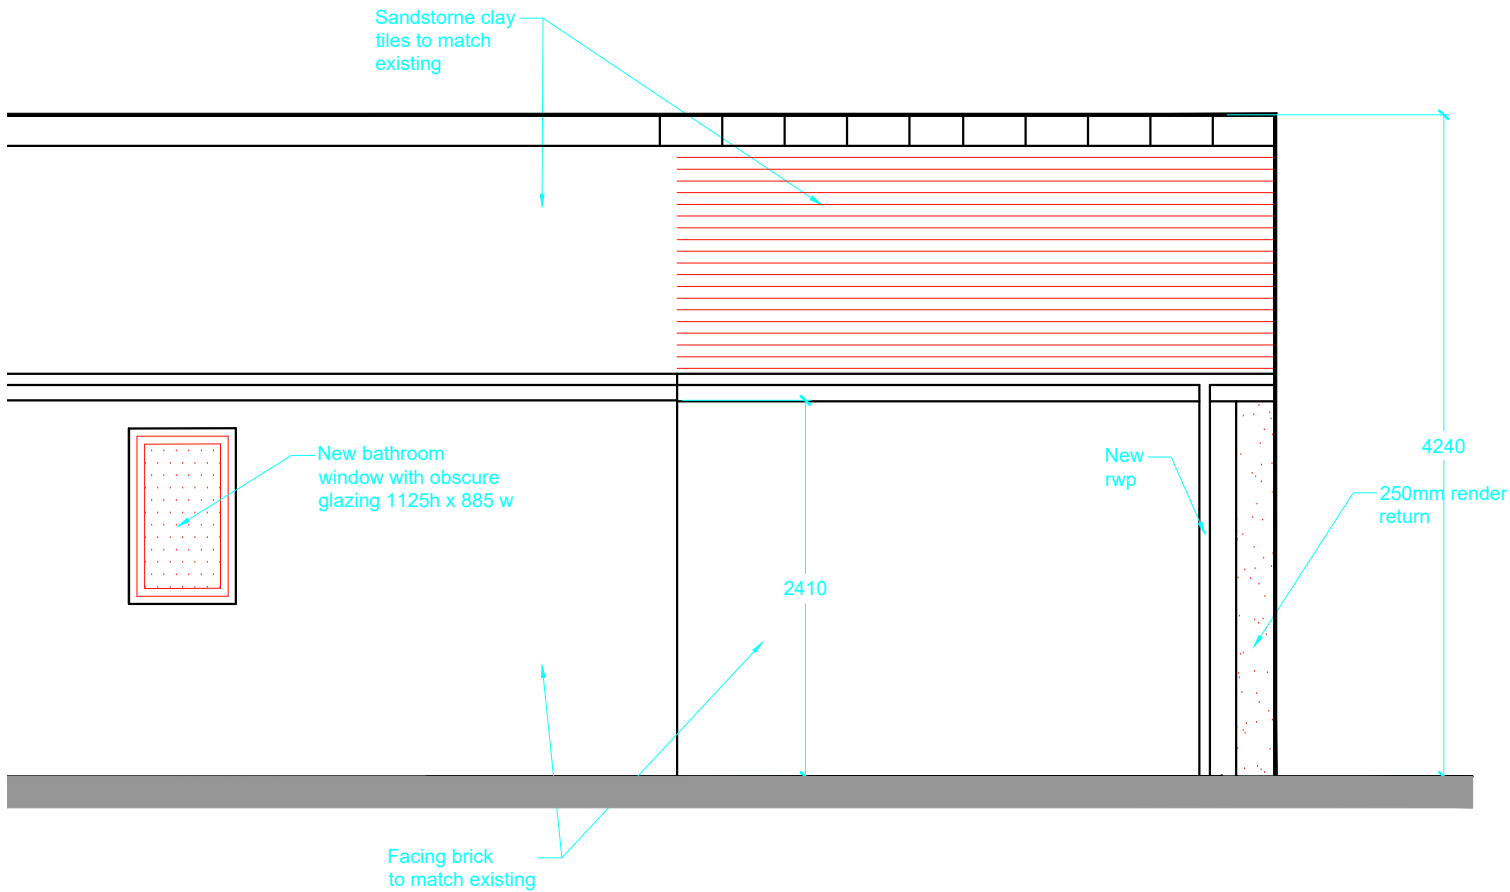

PROPOSED SIDE ELEVATION
1:50

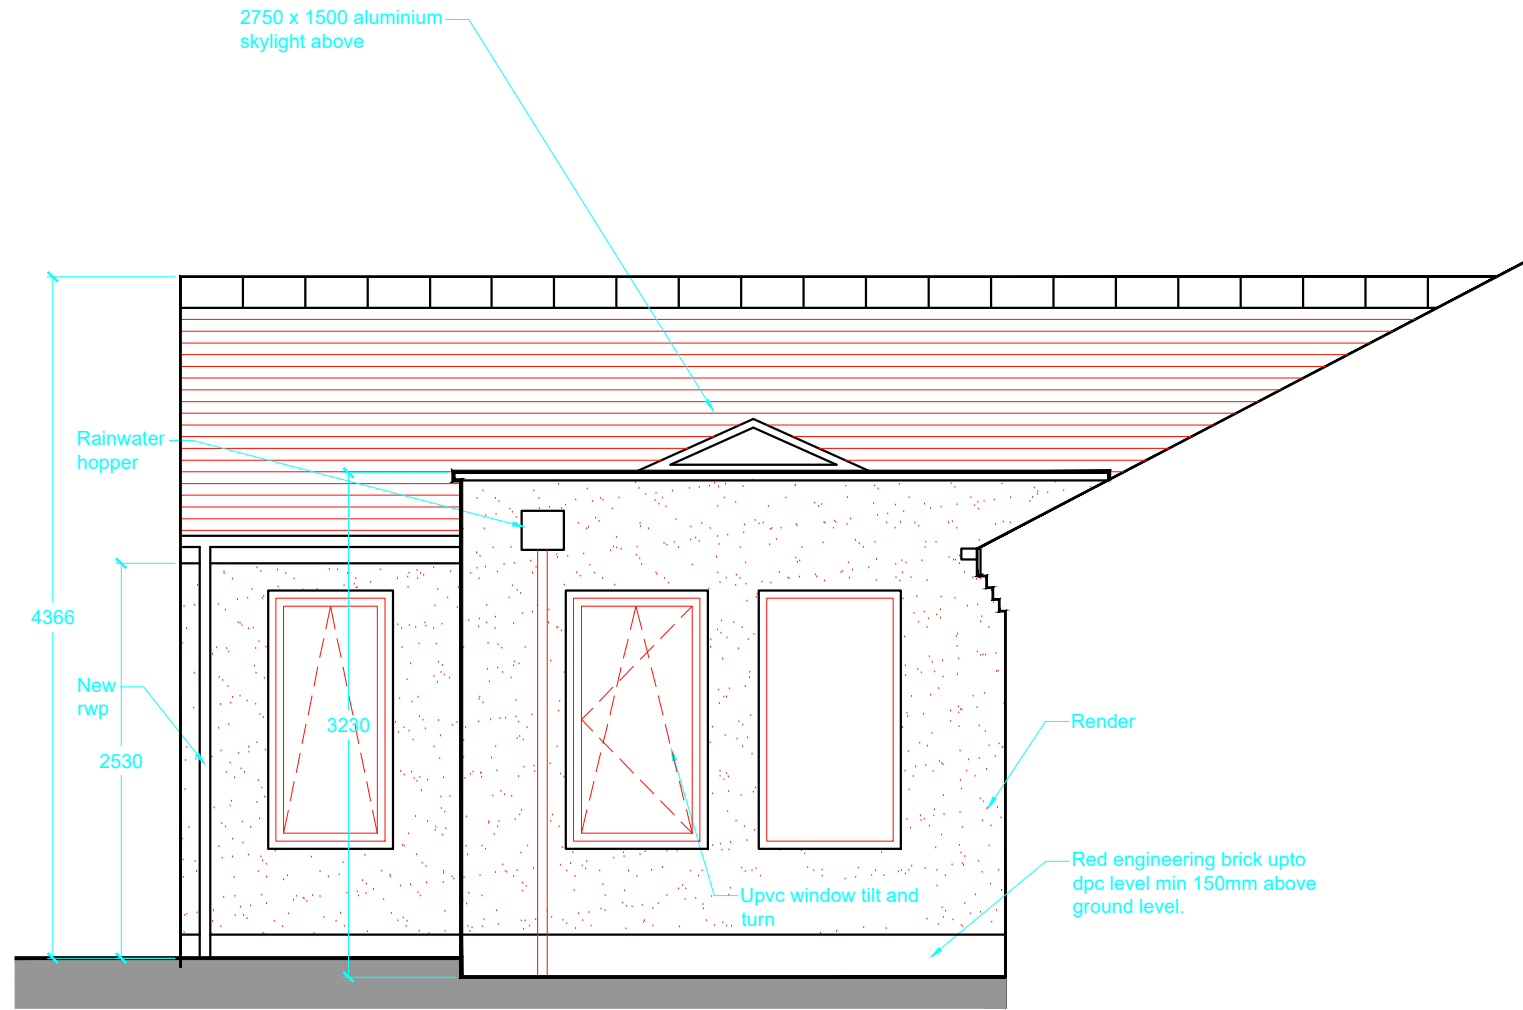

PROPOSED SIDE ELEVATION
1:50

Revisions	A. Dimensions added drawing updated.			20-11-24
This drawing is for planning permission only and is not a construction drawing.				
Drawing Title	PROPOSED-SIDE-ELEVATIONS			
Job No. - Dwg No.	DPA/2024/5A	.	—	
Client:	Diane and Peter Allott 11 Bourne Walk Staincross, Barnsley S75 6JQ .			
Scale.	1:50			