
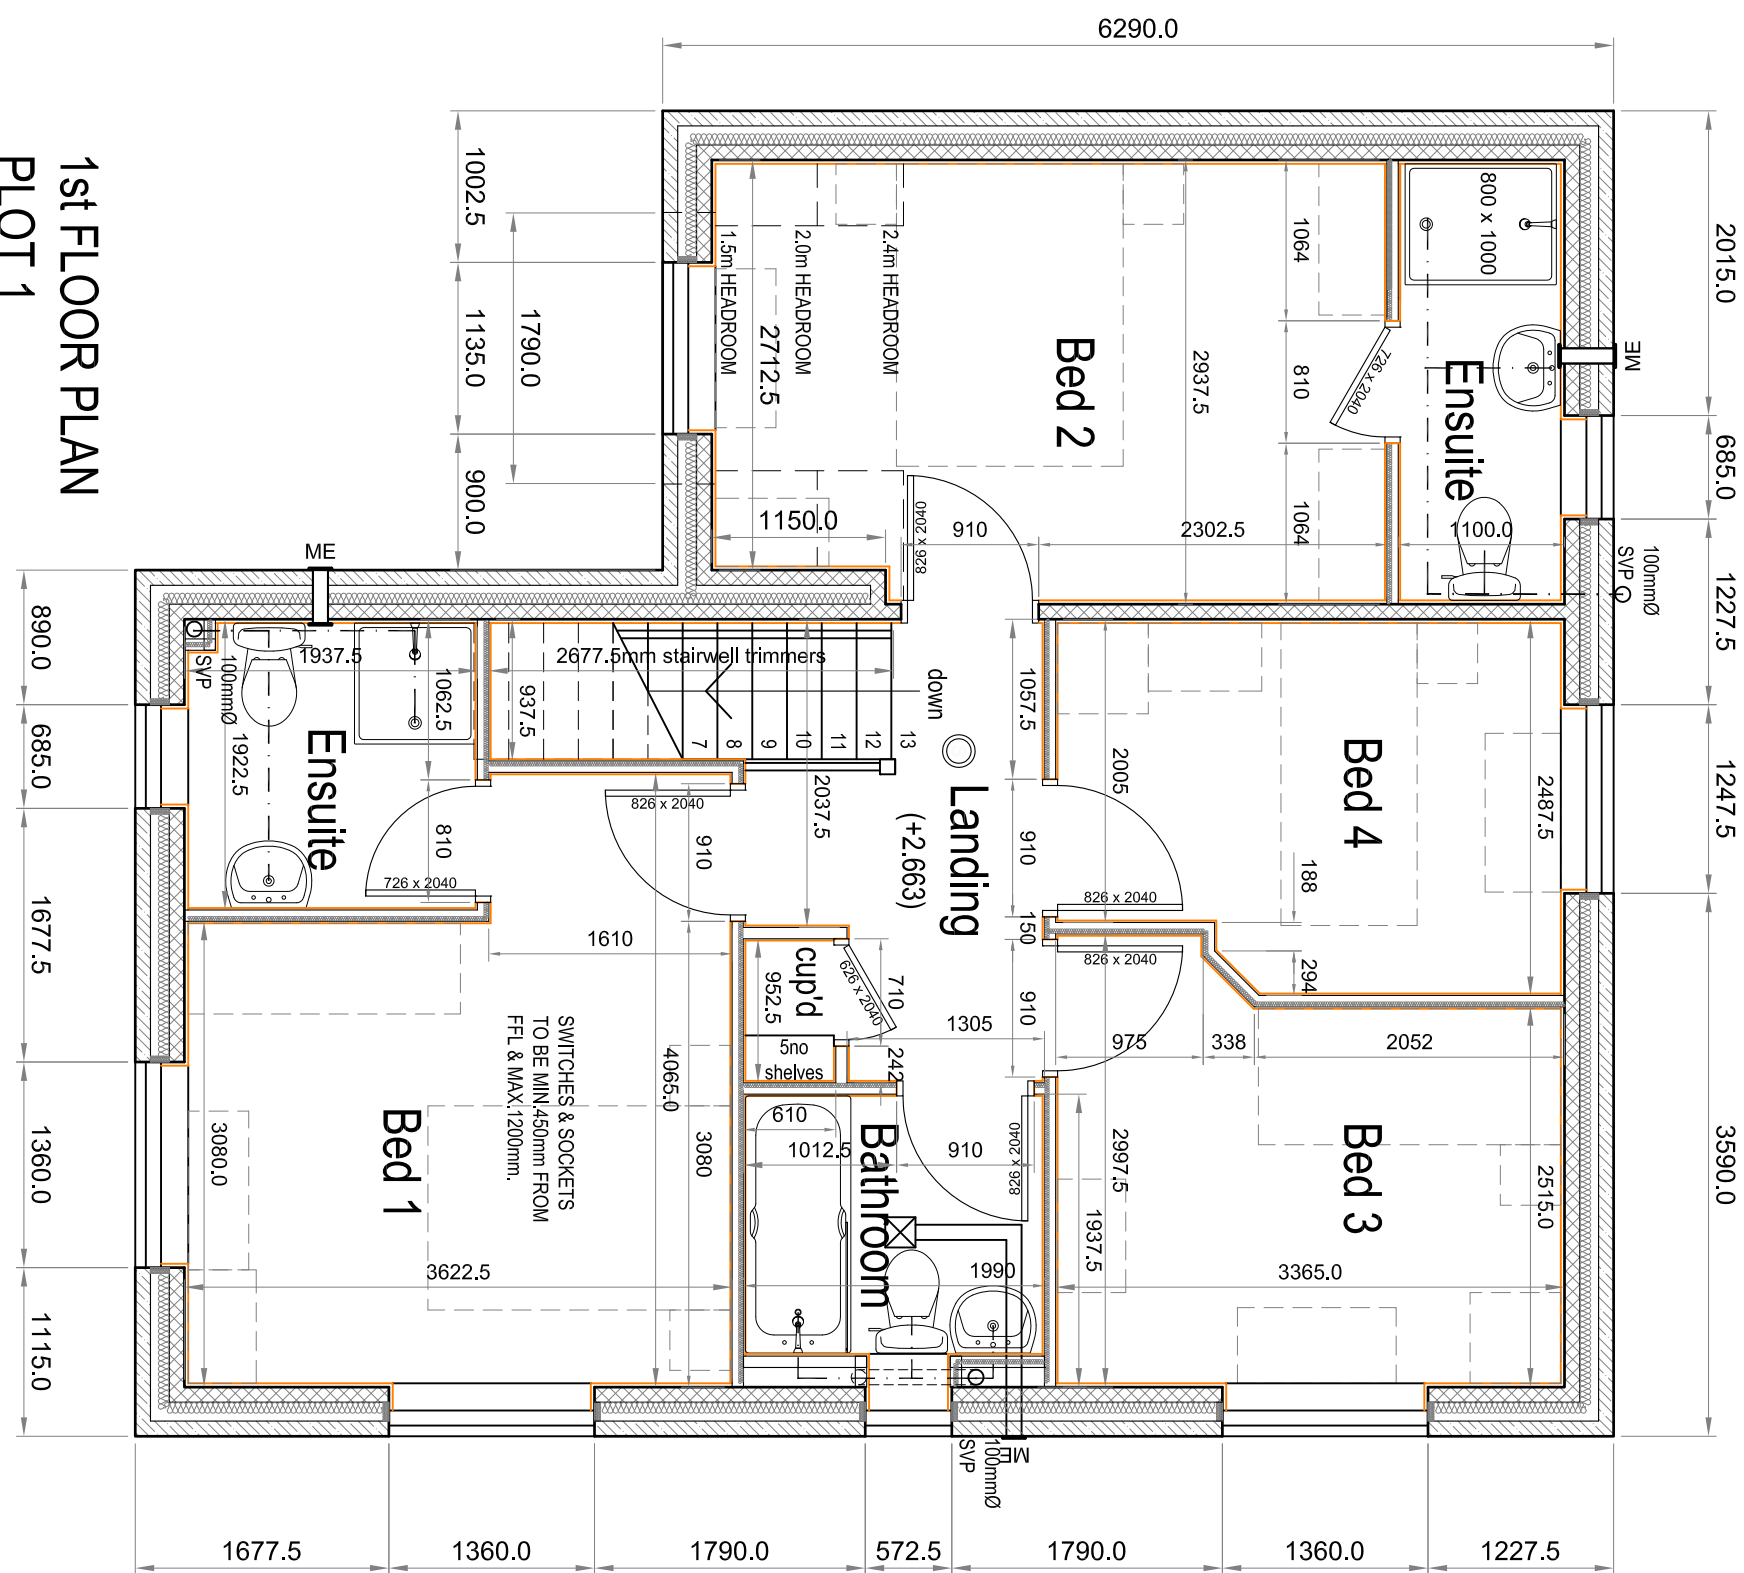
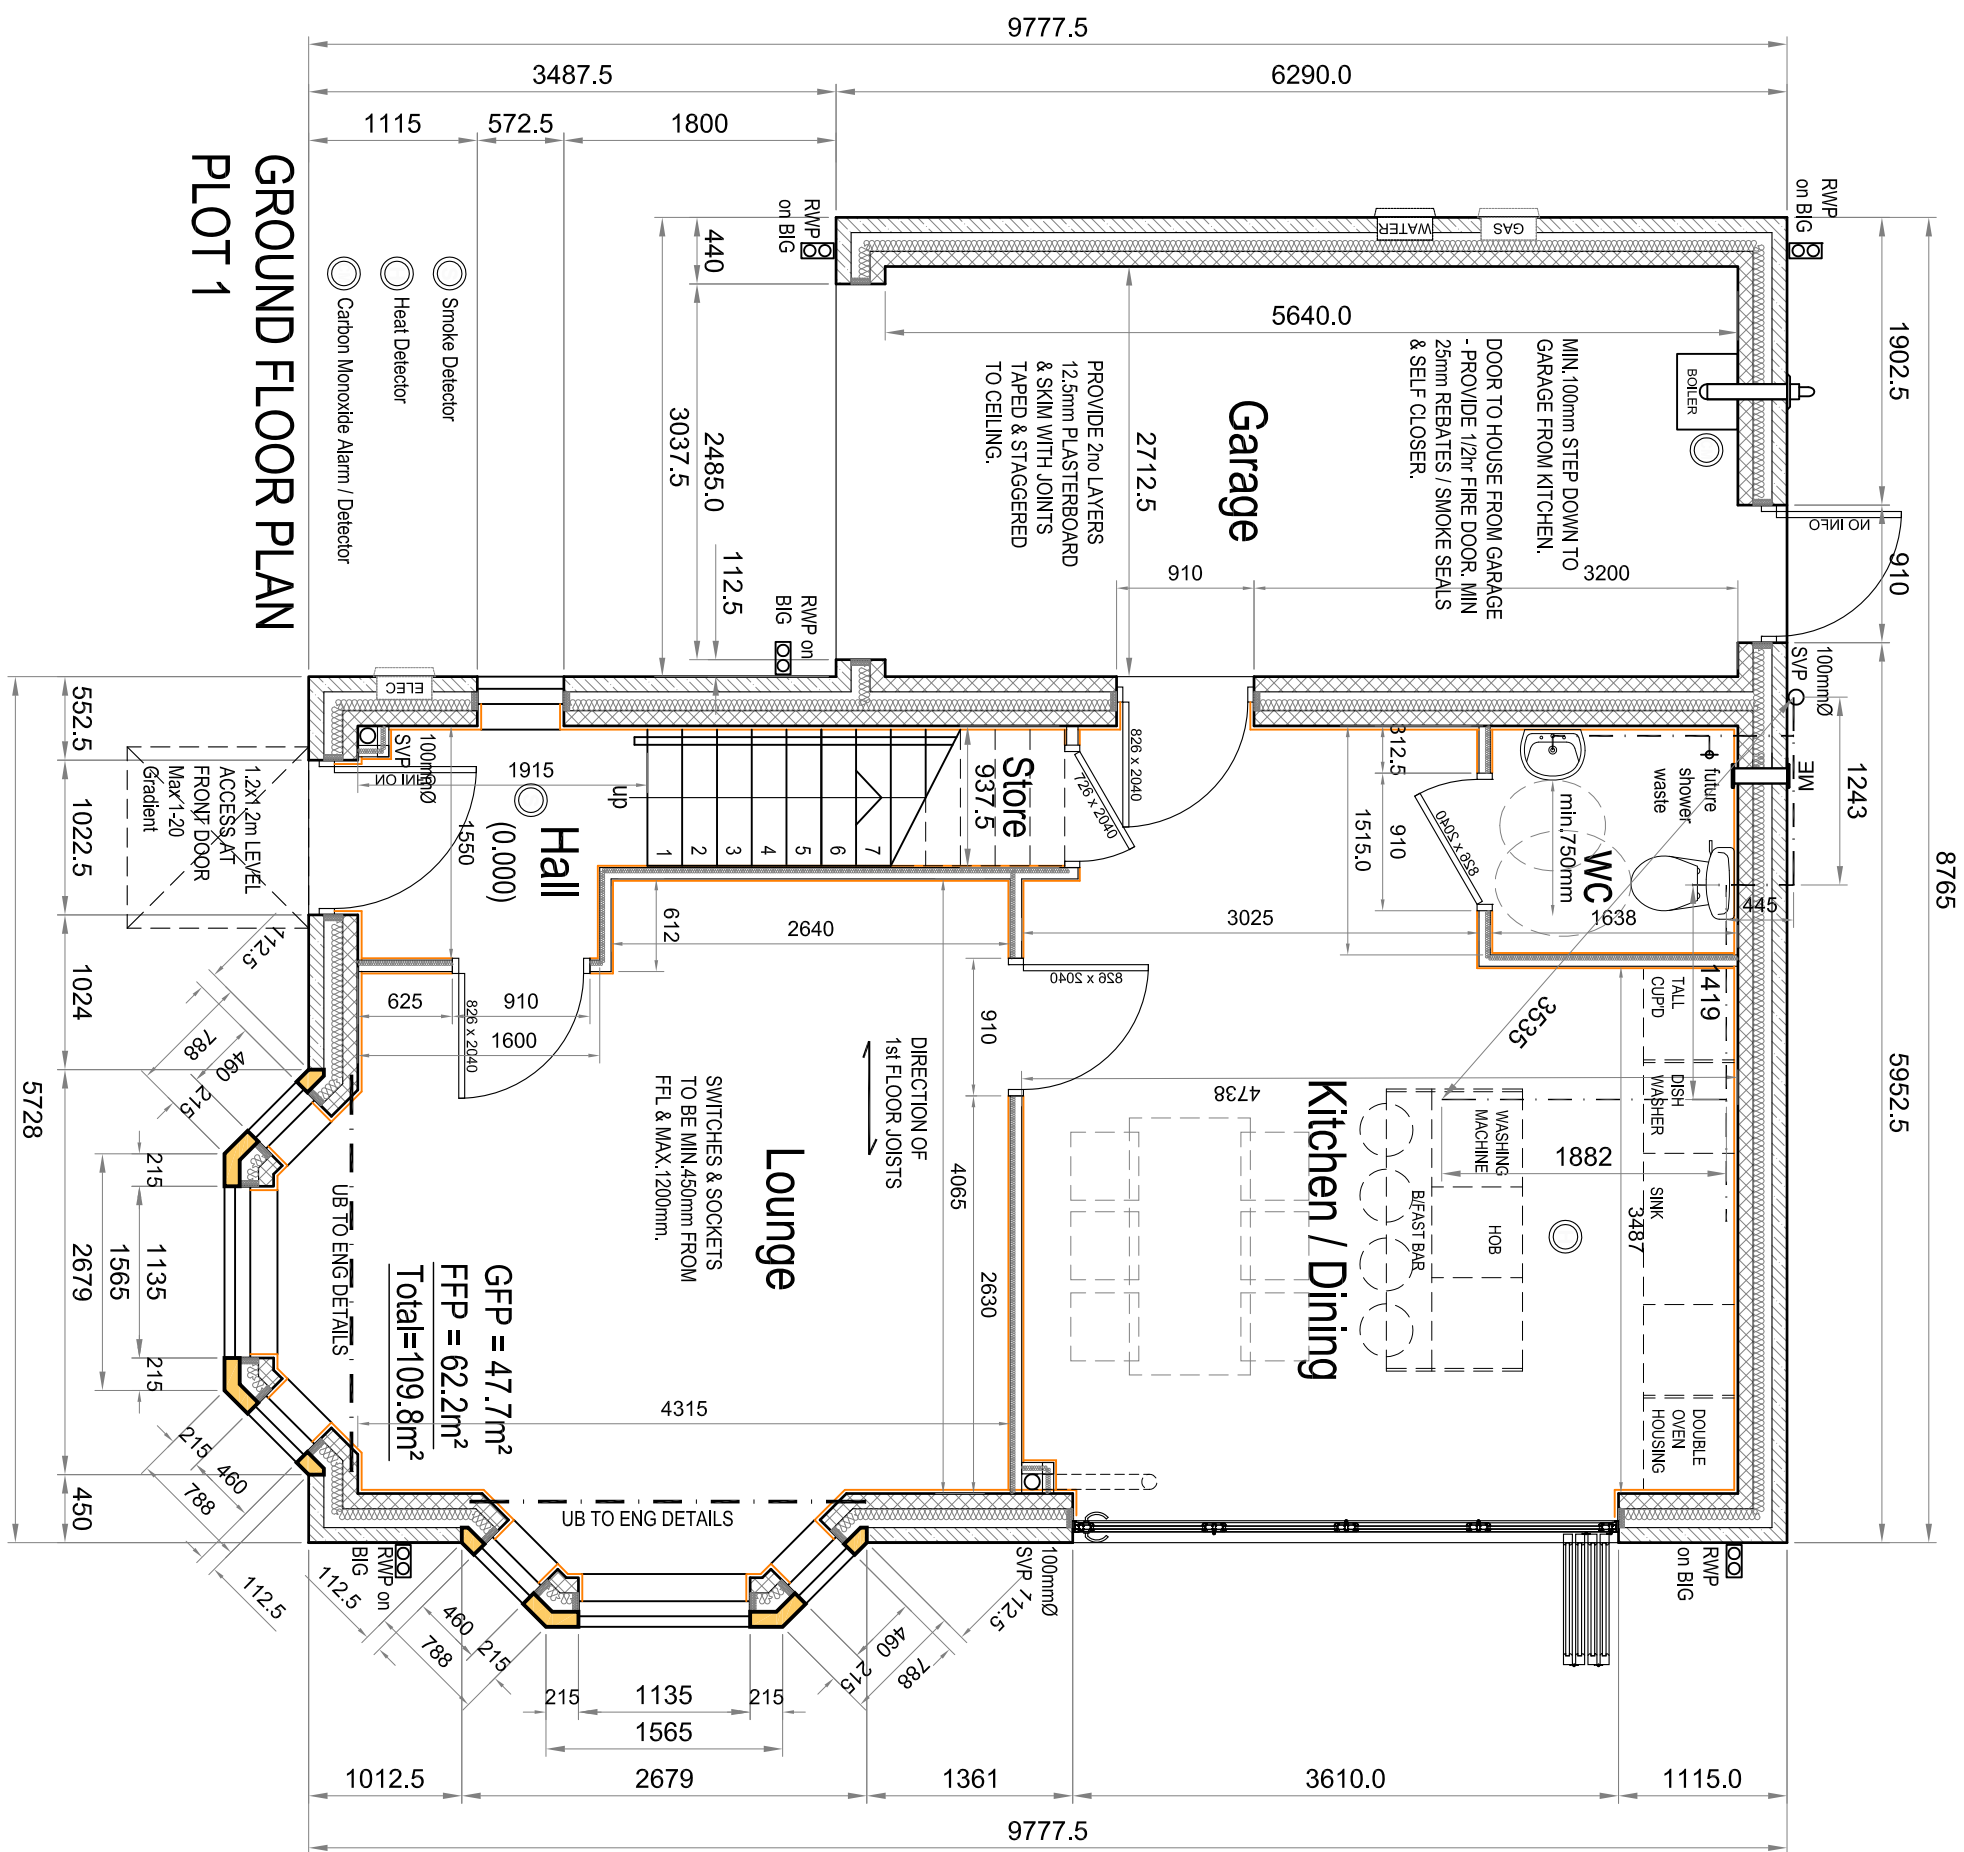
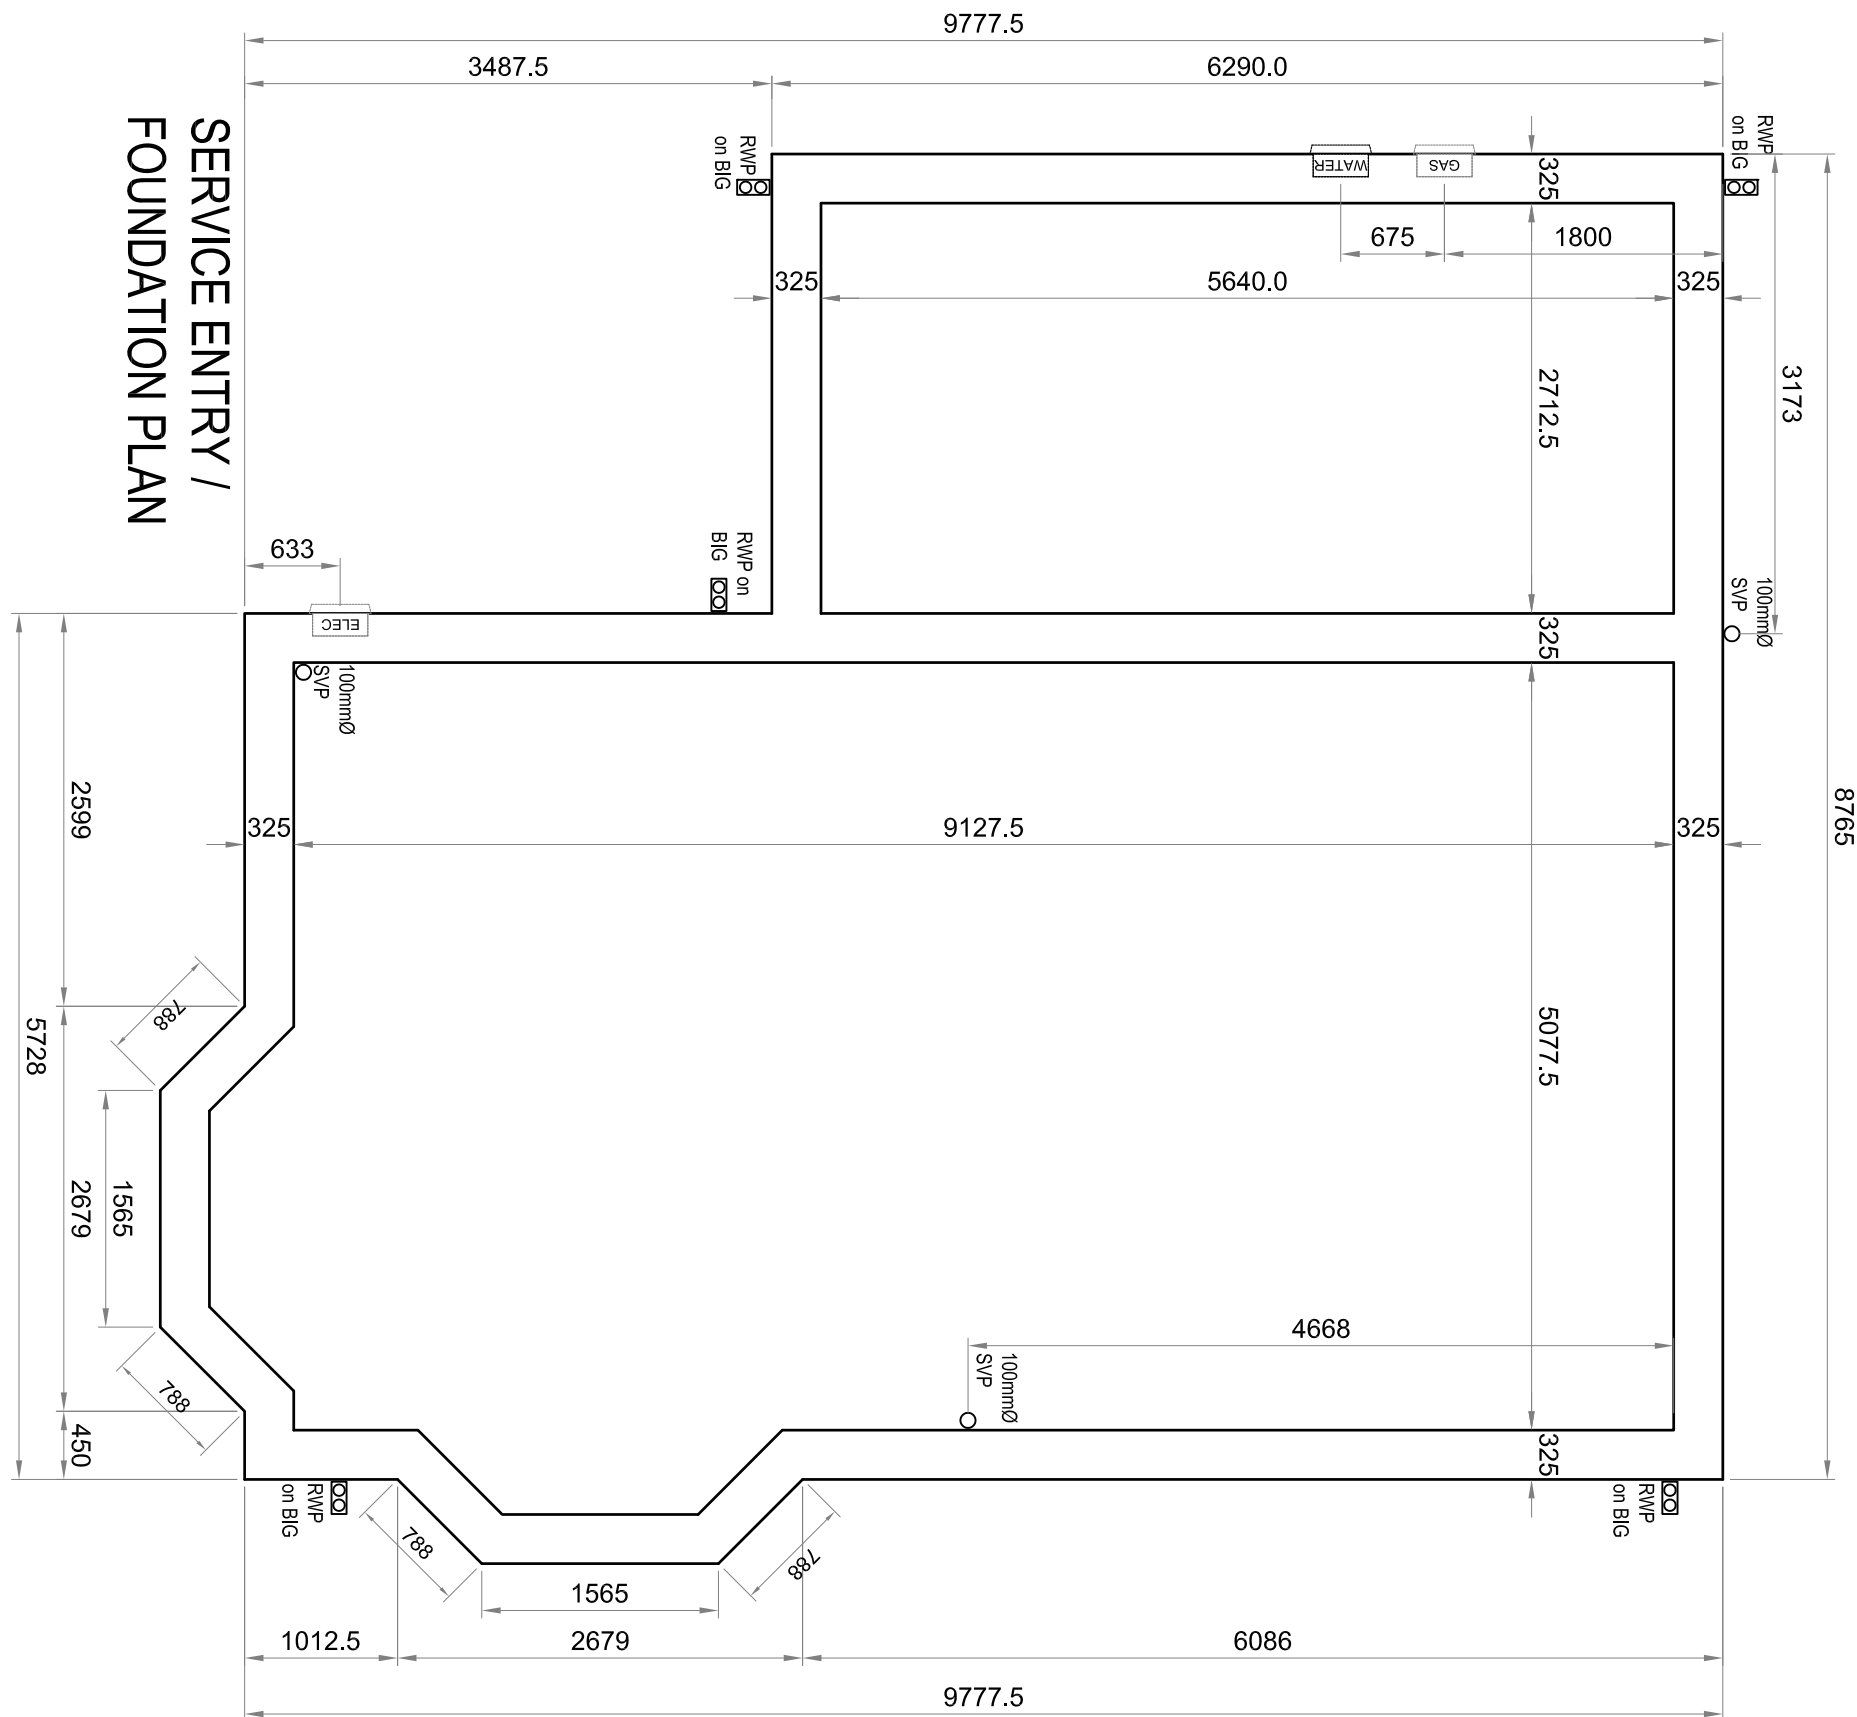
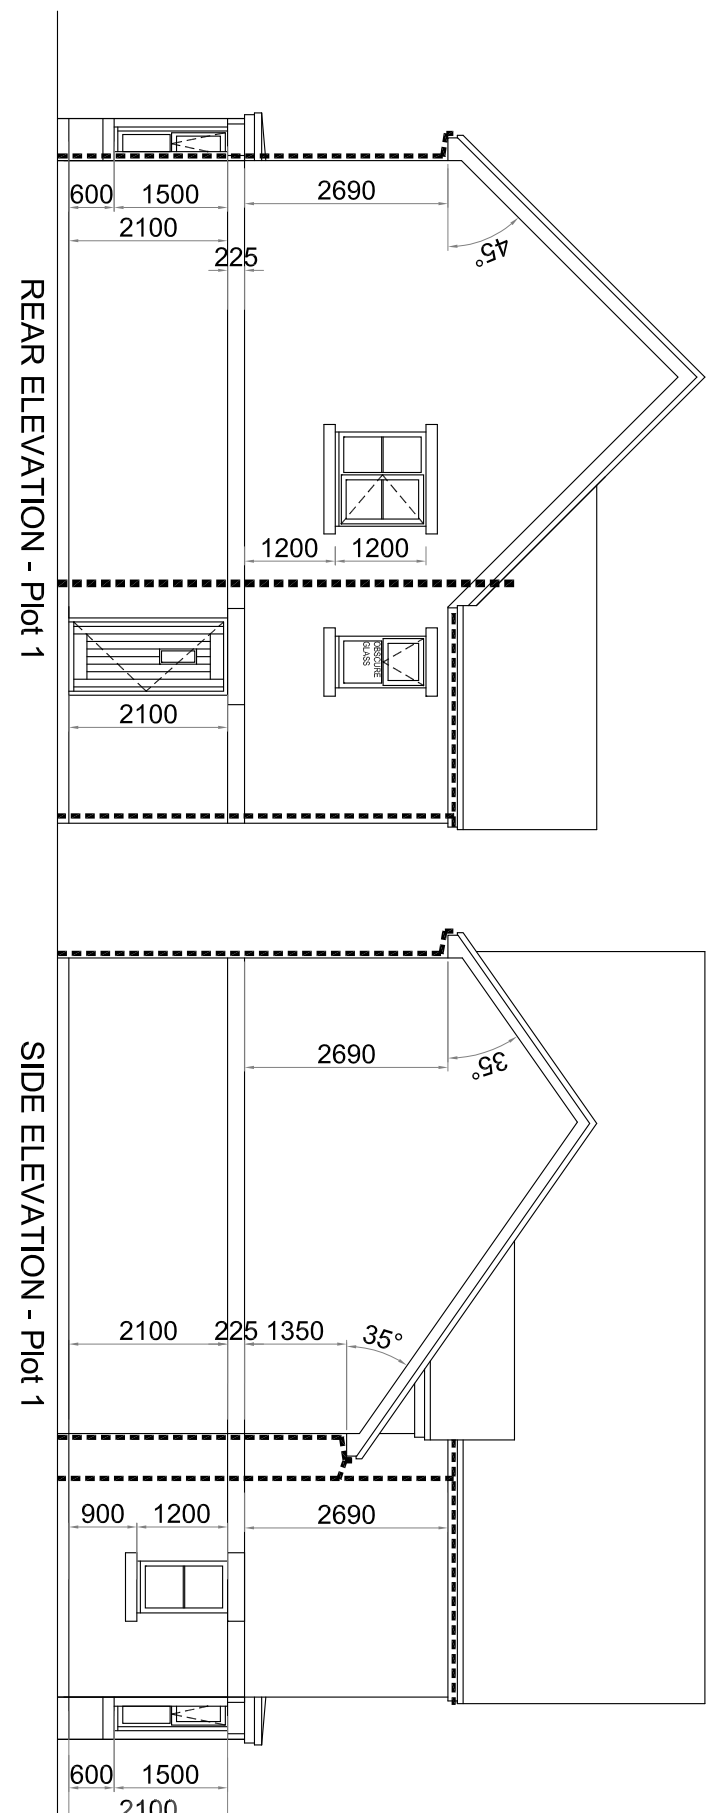


NOTES

ALL DIMENSIONS TO BE CHECKED ON SITE PRIOR TO ANY MANUFACTURING OR FABRICATION AND ANY ANOMALIES TO BE BROUGHT TO THE ATTENTION OF THE ARCHITECT.

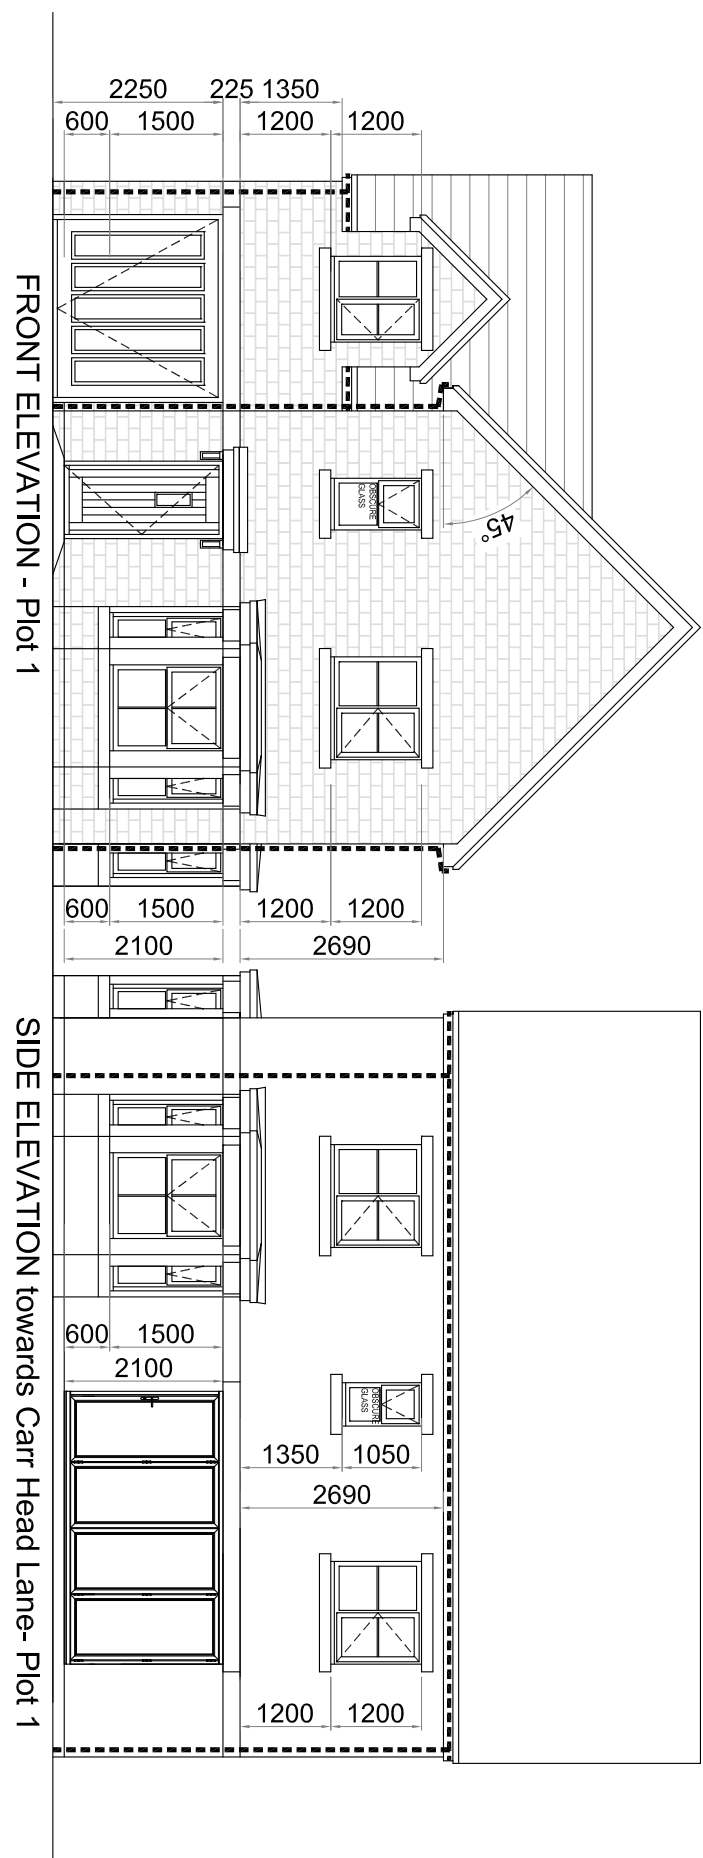

BUILDING REGULATIONS ISSUE

TO BE READ IN CONJUNCTION WITH STRUCTURAL DRAWINGS & CONSTRUCTION NOTES

REV	AMENDMENTS	BY	DATE
G	BED 2 ALTS - MEET WITH A HOCKENHULL	BLW	02.08.2
F	BAY REV & KITCHEN DIM	MD	05.07.2
E	CLIENT ALTS TO ELES & KITCHEN	BLW	15.06.2
D	CLIENT ALTS TO ELES & KITCHEN	BLW	14.06.2
C	CLIENT ALTS - Rooflet CamoyKitchen	BLW	26.05.2
B	FURTHER INFO ADDED		12.12.2
A	FIRST ISSUE		05.12.2

PRELIMINARY
Subject to Building
Regulation Approval

PROPOSED DEVELOPMENT
BOLTON HALL NURSING HOME
CARR HEAD LANE
ROTHERHAM
S63 8DA

MR ANDY HALL

DRAWING TITLE

PLOT 1

DRAWN	BLWORTHINGTON	DATE	05.12.2016
CHECKED		SCALE	1:50 PLANS (A)
APPROVED			1:100 ELES (A)

**HOWARD & SEDDON A.R.I.B.A.
CHARTERED ARCHITECTS**

CHARLEKED ARCHIECIS

SALE. CHESHIRE M33 7RE.

FAX No. 0161 - 962 3485

e-mail : admin@howardandseddon.co.uk

50

12387

G No.

Q