

PROPOSED SINGLE STOREY EXTENSION R/O
39 PARK VIEW ROYSTON BARNETLEY S/14AA
MS LAURA LOVELL

SITE + LOCATION PLANS.
SURVEY / EX DETAILS
PROP. FLOOR LAYOUT
" ELEVATIONS.

PLANNING DETAILS 1:1250, 1:500, 1:100.



PARK VIEW.


SITE PLAN @ 1:5000.

LOCATION PLAN @ 1:1250.



PARK VIEW.


GROUND FLOOR LAYOUT.

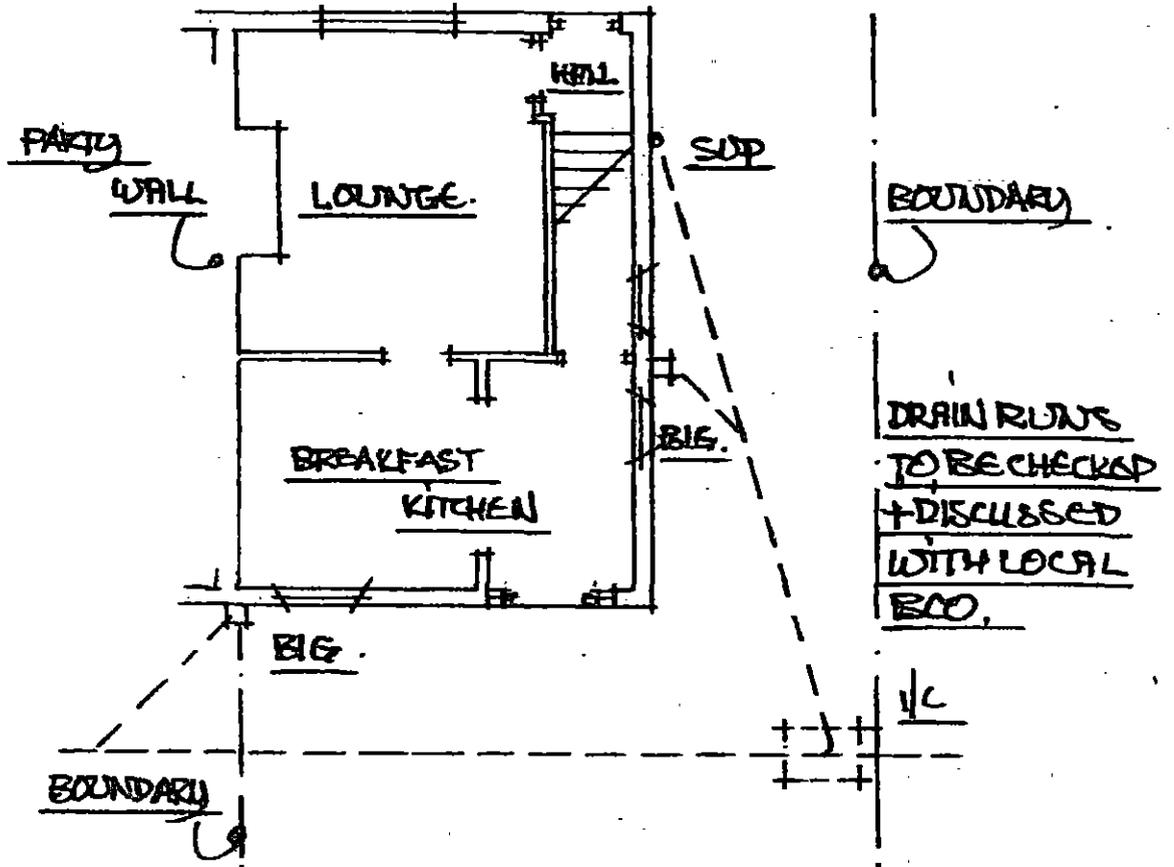

BOUNDARY VIEW FROM NO 41.


REAR VIEW FROM GARDEN.

SIDE VIEW FROM NO 37.

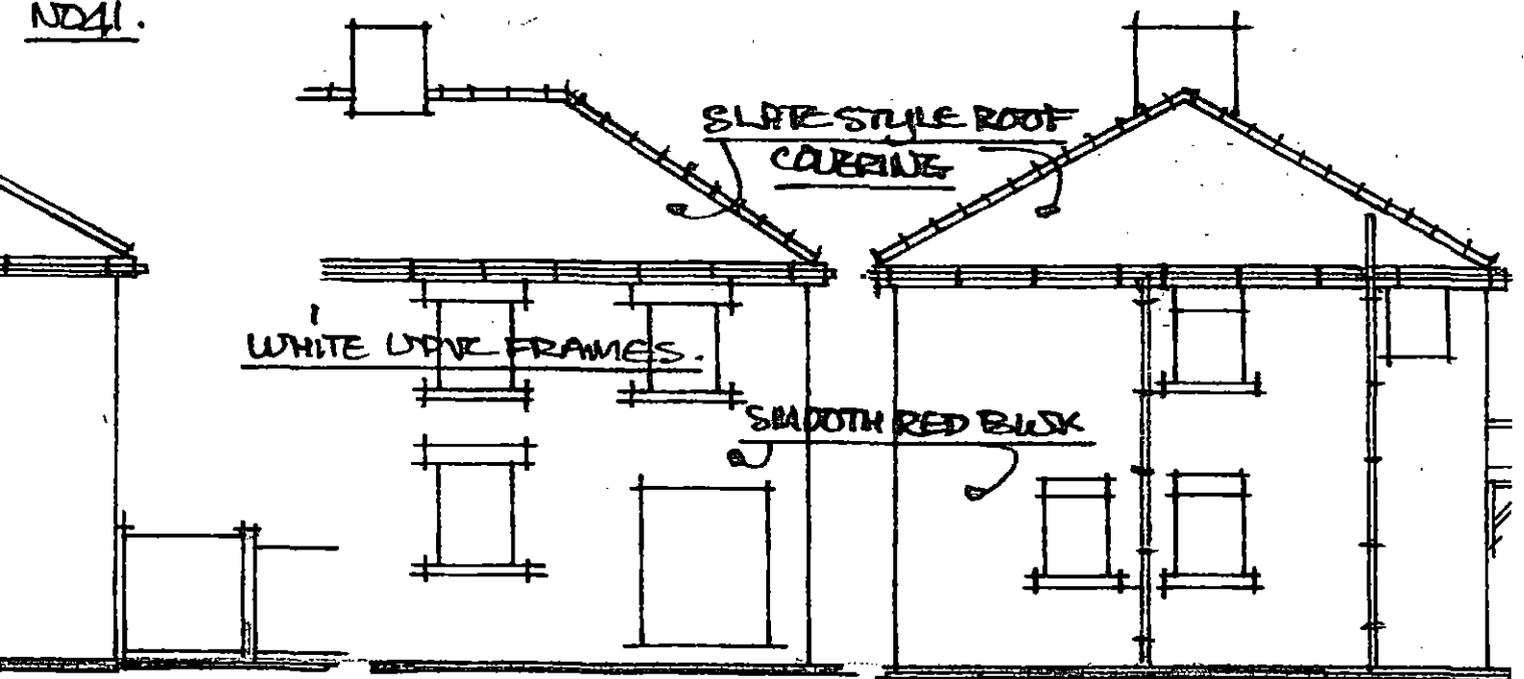

SURVEY DETAILS @ 1:100M.

PROP. G.F. LAYOUT @ 1:100

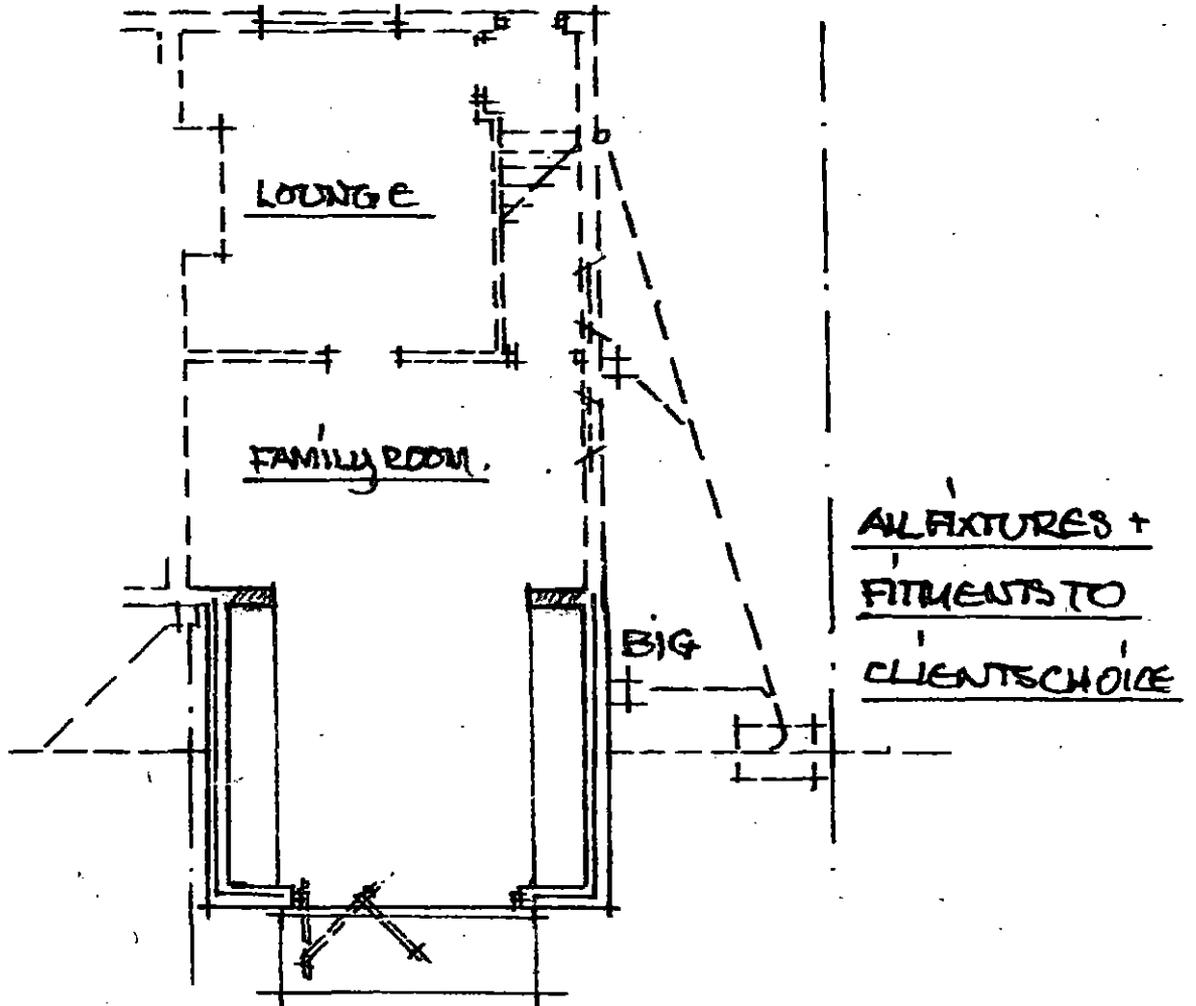

PROP. SIDE VIEW
FROM NO 41.

PROP. REAR VIEW.

PROP. SIDE VIEW FROM NO 37

SCALE @ 1:100M

