


159

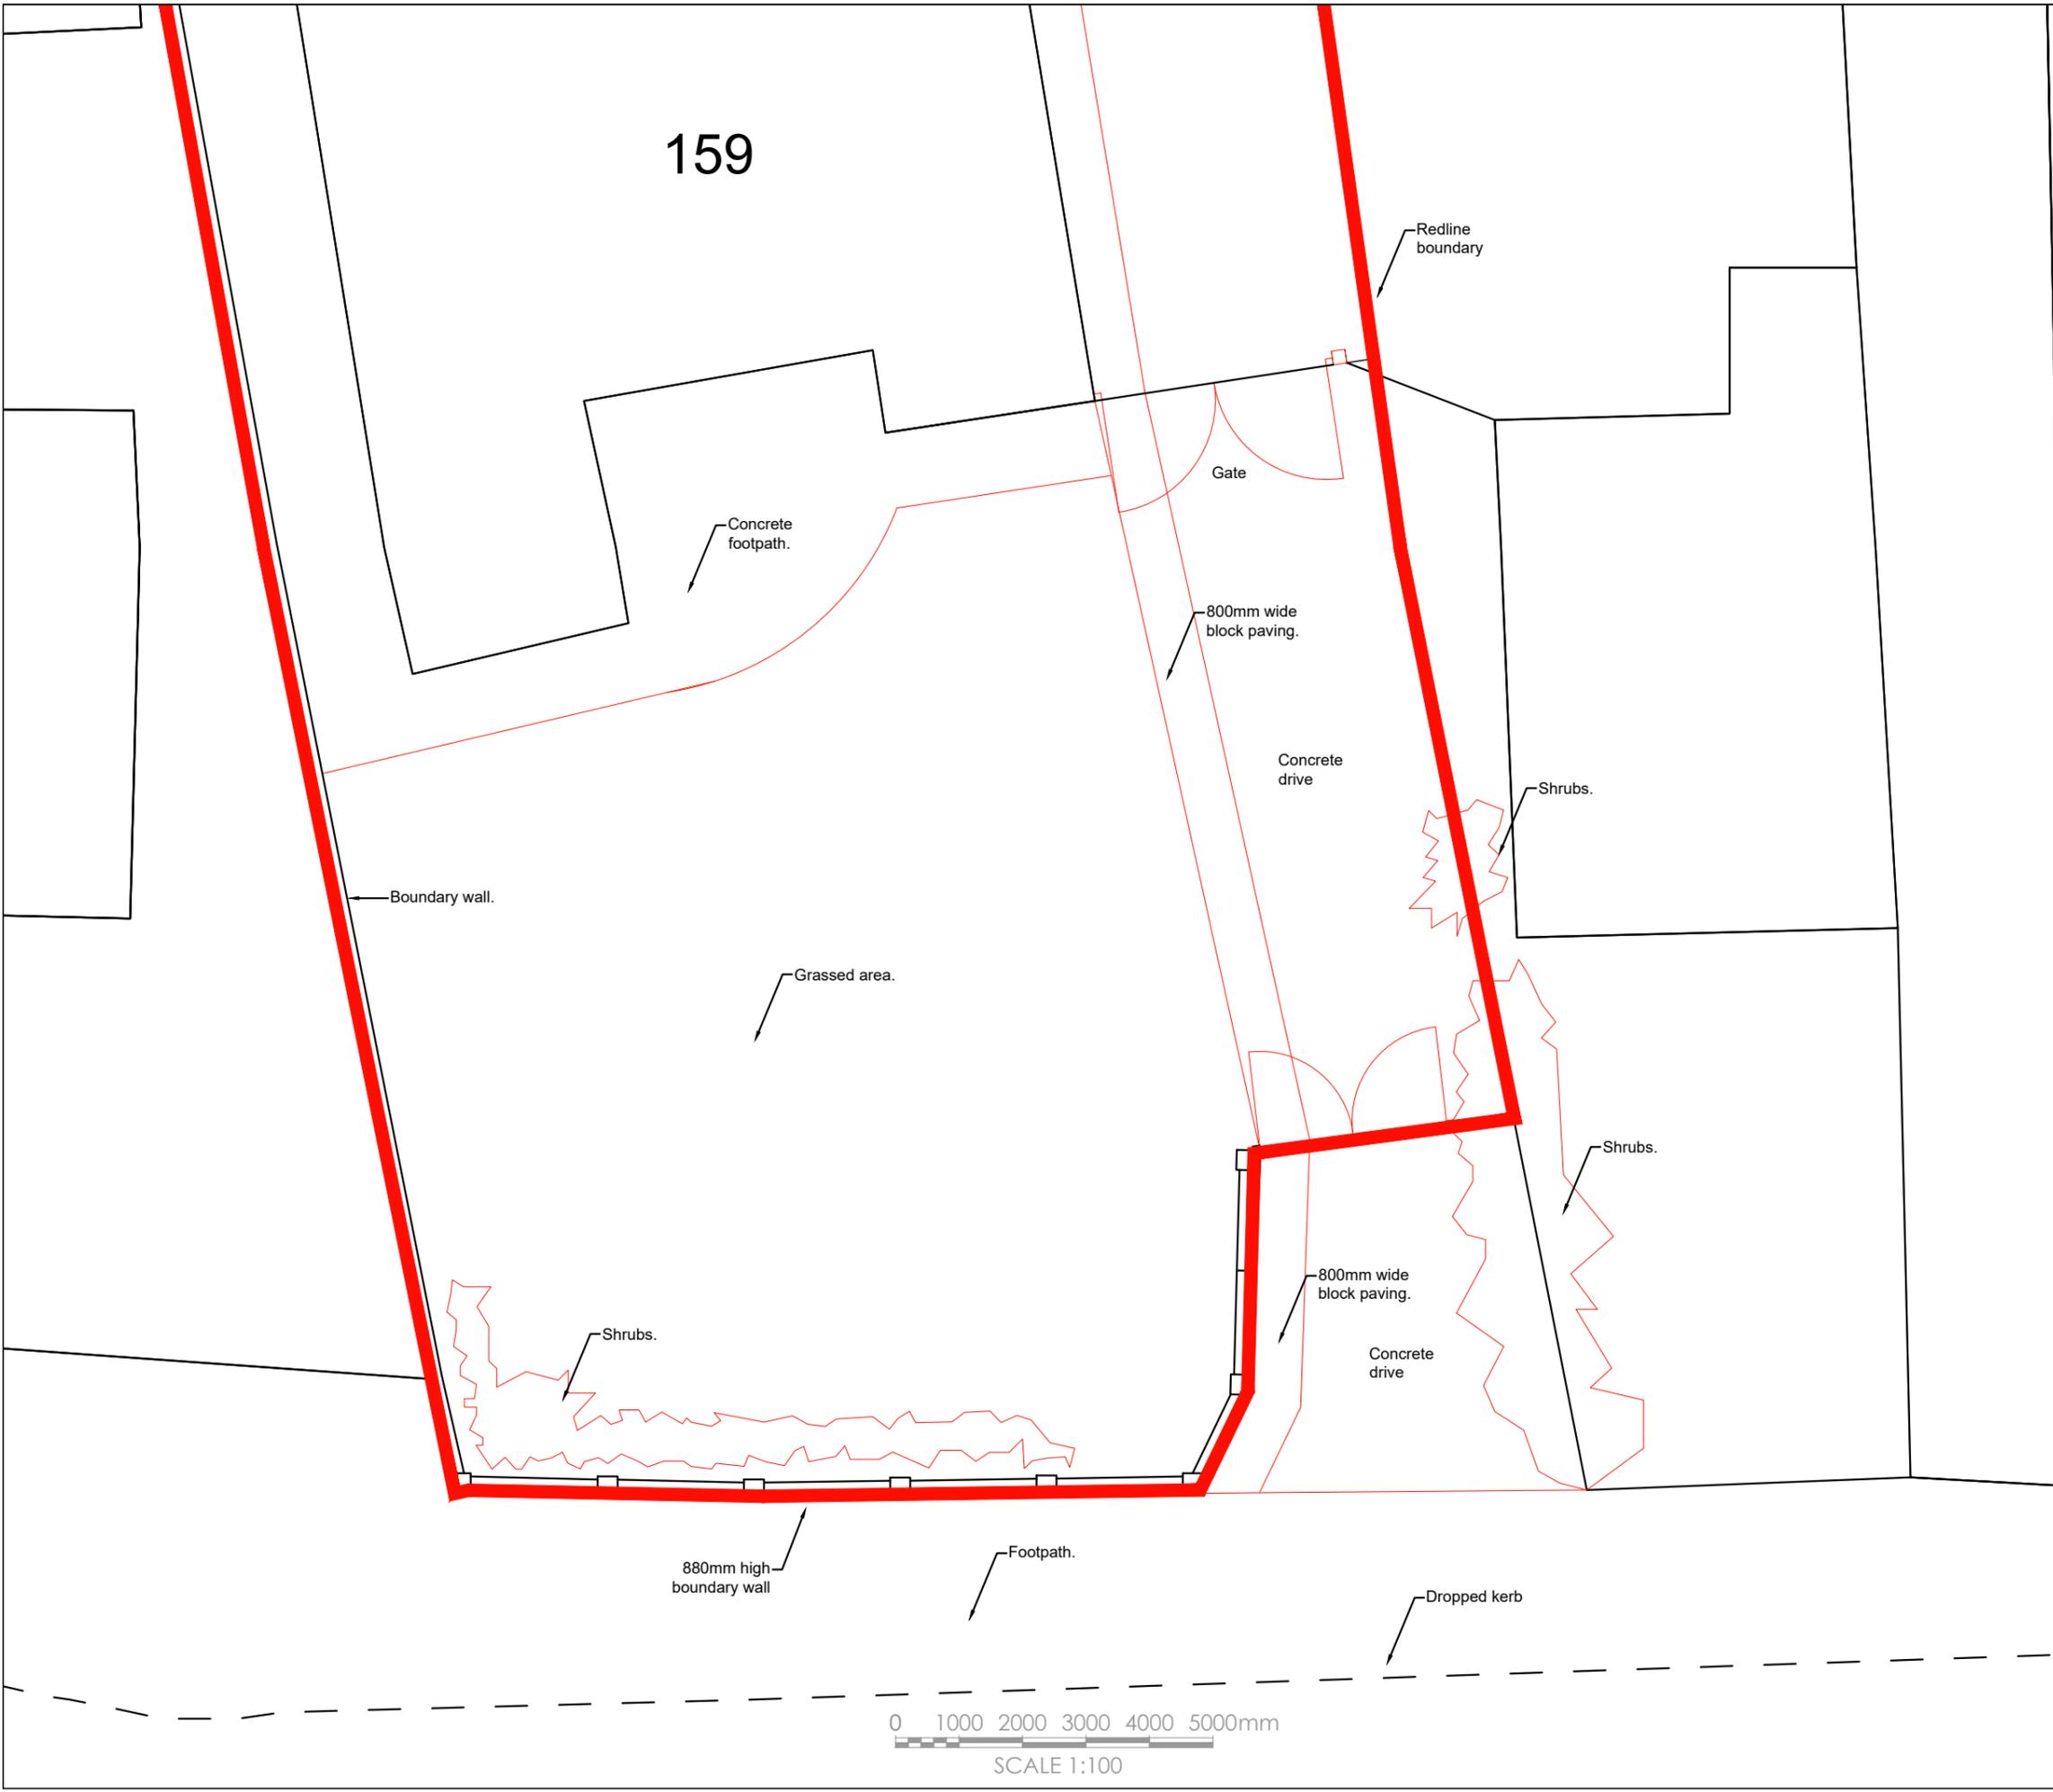

Revisions	A. A-----	00-00-00
This drawing is for planning permission only and is not a construction drawing.		
Drawing Title	EXISTING-SITE-PLAN	
Job No. - Dwg No.	JW/2025/01	-
Client:	Mr J Wadsworth 159 Weetshaw Lane Cudworth BARNISLEY S72 8BL	
Scale:	1:100	

